



Financial Project ID Number: 444111-1



Miami-Dade County

Widen Turnpike Mainline (SR 821) from Campbell Drive to Tallahassee Road (Milepost 3-7)

Design Public Information Meeting | Virtual: November 13, 2023, 5:30 pm | In-Person: November 16, 2023, 5:30 pm – 7:30 pm | Hampton Inn & Suites | 2855 NE 9th St | Homestead, FL 33033



SCALE: 1" = 100'

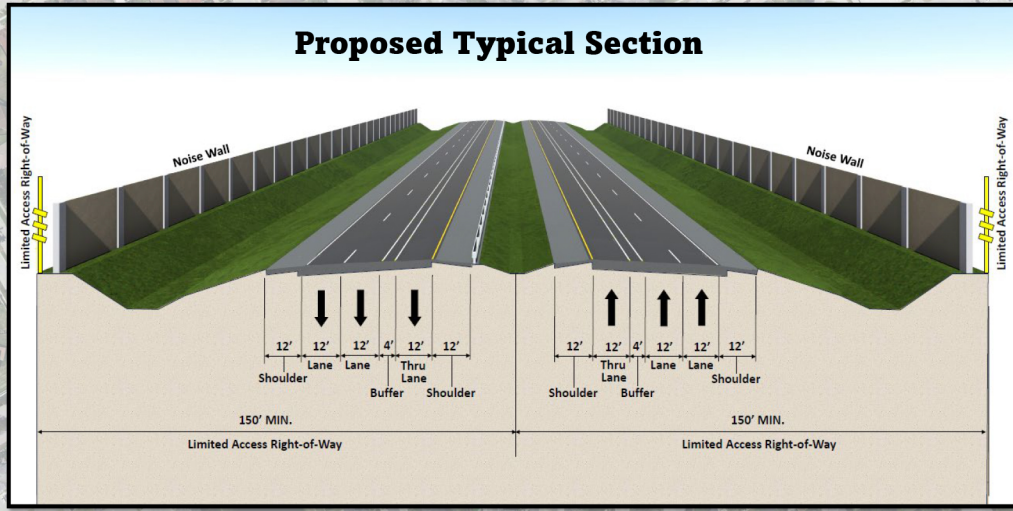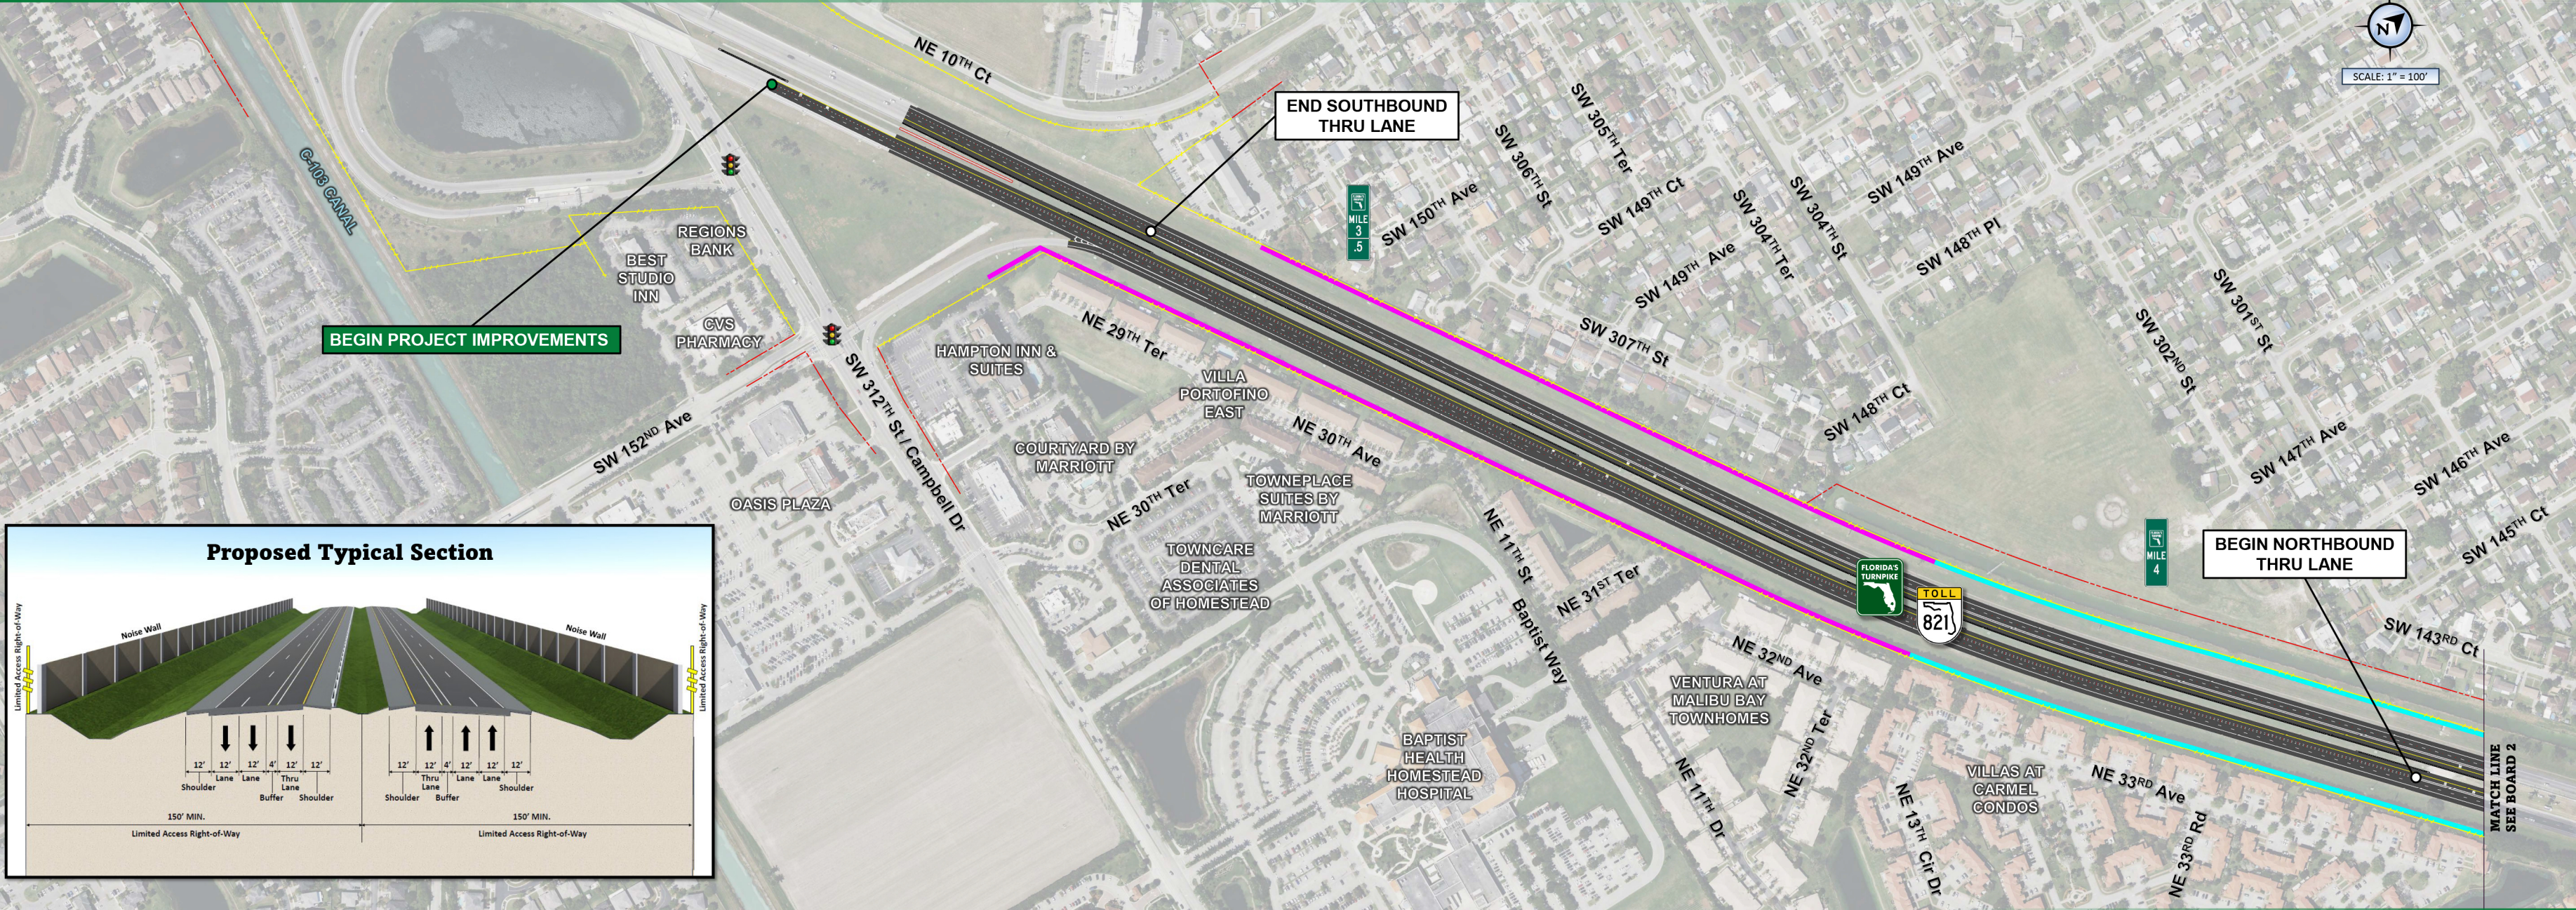

- LEGEND:**
- Existing Noise Wall
 - Proposed Noise Wall
 - - - Existing Limited Access Right-Of-Way
 - - - Existing Right-Of-Way

