



SIGN NAME	TOL-SERV1	QTY	1	SIGN NO.	STATION(S)
PANEL	BORDER				
WIDTH	20'-0"	WIDTH	2"		
HEIGHT	14'-0"	RADII	12"		
LEGEND	White	COLOR	White		
COLOR	Blue				
SYMBOL(S)	ANGLE	X	Y	WID	HT
SIGN NO.	NO. OF POSTS	EDGE OF LANE CLEARANCE	COLUMN SIZE	AVERAGE LENGTH	
NO. OF LIGHT FIXTURES	FIXTURE SPACING		WATT		
PHOTOMETRIC CURVE			VOLTAGE		

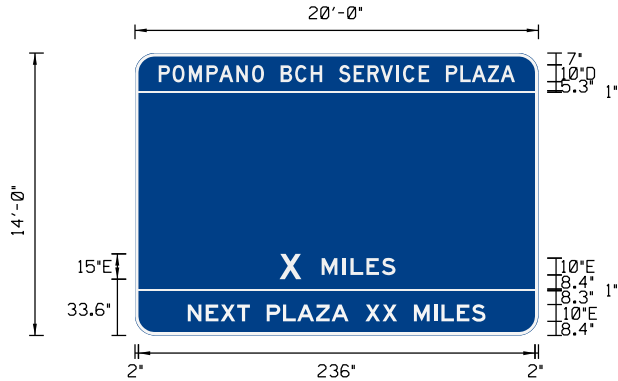

NOTES:
TYPICAL: X MILES INSTALLED AT (2 MILES, 4 MILES AND 8 MILES)
NEXT PLAZA XX MILES MESSAGE TO BE INSTALLED ON THE 2 MILES SIGN ONLY.
NEXT PLAZA XX MILES TO BE REPLACED WITH *NIGTTIME SECURITY* ON THE 4 MILES SIGN ONLY

COPY		P	O	M	P	A	N	O		B	C	H		S	E	R	V	I	C	E			
SPACE	14.1	8.3	9.6	10.6	7.5	10.2	9.3	7.1	10	8.5	9.3	6.8	10	8.8	8.2	7.7	9.3	4.1	9.3	6.2			
COPY		P	L	A	Z	A		L															
SPACE	10	8.5	6.9	9.4	7.7	8.5	14	212															
COPY		X		M	I	L	E	S		L													
SPACE	86	13.1	12	12.4	4.8	9.5	9.1	8.1	86	68													
COPY		N	E	X	T		P	L	A	Z	A		X	X		M	I	L	E	S		L	
SPACE	31.4	10.7	8.9	9.8	7.5	10	9.8	8.3	11.3	9.2	10.2	10	10.1	8.7	10	12	4.4	9.2	8.9	8.1	31.5	177.1	
COPY																							
SPACE																							
COPY																							
SPACE																							


SIGN NAME	TPK-SERV2	QTY	1	SIGN NO.	STATION(S)
PANEL	BORDER				
WIDTH	20'-0"	WIDTH	1.75"		
HEIGHT	10'-0"	RADII	12"		
LEGEND	White	COLOR	White		
COLOR	Blue				
SYMBOL(S)	ANGLE	X	Y	WID	HT
SIGN NO.	NO. OF POSTS	EDGE OF LANE CLEARANCE	COLUMN SIZE	AVERAGE LENGTH	
NO. OF LIGHT FIXTURES	FIXTURE SPACING		WATT		
PHOTOMETRIC CURVE			VOLTAGE		

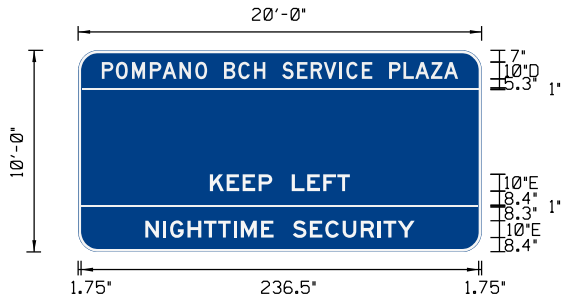


NOTES:
TYPICAL: FINAL SIGN BEFORE ENTRY TO THE PLAZA. INSTALLED ON THE LEFT IN THE MEDIAN

COPY		P	O	M	P	A	N	O		B	C	H		S	E	R	V	I	C	E			
SPACE	14.1	8.29	9.63	10.56	7.49	10.22	9.33	7.1	10	8.52	9.33	6.8	10	8.75	8.15	7.72	9.32	4.13	9.33	6.2			
COPY		P	L	A	Z	A		L															
SPACE	10	8.52	6.89	9.42	7.72	8.5	14	212															
COPY		K	E	E	P		L	E	F	T		L											
SPACE	78.4	9.9	9.5	9.5	8.5	11.3	9.2	9.5	8.3	7.5	78.4	83.2											
COPY		N	I	G	H	T	T	I	M	E		S	E	C	U	R	I	T	Y		L		
SPACE	39.85	10.7	4.1	10.4	9.8	8.3	9.2	4.4	12	8.2	10.7	10.1	9.2	10.4	10.7	10.1	3.5	8.3	10.2	39.85	160.3		
COPY																							
SPACE																							
COPY																							
SPACE																							

SIGN NAME	TOL-TANDEM	QTY	1	SIGN NO.	STATION(S)
PANEL	BORDER				
WIDTH	4'-0"	WIDTH	0.63"		
HEIGHT	3'-6"	RADII	1.13"		
LEGEND	Black	COLOR	Black		
COLOR	White				
SYMBOL(S)	ANGLE	X	Y	WID	HT
SIGN NO.	NO. OF POSTS	EDGE OF LANE CLEARANCE	COLUMN SIZE	AVERAGE LENGTH	
NO. OF LIGHT FIXTURES	FIXTURE SPACING		WATT		
PHOTOMETRIC CURVE			VOLTAGE		

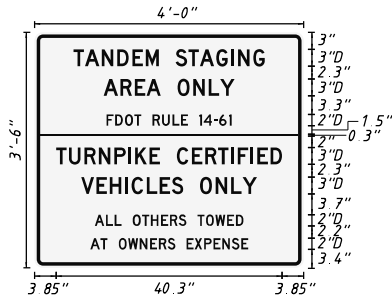

COPY		T	A	N	D	E	M		S	T	A	G	I	N	G		L						
SPACE	6.9	2	3	2.8	2.7	2.4	2.3	3	2.3	2	2.9	2.7	1.2	2.7	2	6.9	34.1						
COPY		A	R	E	A		O	N	L	Y		L											
SPACE	12.3	3	2.6	2.1	2.5	3	2.8	2.8	2	2.6	12.3	23.4											
COPY		F	D	O	T		R	U	L	E		1	4	-	6	1		L					
SPACE	12.8	1.5	1.8	1.7	1.2	2	1.7	1.8	1.5	1.2	2	0.8	1.8	1	1.8	0.5	12.8	22.3					
COPY		T	U	R	N	P	I	K	E		C	E	R	T	I	F	I	E	D		L		
SPACE	3.8	2.3	2.8	2.6	2.8	2.5	1.2	2.6	1.9	3	2.7	2.4	2.3	2.3	1.2	2.3	1.2	2.4	2	3.8	40.3		
COPY		V	E	H	I	C	L	E	S		O	N	L	Y		L							
SPACE	8.3	2.7	2.4	2.8	1.1	2.7	2.3	2.2	2	3	2.8	2.8	2	2.6	8.3	31.4							
COPY		A	L	L		O	T	H	E	R	S		T	O	W	E	D		L				
SPACE	10.7	2	1.5	1.2	2	1.7	1.5	1.8	1.6	1.6	1.4	2	1.5	1.7	2.1	1.6	1.4	10.7	26.5				
COPY		A	T		O	W	N	E	R	S		E	X	P	E	N	S	E		L			
SPACE	9.9	1.8	1.2	2	1.7	2.1	1.8	1.6	1.6	1.4	2	1.4	1.7	1.7	1.6	1.7	1.7	1.2	9.9	28.2			

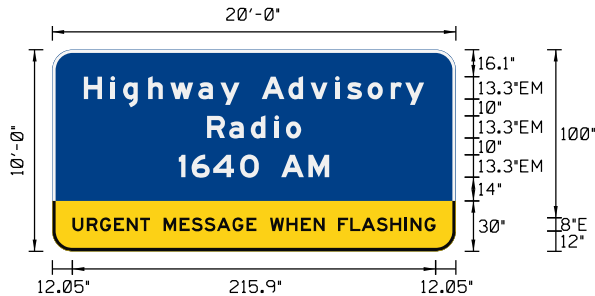


SIGN NAME	TOL-HAR	QTY	1	SIGN NO.	STATION(S)
PANEL	BORDER				
WIDTH	20'-0"	WIDTH	2"		
HEIGHT	10'-0"	RADII	12"		
LEGEND	White/Black	COLOR	White/Black		
COLOR	Blue/Yellow				
SYMBOL(S)	ANGLE	X	Y	WID	HT
SIGN NO.	NO. OF POSTS	EDGE OF LANE CLEARANCE	COLUMN SIZE	AVERAGE LENGTH	
NO. OF LIGHT FIXTURES	FIXTURE SPACING		WATT		
PHOTOMETRIC CURVE			VOLTAGE		

COPY		H	I	g	h	w	a	y		A	d	v	I	s	o	r	y		L				
SPACE	18.7	16	7.4	14.9	13.2	16.6	13.2	11.3	13.3	15.7	13.2	14.7	7.1	12.1	13.8	8.6	11.3	18.7	202.5				
COPY		R	a	d	i	o		L															
SPACE	92	13.2	12.9	14.1	6.8	9	92	56															
COPY		1	6	4	0		A	M		L													
SPACE	75.3	7.7	12.8	16	11.2	13.3	16.2	12.4	75.3	89.5													
COPY		U	R	G	E	N	T		M	E	S	S	A	G	E								
SPACE	12	8.6	7.8	8.3	7.6	7.8	6	8	9.6	7.1	7.6	7.4	9.3	8.3	6								
COPY		W	H	E	N		F	L	A	S	H	I	N	G		L							
SPACE	8	9.8	8.6	7.6	6.5	8	7.4	6.6	9	8.1	8.6	3.5	8.3	6.5	12	215.9							

REVISIONS					STATE OF FLORIDA DEPARTMENT OF TRANSPORTATION			SPECIAL SIGN DETAILS	SHEET NO.
DATE	DESCRIPTION	DATE	DESCRIPTION		ROAD NO.	COUNTY	FINANCIAL PROJECT ID		1

11/22/2022

REVISIONS						STATE OF FLORIDA DEPARTMENT OF TRANSPORTATION	MISCELLANEOUS DETAILS SIGN PLACEMENT		SHEET NO.
DATE	BY	DESCRIPTION	DATE	BY	DESCRIPTION				
						ROAD NO.	COUNTY	FINANCIAL PROJECT ID	
									4

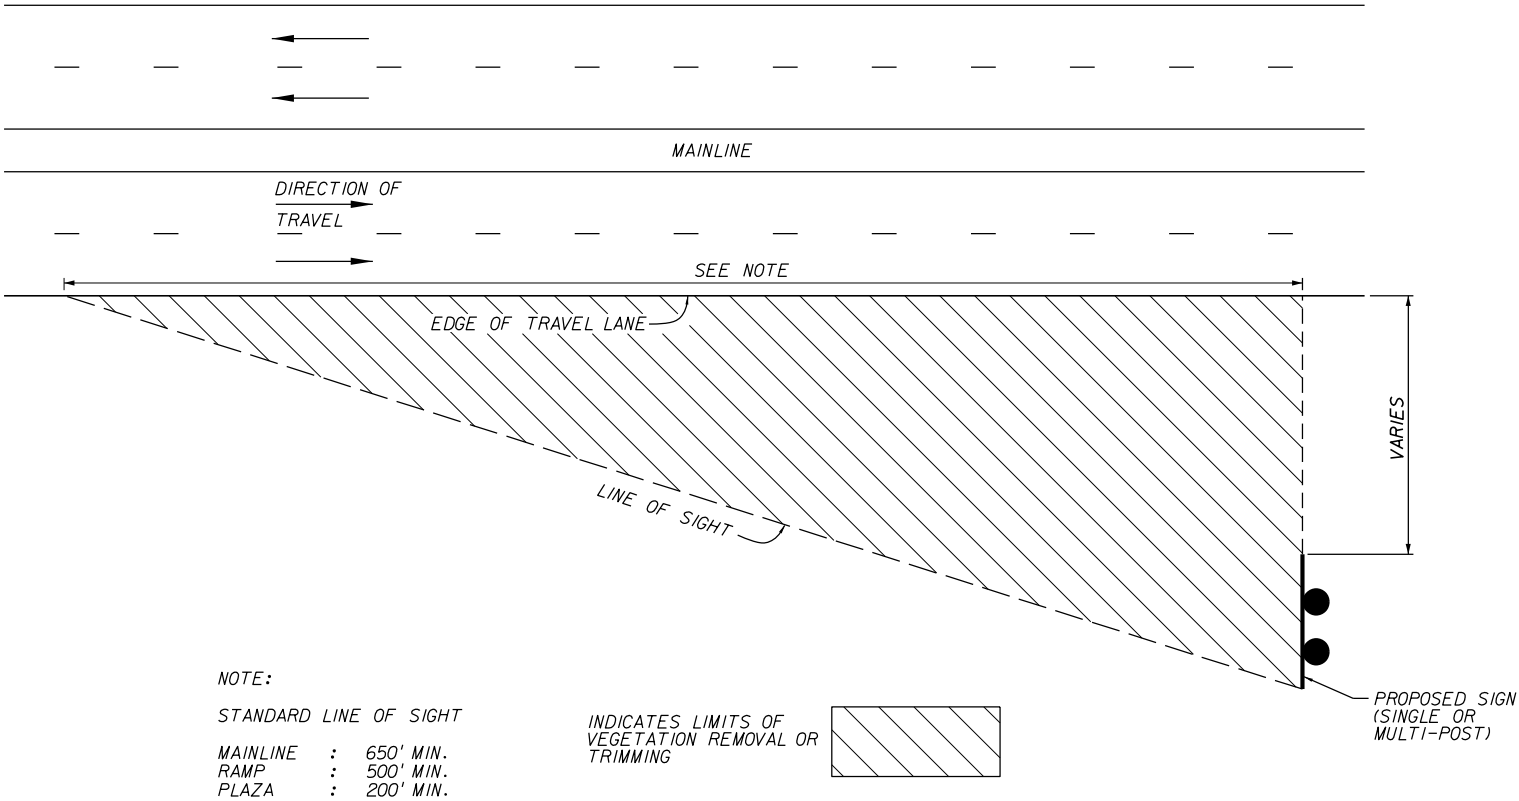

N.T.S.