

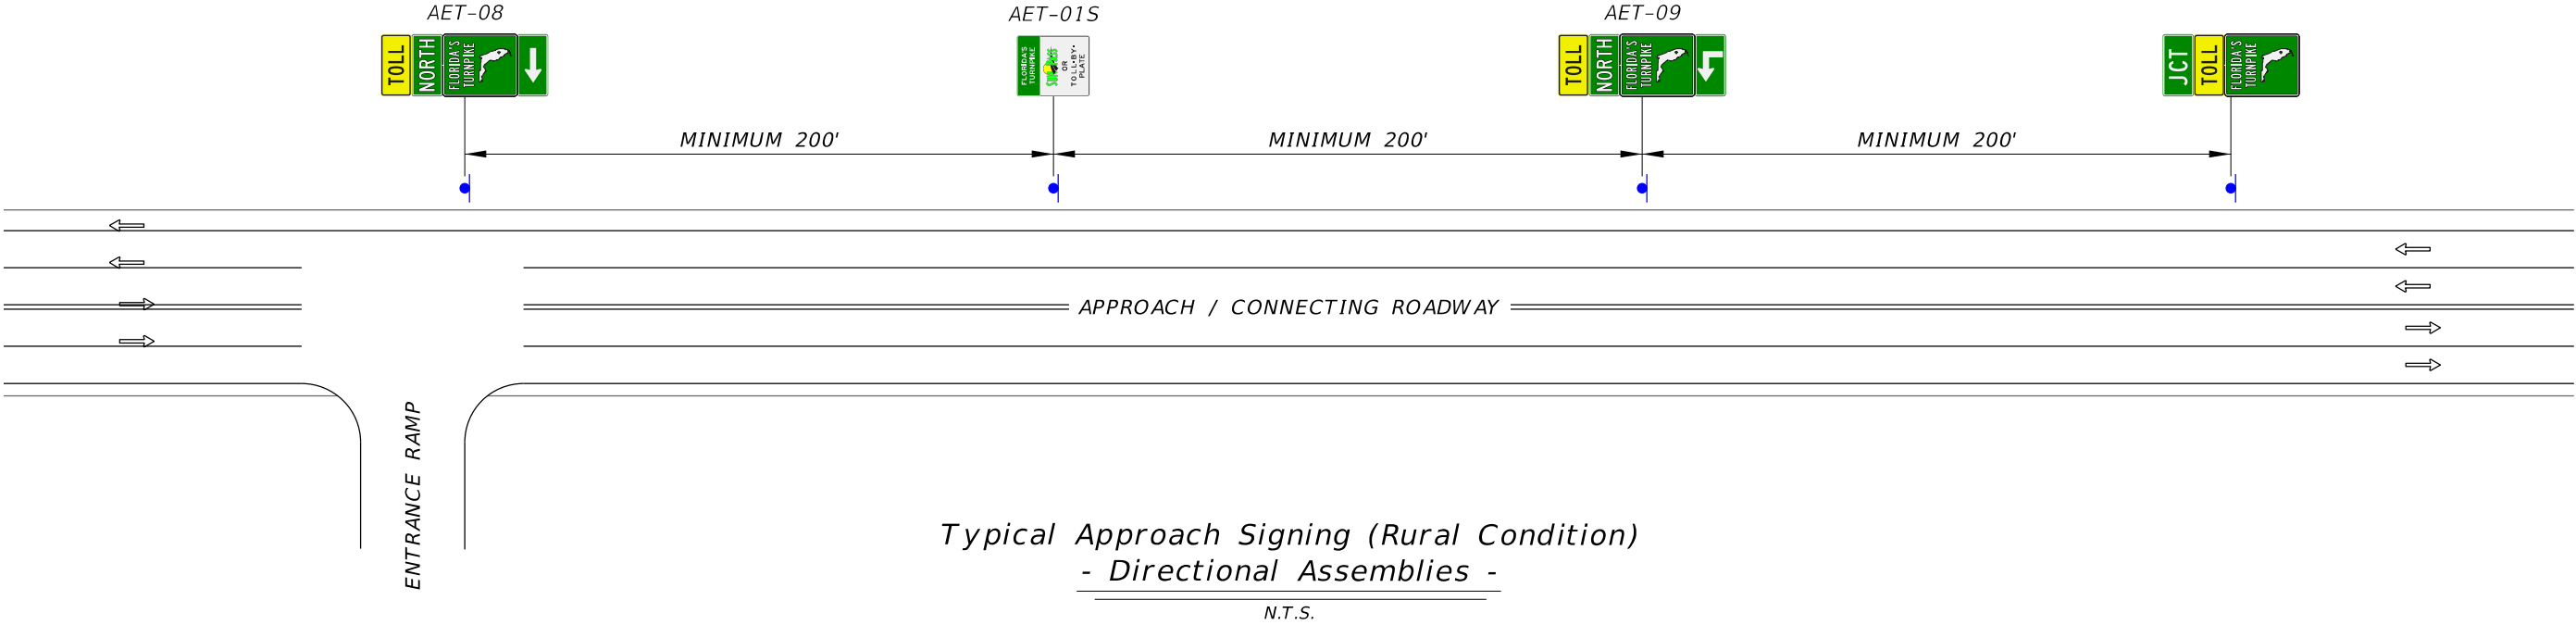


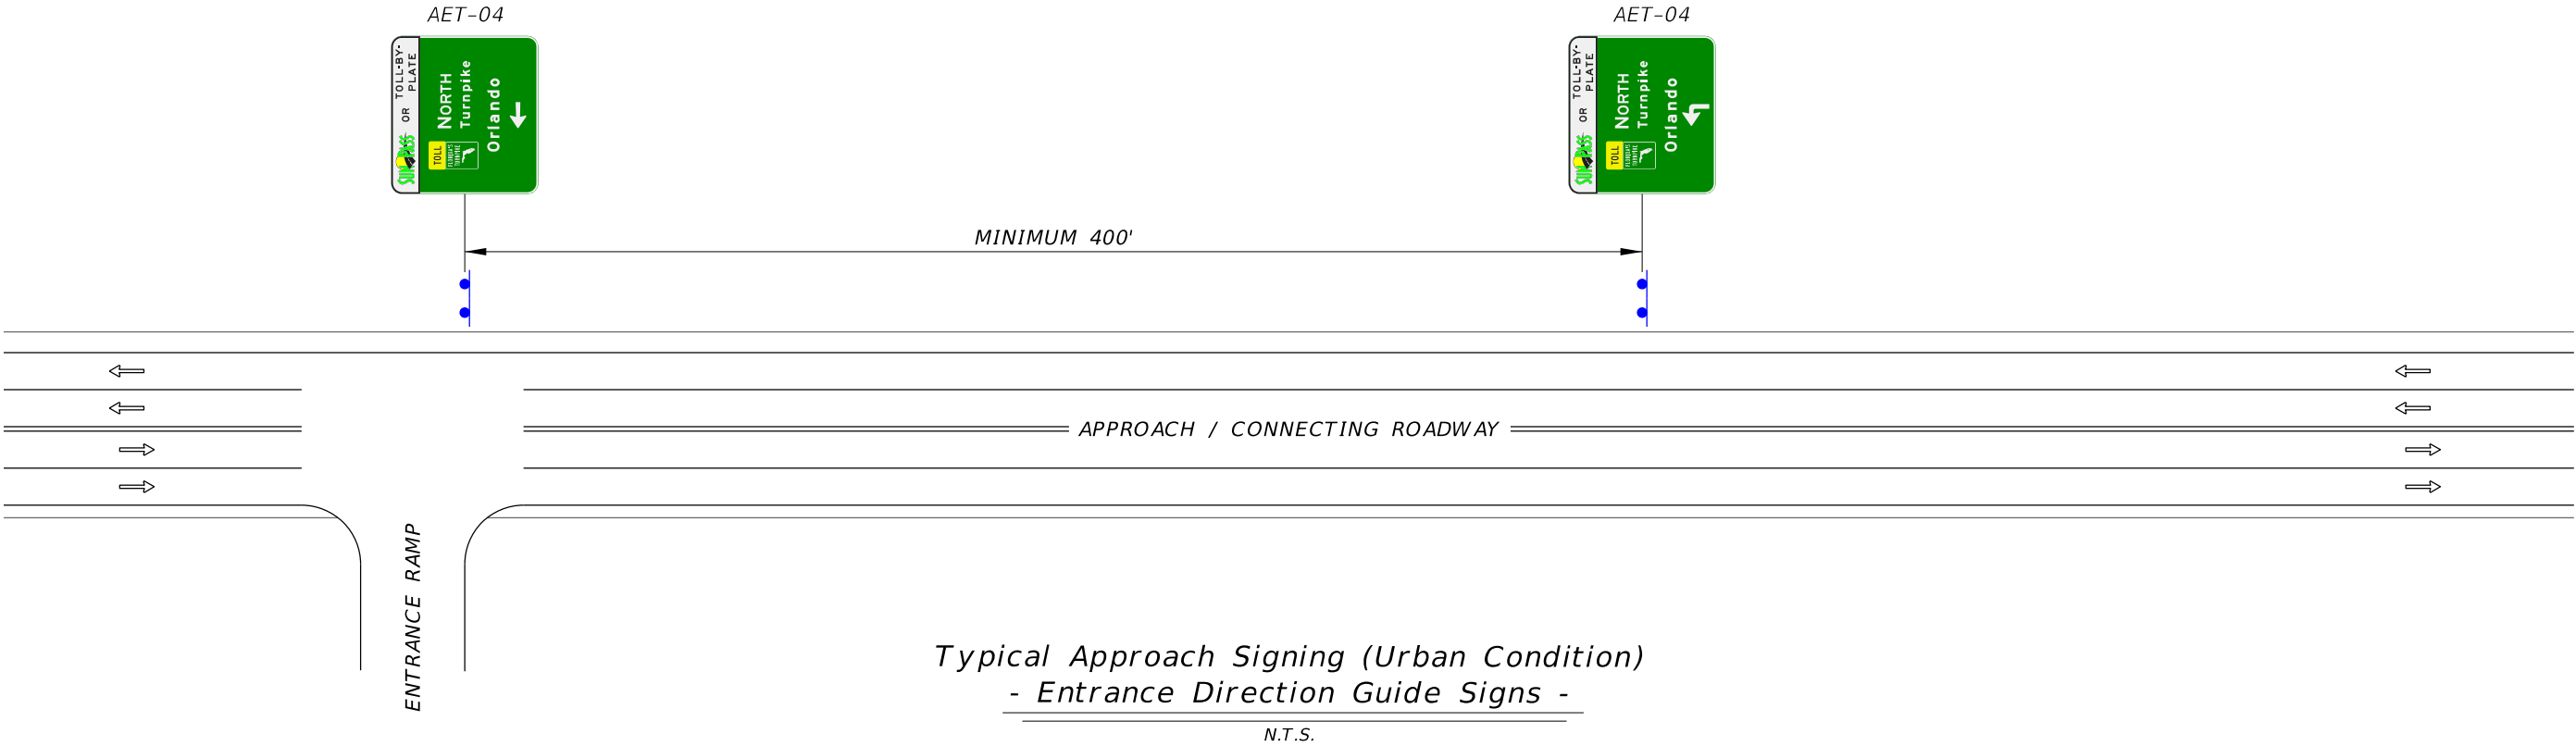

- NOTES:
1. MINIMUM SPACING DISTANCES FOR SIGNS TO CONFORM TO THE TRAFFIC ENGINEERING MANUAL, AND F.A.C. RULE CHAPTER 14-51, TABLE 1.
 2. LEGENDS/MESSAGES SHOWN ON SIGNS AET-04 ARE PROVIDED AS AN EXAMPLE ONLY. ACTUAL DESIGNS SHALL BE SHOWN IN THE PLANS.

SIGN NAME	AET-04 (Top Panel)	SIGN NUMBER		STATION(S)	
PANEL		BORDER		none	
WIDTH	14'-6"	WIDTH	2"		
HEIGHT	2'-8"	RADII	12"		
LEGEND	Block	COLOR	Black		
COLOR	White				
SYMBOL(S)	ANGLE	X	Y	WID	HT
SP_LOGO	0	10.5	5	58.7	22
SIGN NUMBER	NUMBER OF POSTS	CLEARANCE Edge Of Lane	COLUMN SIZE	AVERAGE LENGTH	

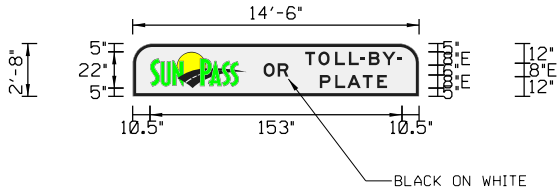


NOTES:

1. FOR WIDER WIDTHS, LEFT & RIGHT MARGIN SHOULD MATCH INTERWORD SPACING.
2. SIDE STREET APPLICATIONS.

NO. OF LIGHT FIXTURES	FIXTURE SPACING	PHOTOMETRIC CURVE	WATT	VOLTAGE
-----------------------	-----------------	-------------------	------	---------

COPY		T	O	L	L	-	B	Y	-	L									
SPACE	104.8	8	10	8.5	7	5.1	8.1	9.2	2.8	10.5	58.7								
COPY		O	R		L														
SPACE	79.5	8.6	6.5	79.4	15.1														
COPY		P	L	A	T	E		L											
SPACE	113.7	9.3	7.3	9.5	8.8	6	19.4	40.9											
COPY																			
SPACE																			
COPY																			
SPACE																			
COPY																			
SPACE																			


SIGN NAME	AET-04	QTY	1	SIGN NUMBER		STATION(S)	
PANEL		BORDER					
WIDTH	14'-6"	WIDTH	2"				
HEIGHT	13'-6"	RADII	12"				
LEGEND	Block/White	COLOR	Black/White				
COLOR	White/Green						
SYMBOL(S)	ANGLE	X	Y	WID	HT		
SP_LOGO	0	10.5	135	58.7	22		
M4-15	0	27.4	102	30	18		
TP_SM	0	27.4	66	30	36		
ARMED	0	72.6	13.1	18.3	28.7		
SIGN NUMBER	NUMBER OF POSTS	CLEARANCE Edge Of Lane	COLUMN SIZE	AVERAGE LENGTH			

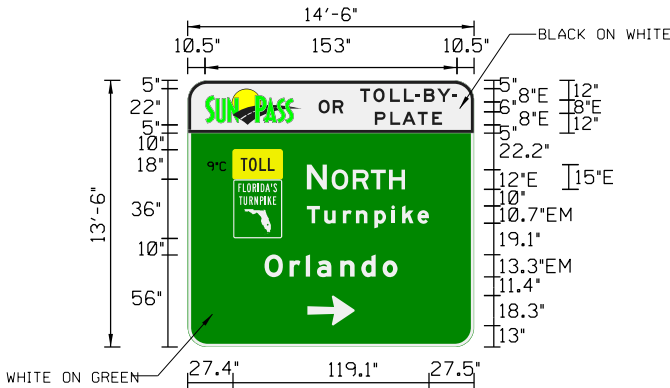

NO. OF LIGHT FIXTURES	FIXTURE SPACING	PHOTOMETRIC CURVE	WATT	VOLTAGE
-----------------------	-----------------	-------------------	------	---------

COPY		T	O	L	L	-	B	Y	-	L									
SPACE	104.8	8	10	8.5	7	5.1	8.1	9.2	2.8	10.5	58.7								
COPY		O	R		L														
SPACE	79.5	8.6	6.5	79.4	15.1														
COPY		P	L	A	T	E		L											
SPACE	113.7	9.3	7.3	9.5	8.8	6	19.4	40.9											
COPY		N		O	R	T	H		L										
SPACE	72.4	12.2	2.8	12.8	11	11	9.7	42.1	59.5										
COPY		T	u	r	n	p	i	k	e		L								
SPACE	72.4	10.5	11.3	7.9	11.3	10.3	6.4	9.4	7	27.5	74.1								
COPY		O	r	I	a	n	d	o		L									
SPACE	46.7	15.2	9.8	6.8	14.1	12.9	12.9	9	46.6	80.7									

SIGN NAME	AET-06 (Top Panel)	SIGN NUMBER		STATION(S)	
PANEL		BORDER		none	
WIDTH	17'-0"	WIDTH	2"		
HEIGHT	3'-0"	RADII	12"		
LEGEND	Block	COLOR	Black		
COLOR	White				
SYMBOL(S)	ANGLE	X	Y	WID	HT
SP_LOGO	0	10	4	74.7	28
SIGN NUMBER	NUMBER OF POSTS	CLEARANCE Edge Of Lane	COLUMN SIZE	AVERAGE LENGTH	

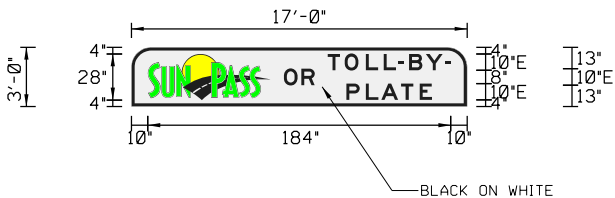


NOTES:

1. FOR WIDER WIDTHS, LEFT & RIGHT MARGIN SHOULD MATCH INTERWORD SPACING.
2. MAINLINE APPLICATIONS.
3. THE SPACE BETWEEN THE SUNPASS LOGO, THE WORD *OR* AND *TOLL-BY-PLATE* SHOULD NOT BE GREATER THAN 24".

NO. OF LIGHT FIXTURES	FIXTURE SPACING	PHOTOMETRIC CURVE	WATT	VOLTAGE
-----------------------	-----------------	-------------------	------	---------

COPY		T	O	L	L	-	B	Y	-	L									
SPACE	119.3	10.2	12.9	10.8	8.9	6.6	10.2	11.6	3.5	10	74.7								
COPY		O	R		L														
SPACE	92.6	10.7	8.1	92.6	18.8														
COPY		P	L	A	T	E		L											
SPACE	130.6	11.9	9.3	12	11.3	7.5	21.4	52											
COPY																			
SPACE																			
COPY																			
SPACE																			
COPY																			
SPACE																			

SIGN NAME	AET-06	QTY	1	SIGN NUMBER		STATION(S)	
PANEL		BORDER					
WIDTH	17'-0"	WIDTH	2"				
HEIGHT	15'-0"	RADII	12"				
LEGEND	Block/White	COLOR	Black/White				
COLOR	White/Green						
SYMBOL(S)	ANGLE	X	Y	WID	HT		
SP_LOGO	0	10	148	74.7	28		
TP_MD	0	37	66.1	40	48		
M4-15	0	37	114.1	40	18		
SIGN NUMBER	NUMBER OF POSTS	CLEARANCE Edge Of Lane	COLUMN SIZE	AVERAGE LENGTH			

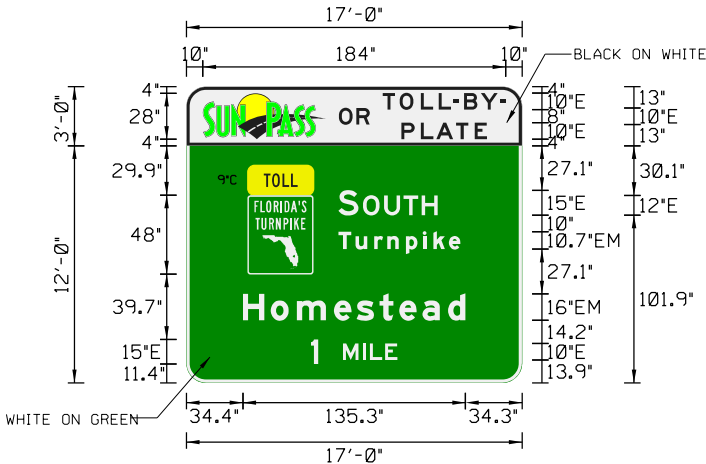

NO. OF LIGHT FIXTURES	FIXTURE SPACING	PHOTOMETRIC CURVE	WATT	VOLTAGE
-----------------------	-----------------	-------------------	------	---------

COPY		T	O	L	L	-	B	Y	-	L									
SPACE	119.3	10.2	12.9	10.8	8.9	6.6	10.2	11.6	3.5	10	74.7								
COPY		O	R		L														
SPACE	92.6	10.7	8.1	92.6	18.8														
COPY		P	L	A	T	E		L											
SPACE	130.6	11.9	9.3	12	11.3	7.5	21.4	52											
COPY		S		O	U	T	H		L										
SPACE	92	12.1	2.8	12.8	11.8	11	9.7	51.8	60.2										
COPY		T	u	r	n	p	i	k	e		L								
SPACE	92	10.5	11.3	7.9	11.3	10.3	6.4	9.4	7	37.9	74.1								
COPY		H	o	m	e	s	t	e	a	d		L							
SPACE	34.4	17	15.8	22.6	13.8	13.9	12	14.1	15.5	10.6	34.3	135.3							

REVISIONS									
DATE	BY	DESCRIPTION			DATE	BY	DESCRIPTION		

STATE OF FLORIDA		
DEPARTMENT OF TRANSPORTATION		
ROAD NO.	COUNTY	FINANCIAL PROJECT ID

ALL ELECTRONIC TOLLING
TOLL-BY-PLATE
SIGN PANELS

SHEET NO.
3