





SAND LAKE ROAD INTERCHANGE AT FLORIDA'S TURNPIKE

Financial Project Identification Number 433663-1 | Efficient Transportation Decision Making (ETDM) Number: 3119

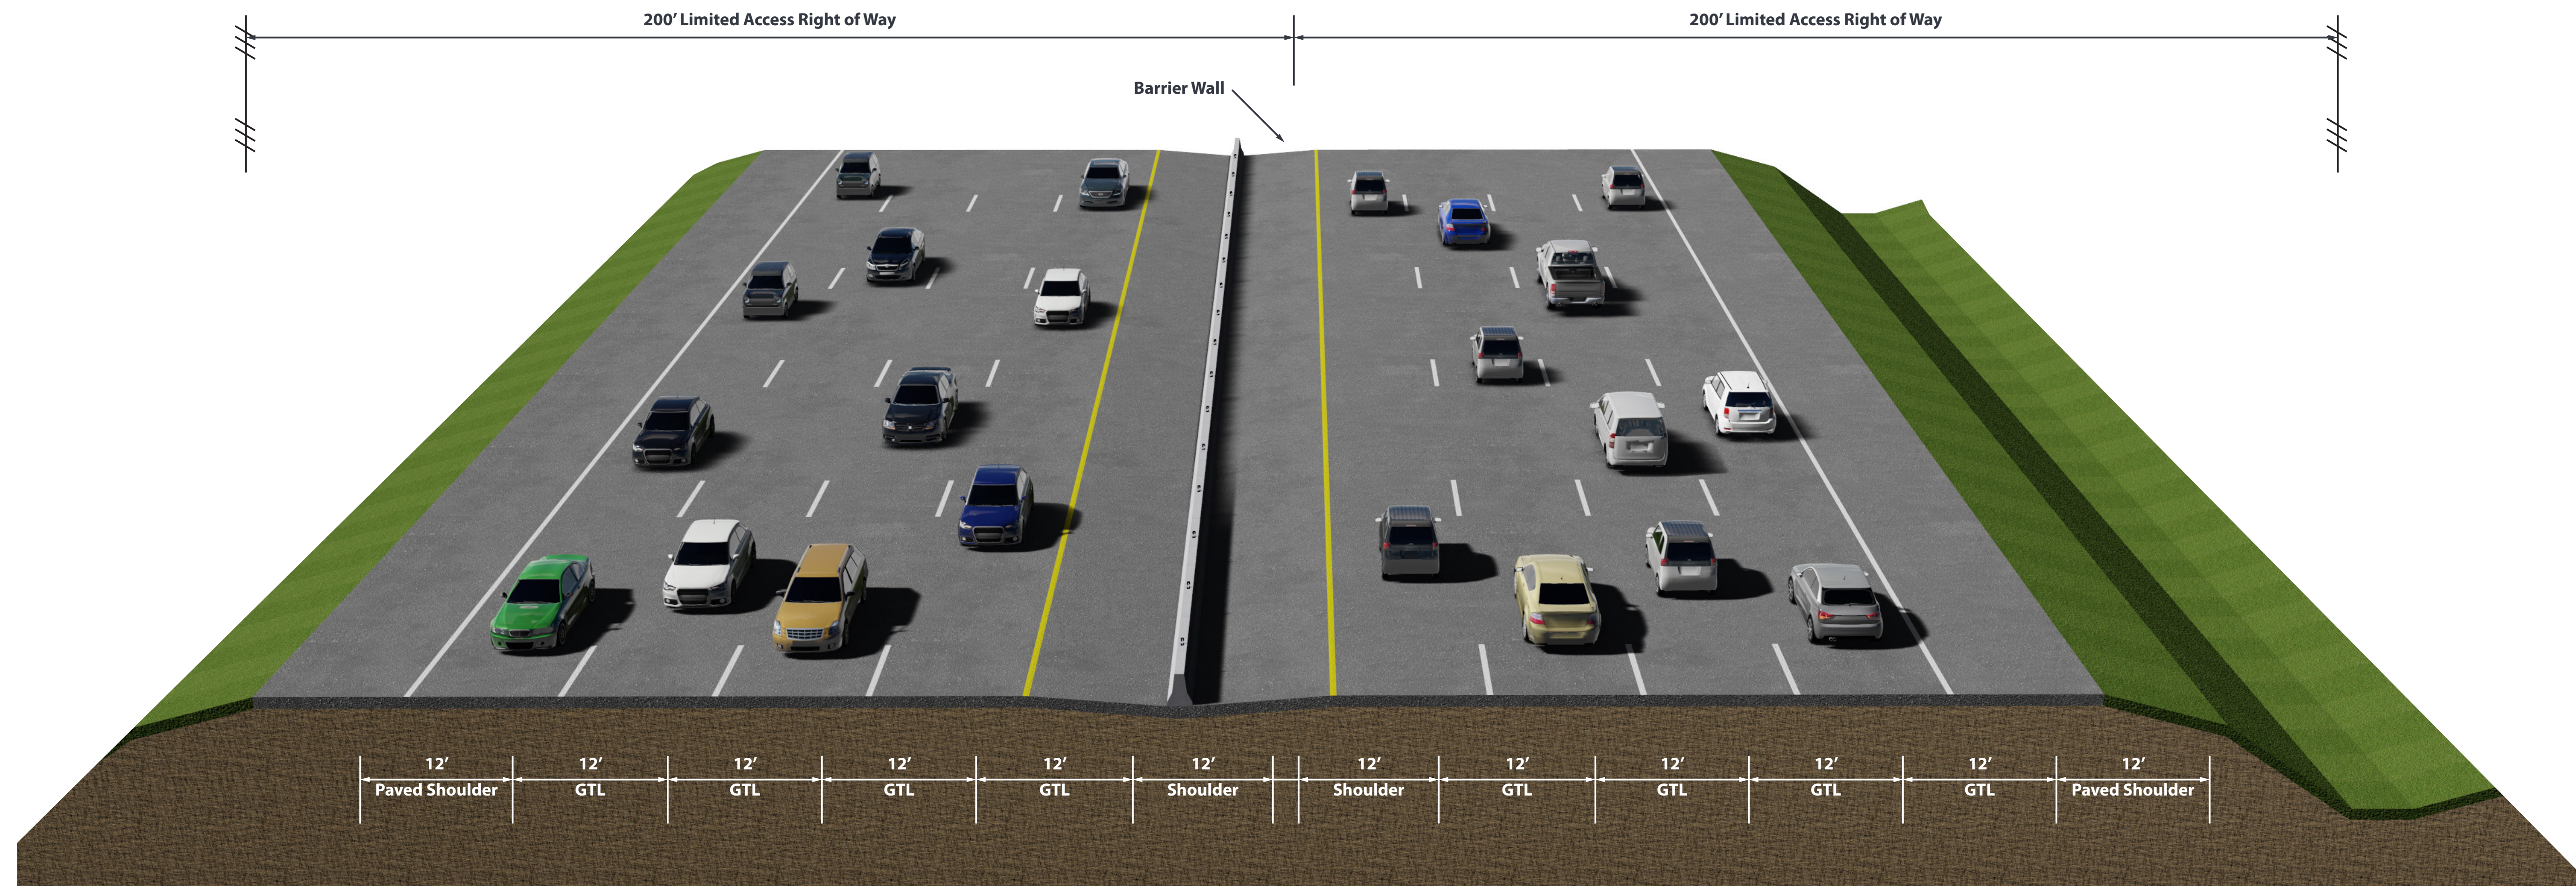

EXISTING - FLORIDA'S TURNPIKE (SR 91)

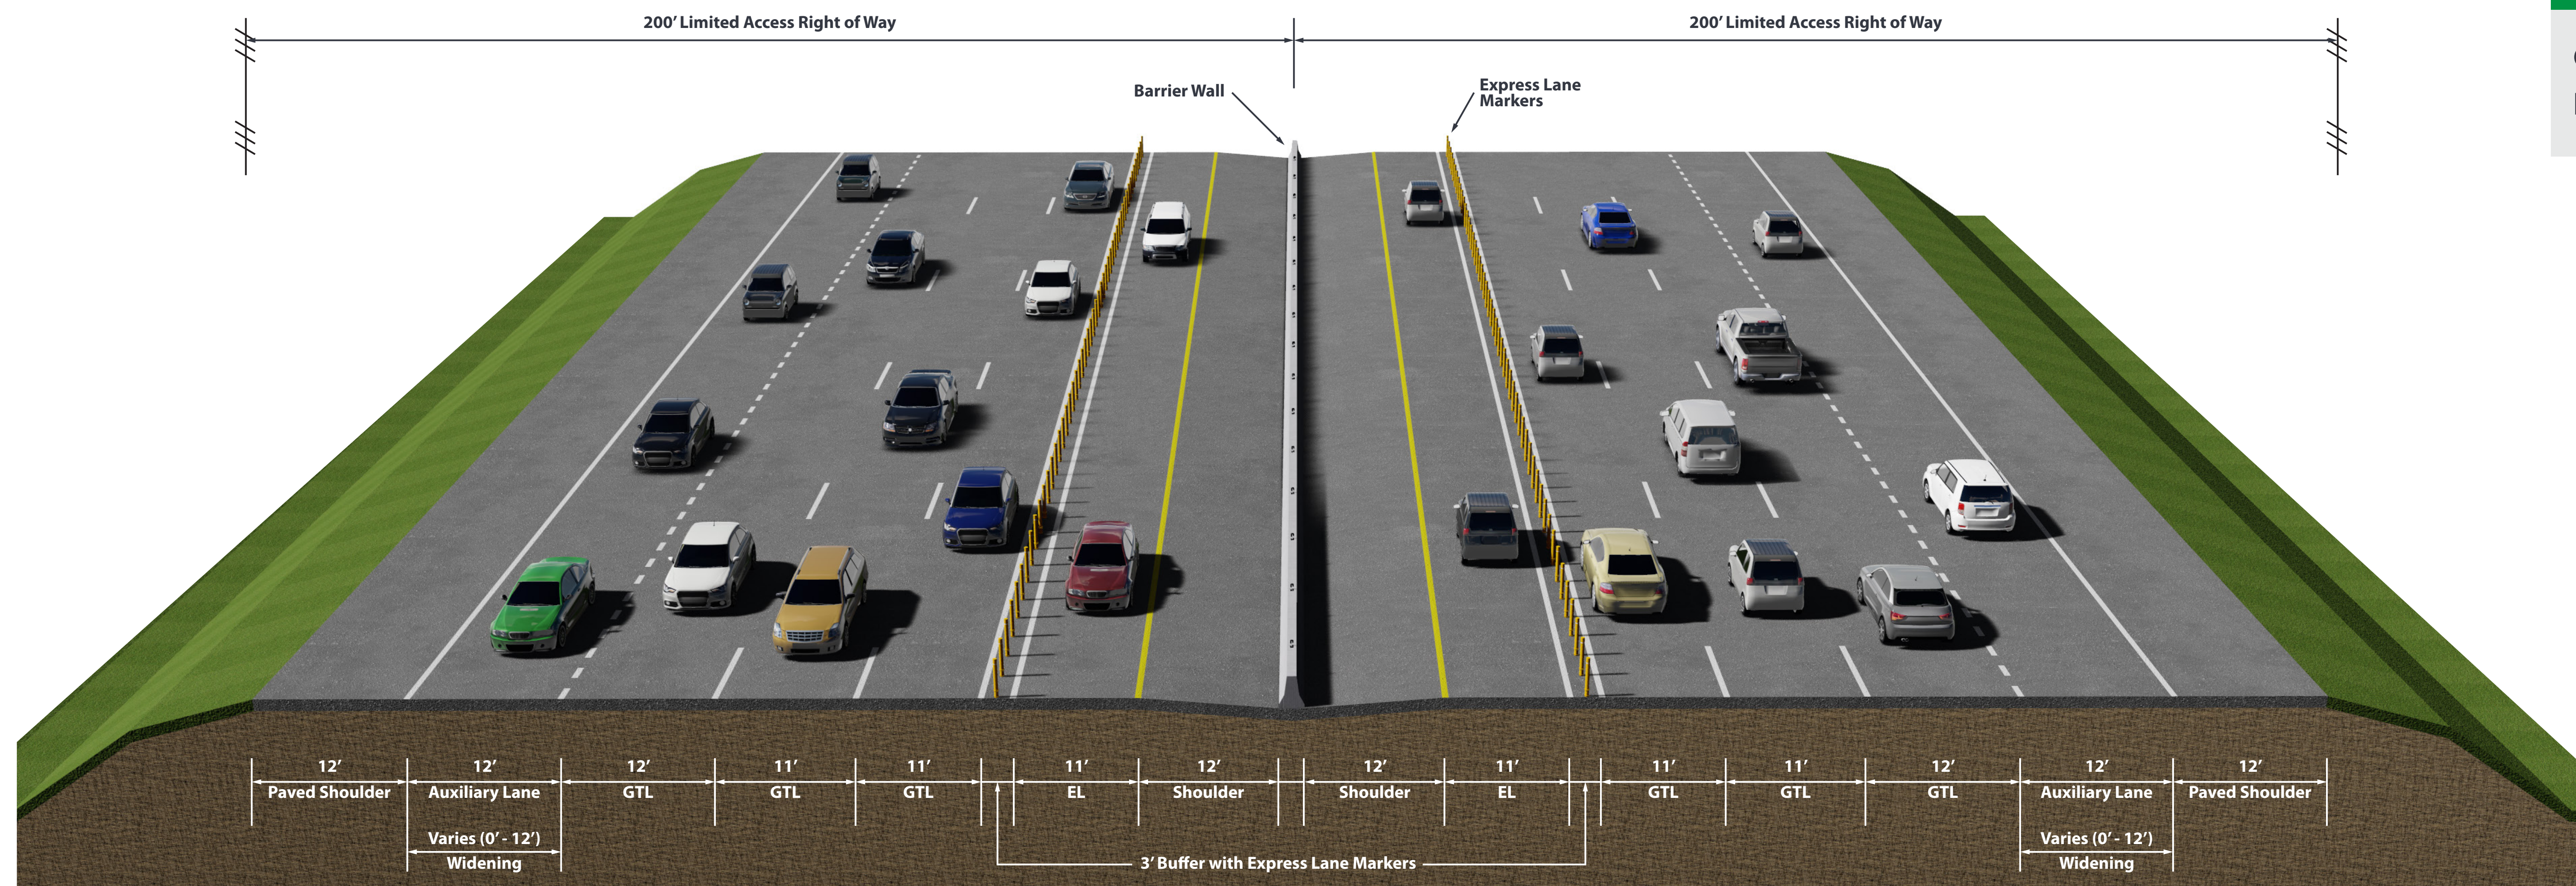

LEGEND

GTL- General Toll Lane
EL- Express Lane

PROPOSED - FLORIDA'S TURNPIKE (SR 91)

