





SAND LAKE ROAD INTERCHANGE AT FLORIDA'S TURNPIKE

Financial Project Identification Number 433663-1 | Efficient Transportation Decision Making (ETDM) Number: 3119

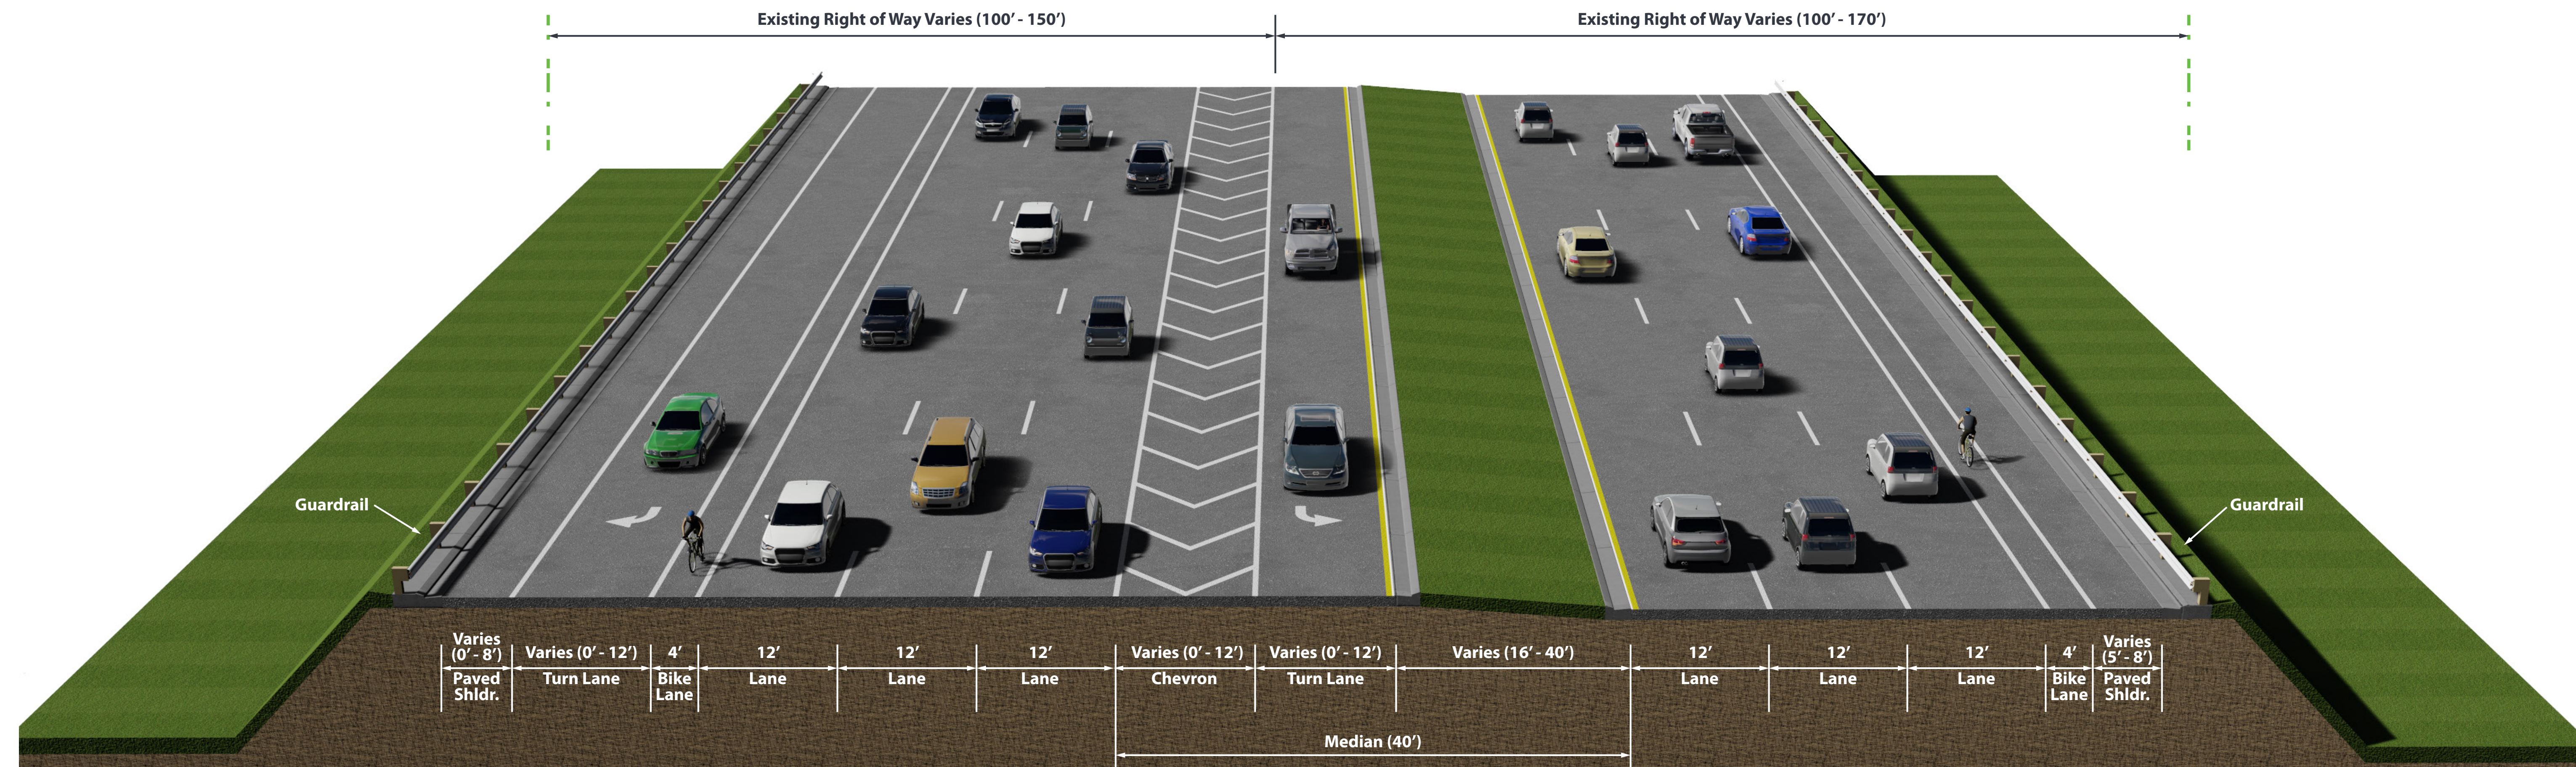

EXISTING - SAND LAKE ROAD (SR 482)

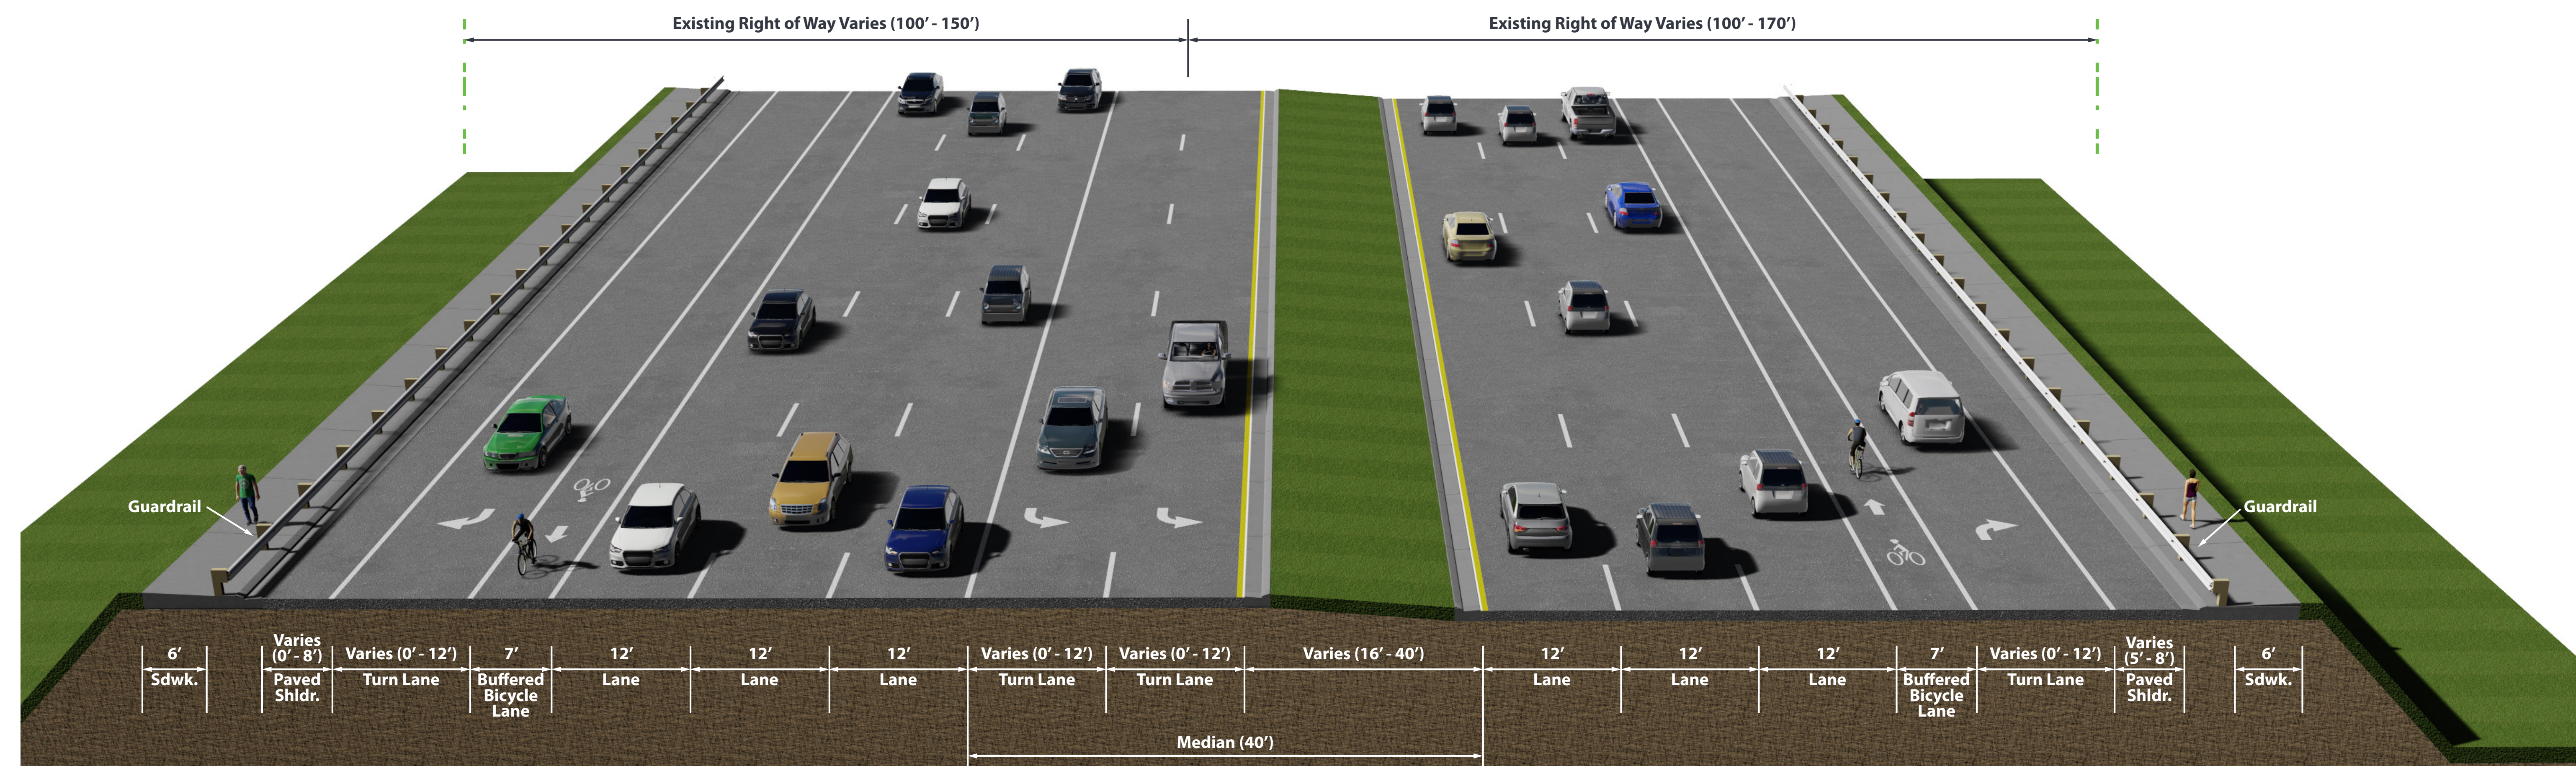

PROPOSED - SAND LAKE ROAD (SR 482)

