
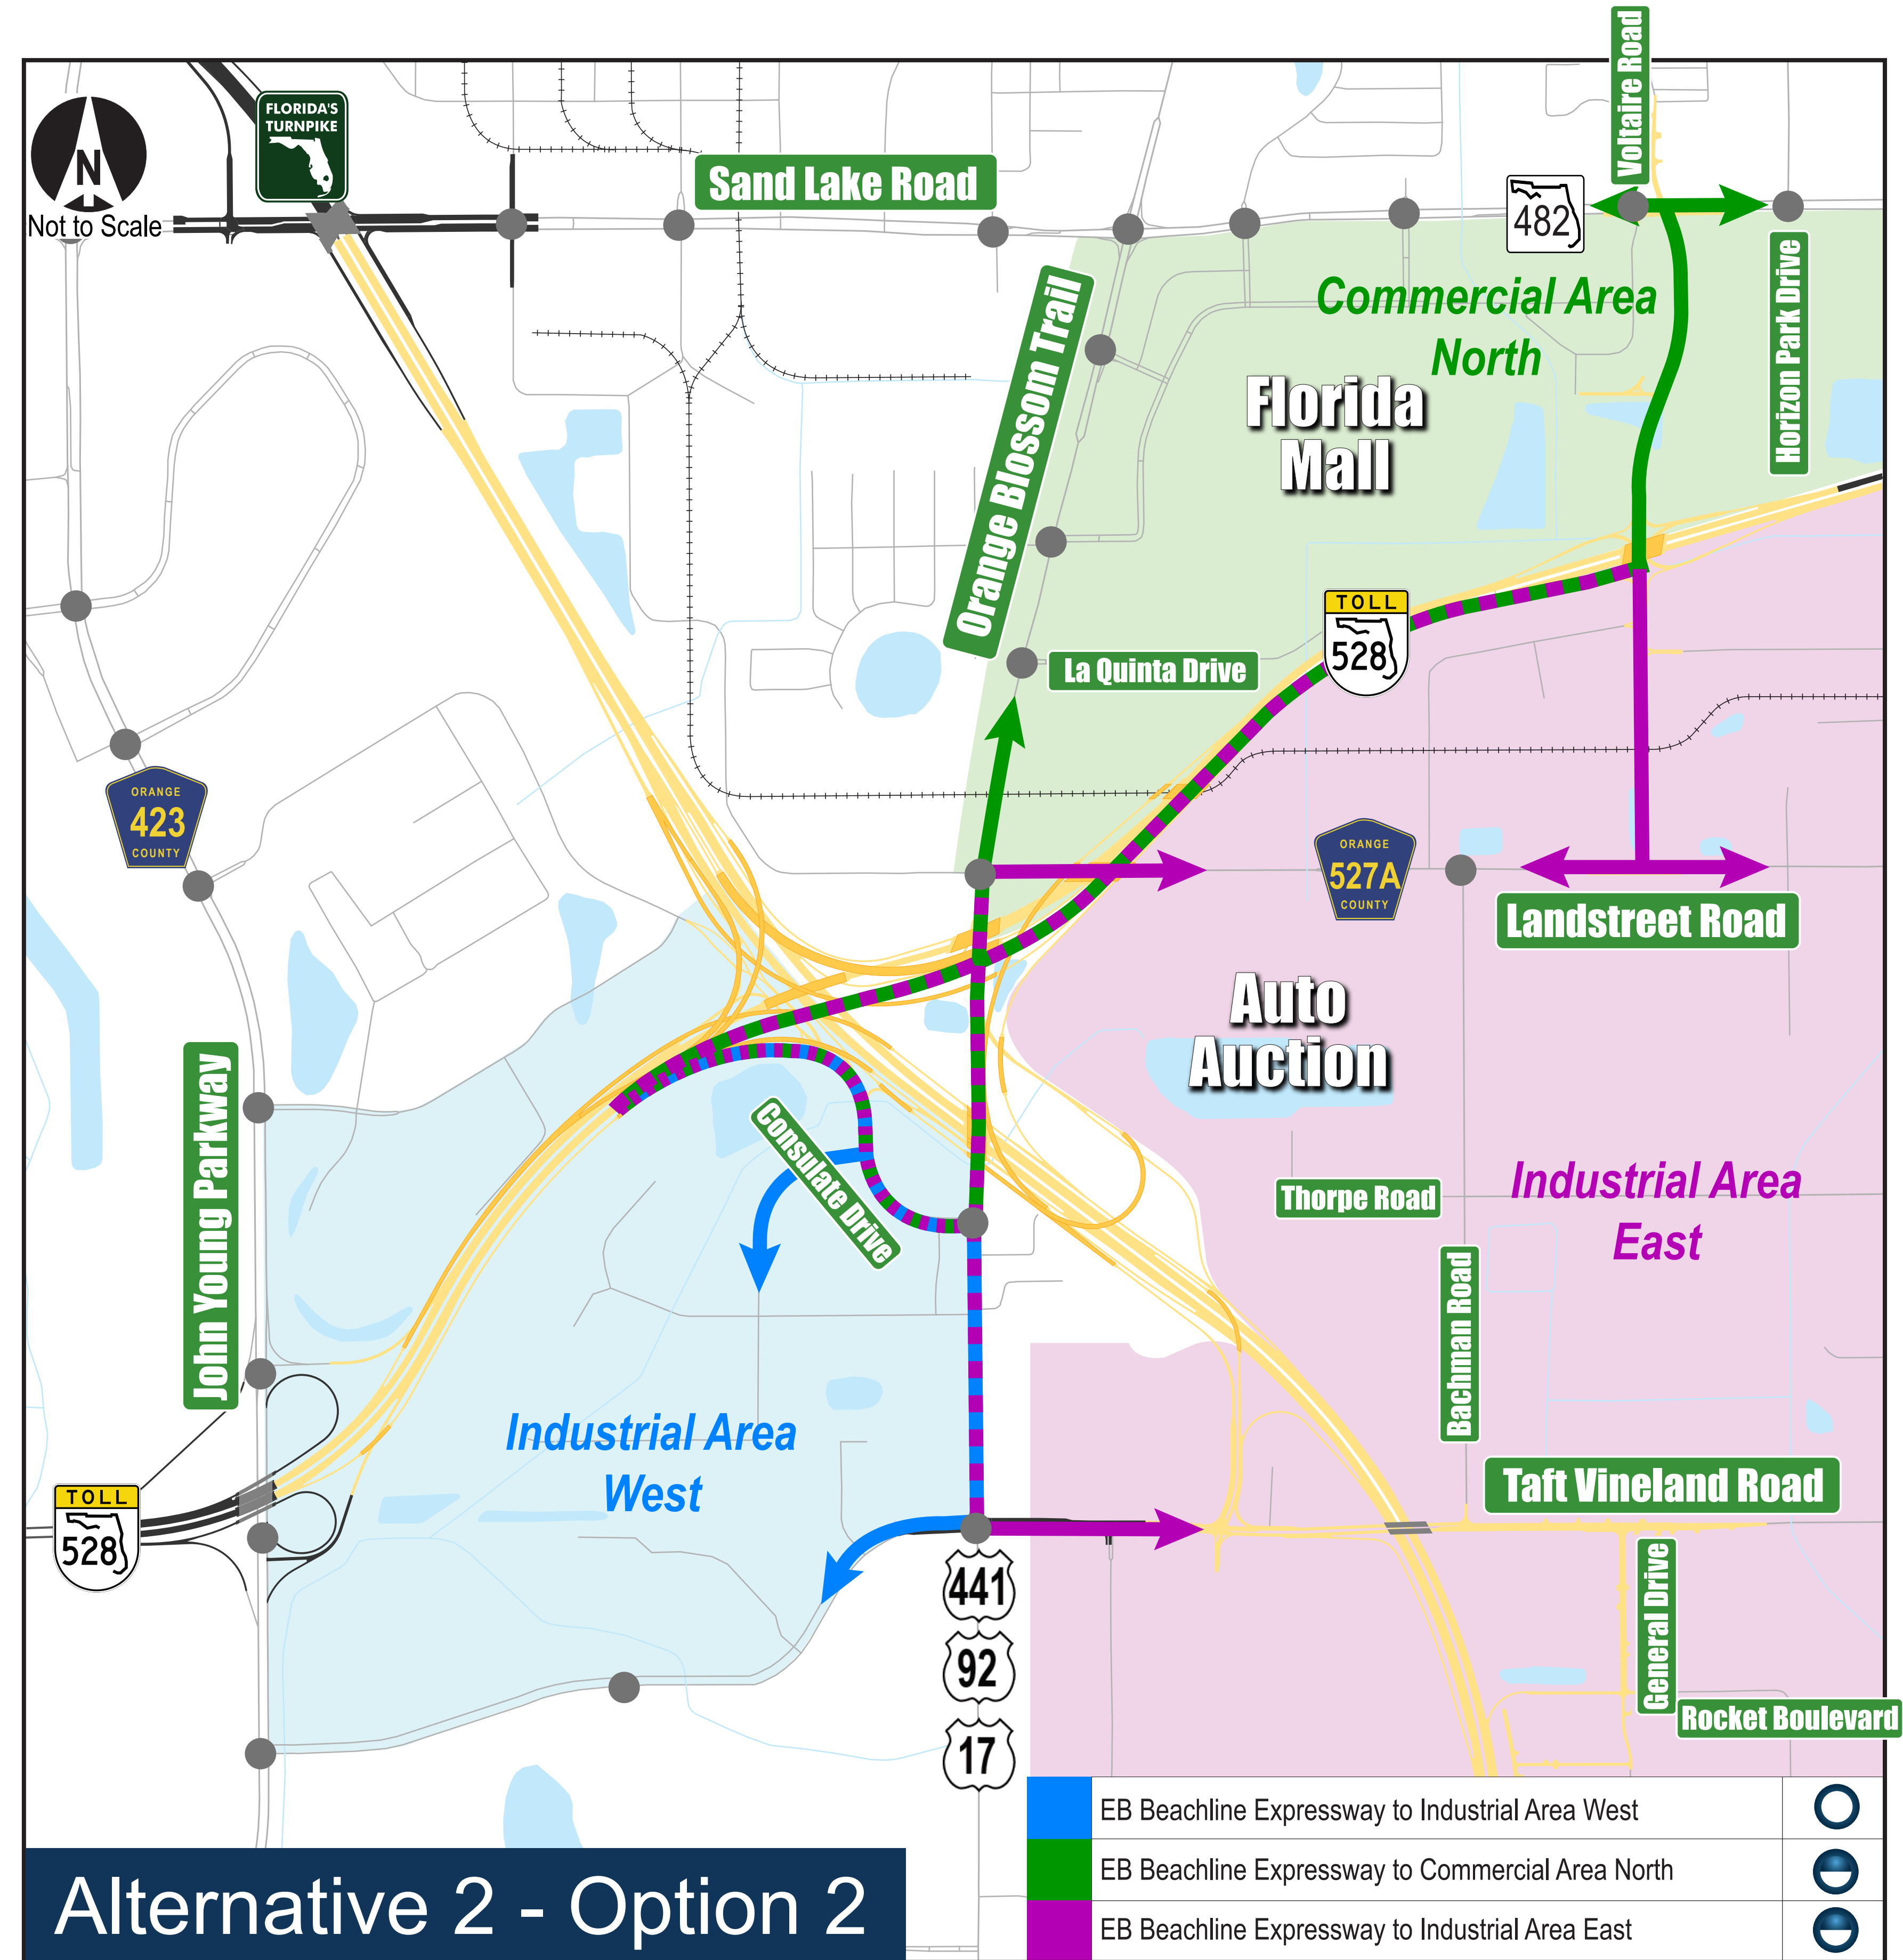
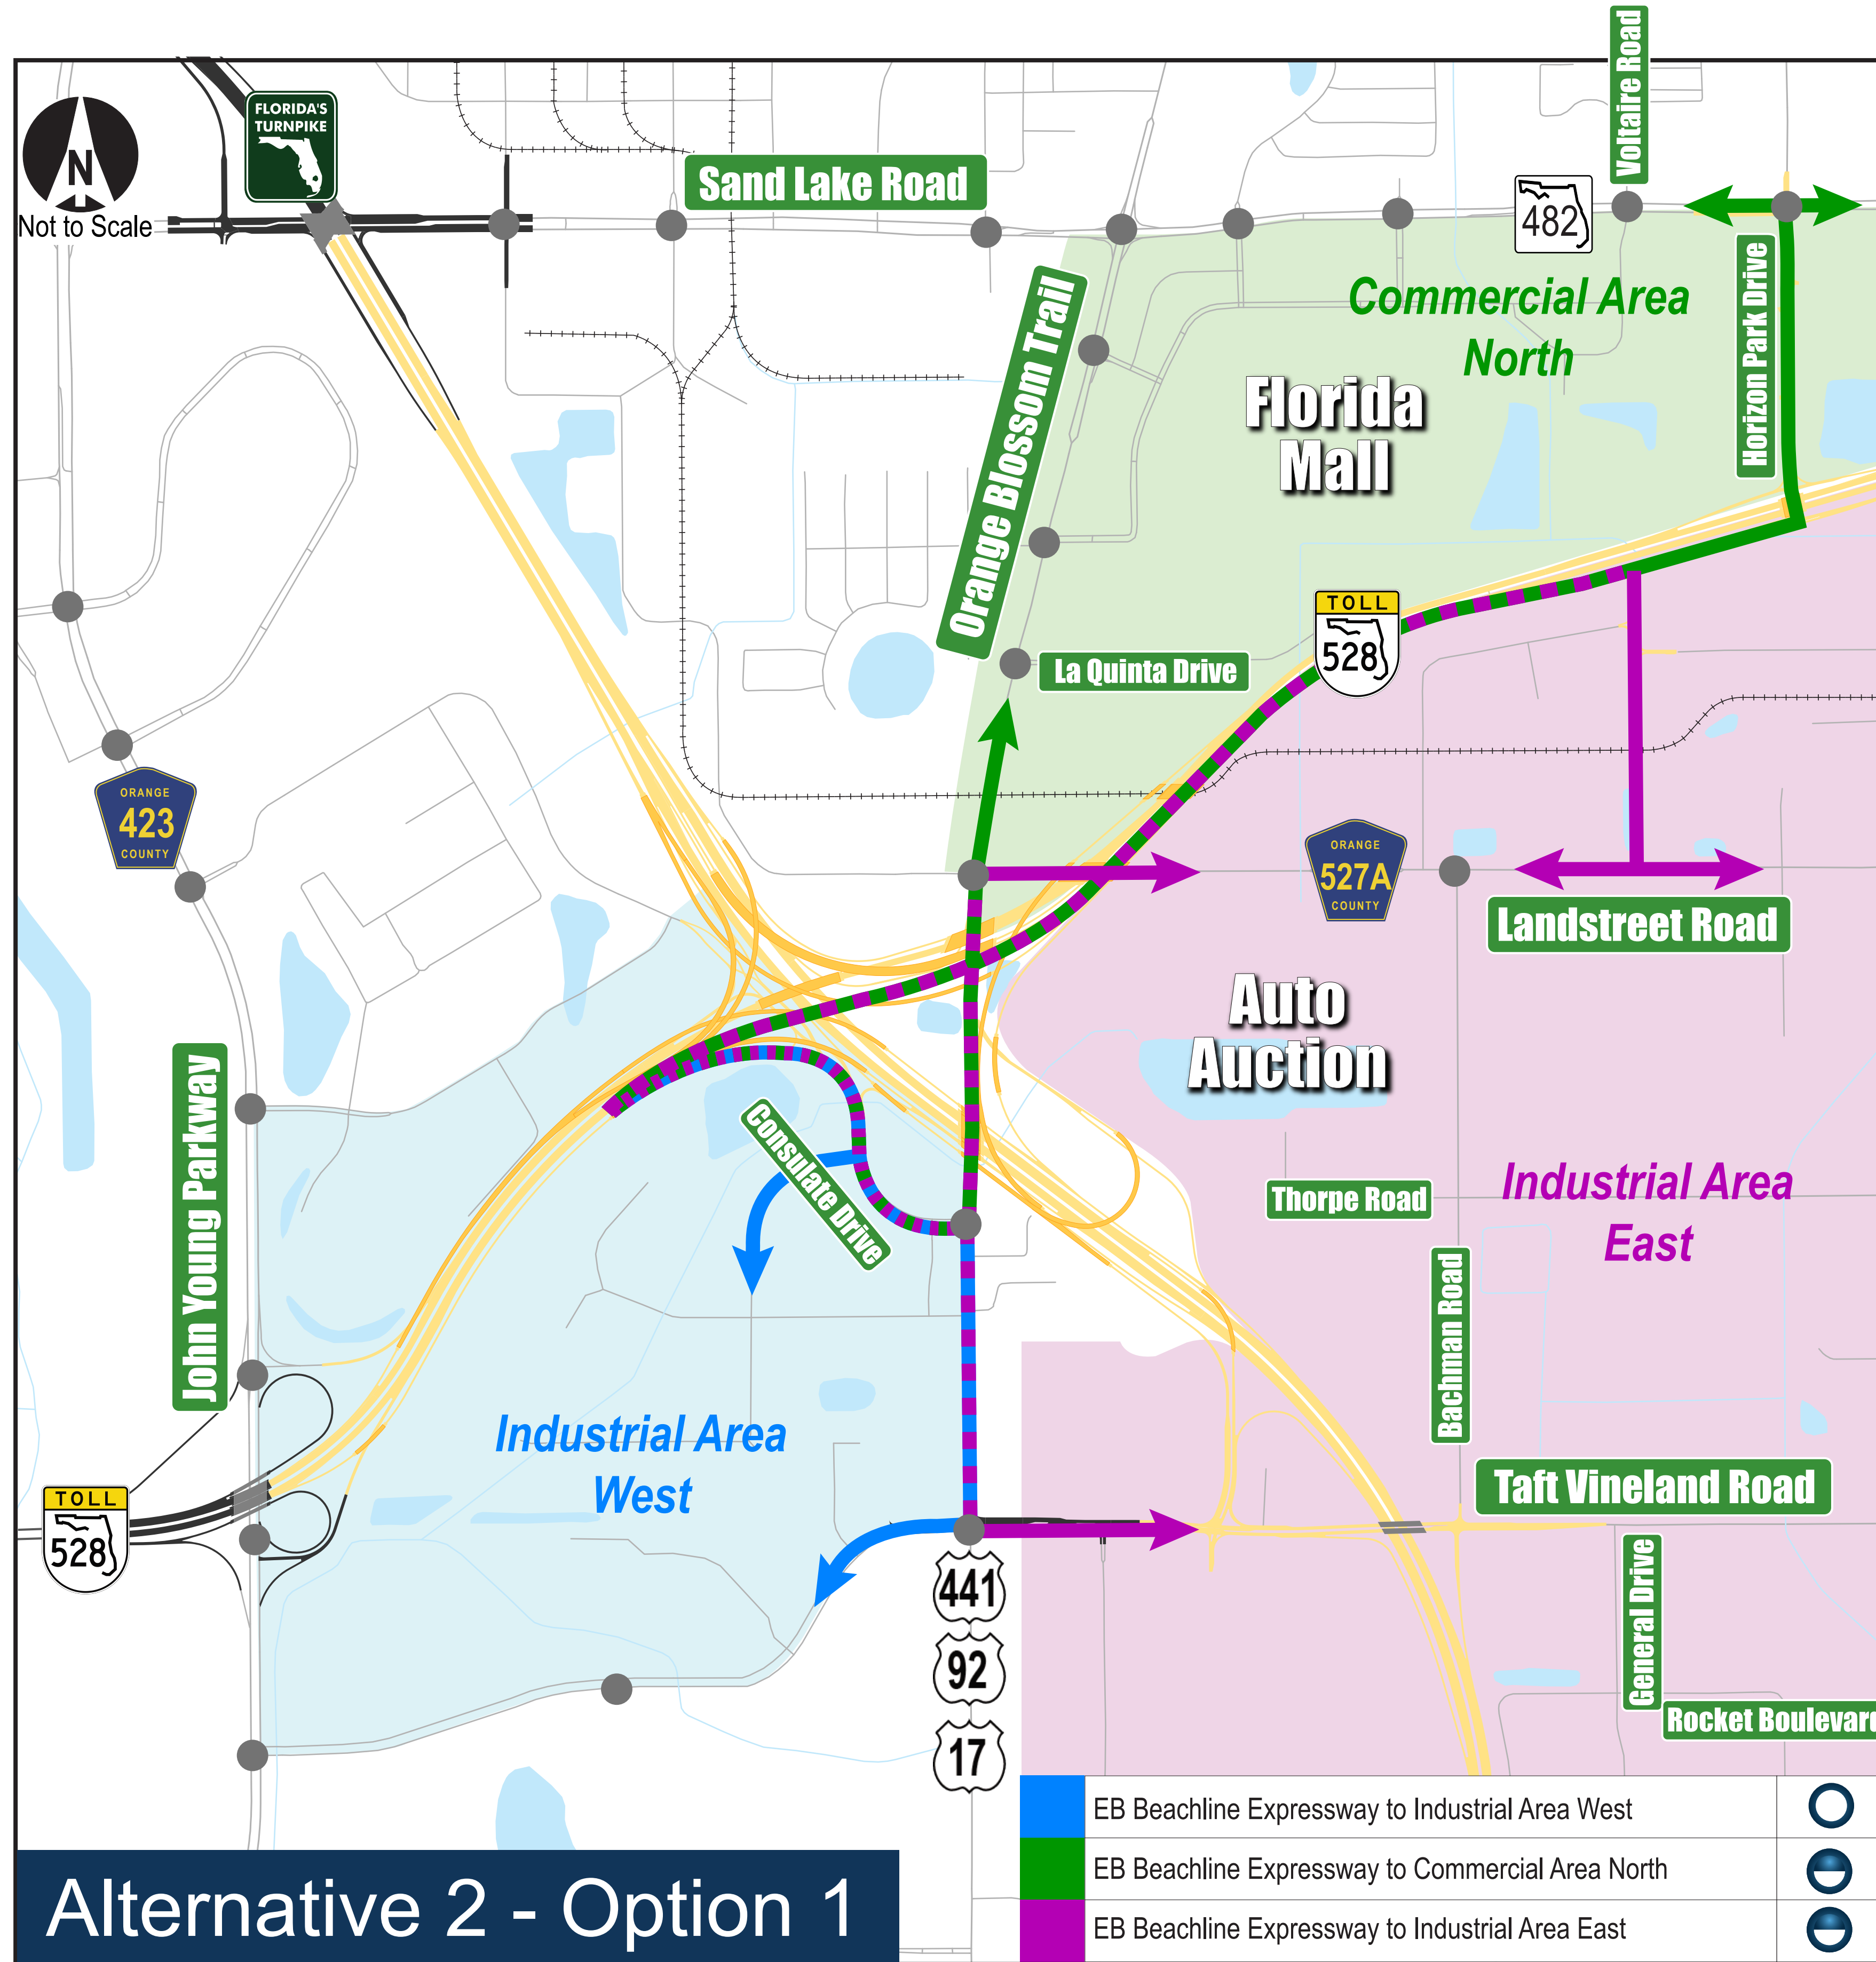
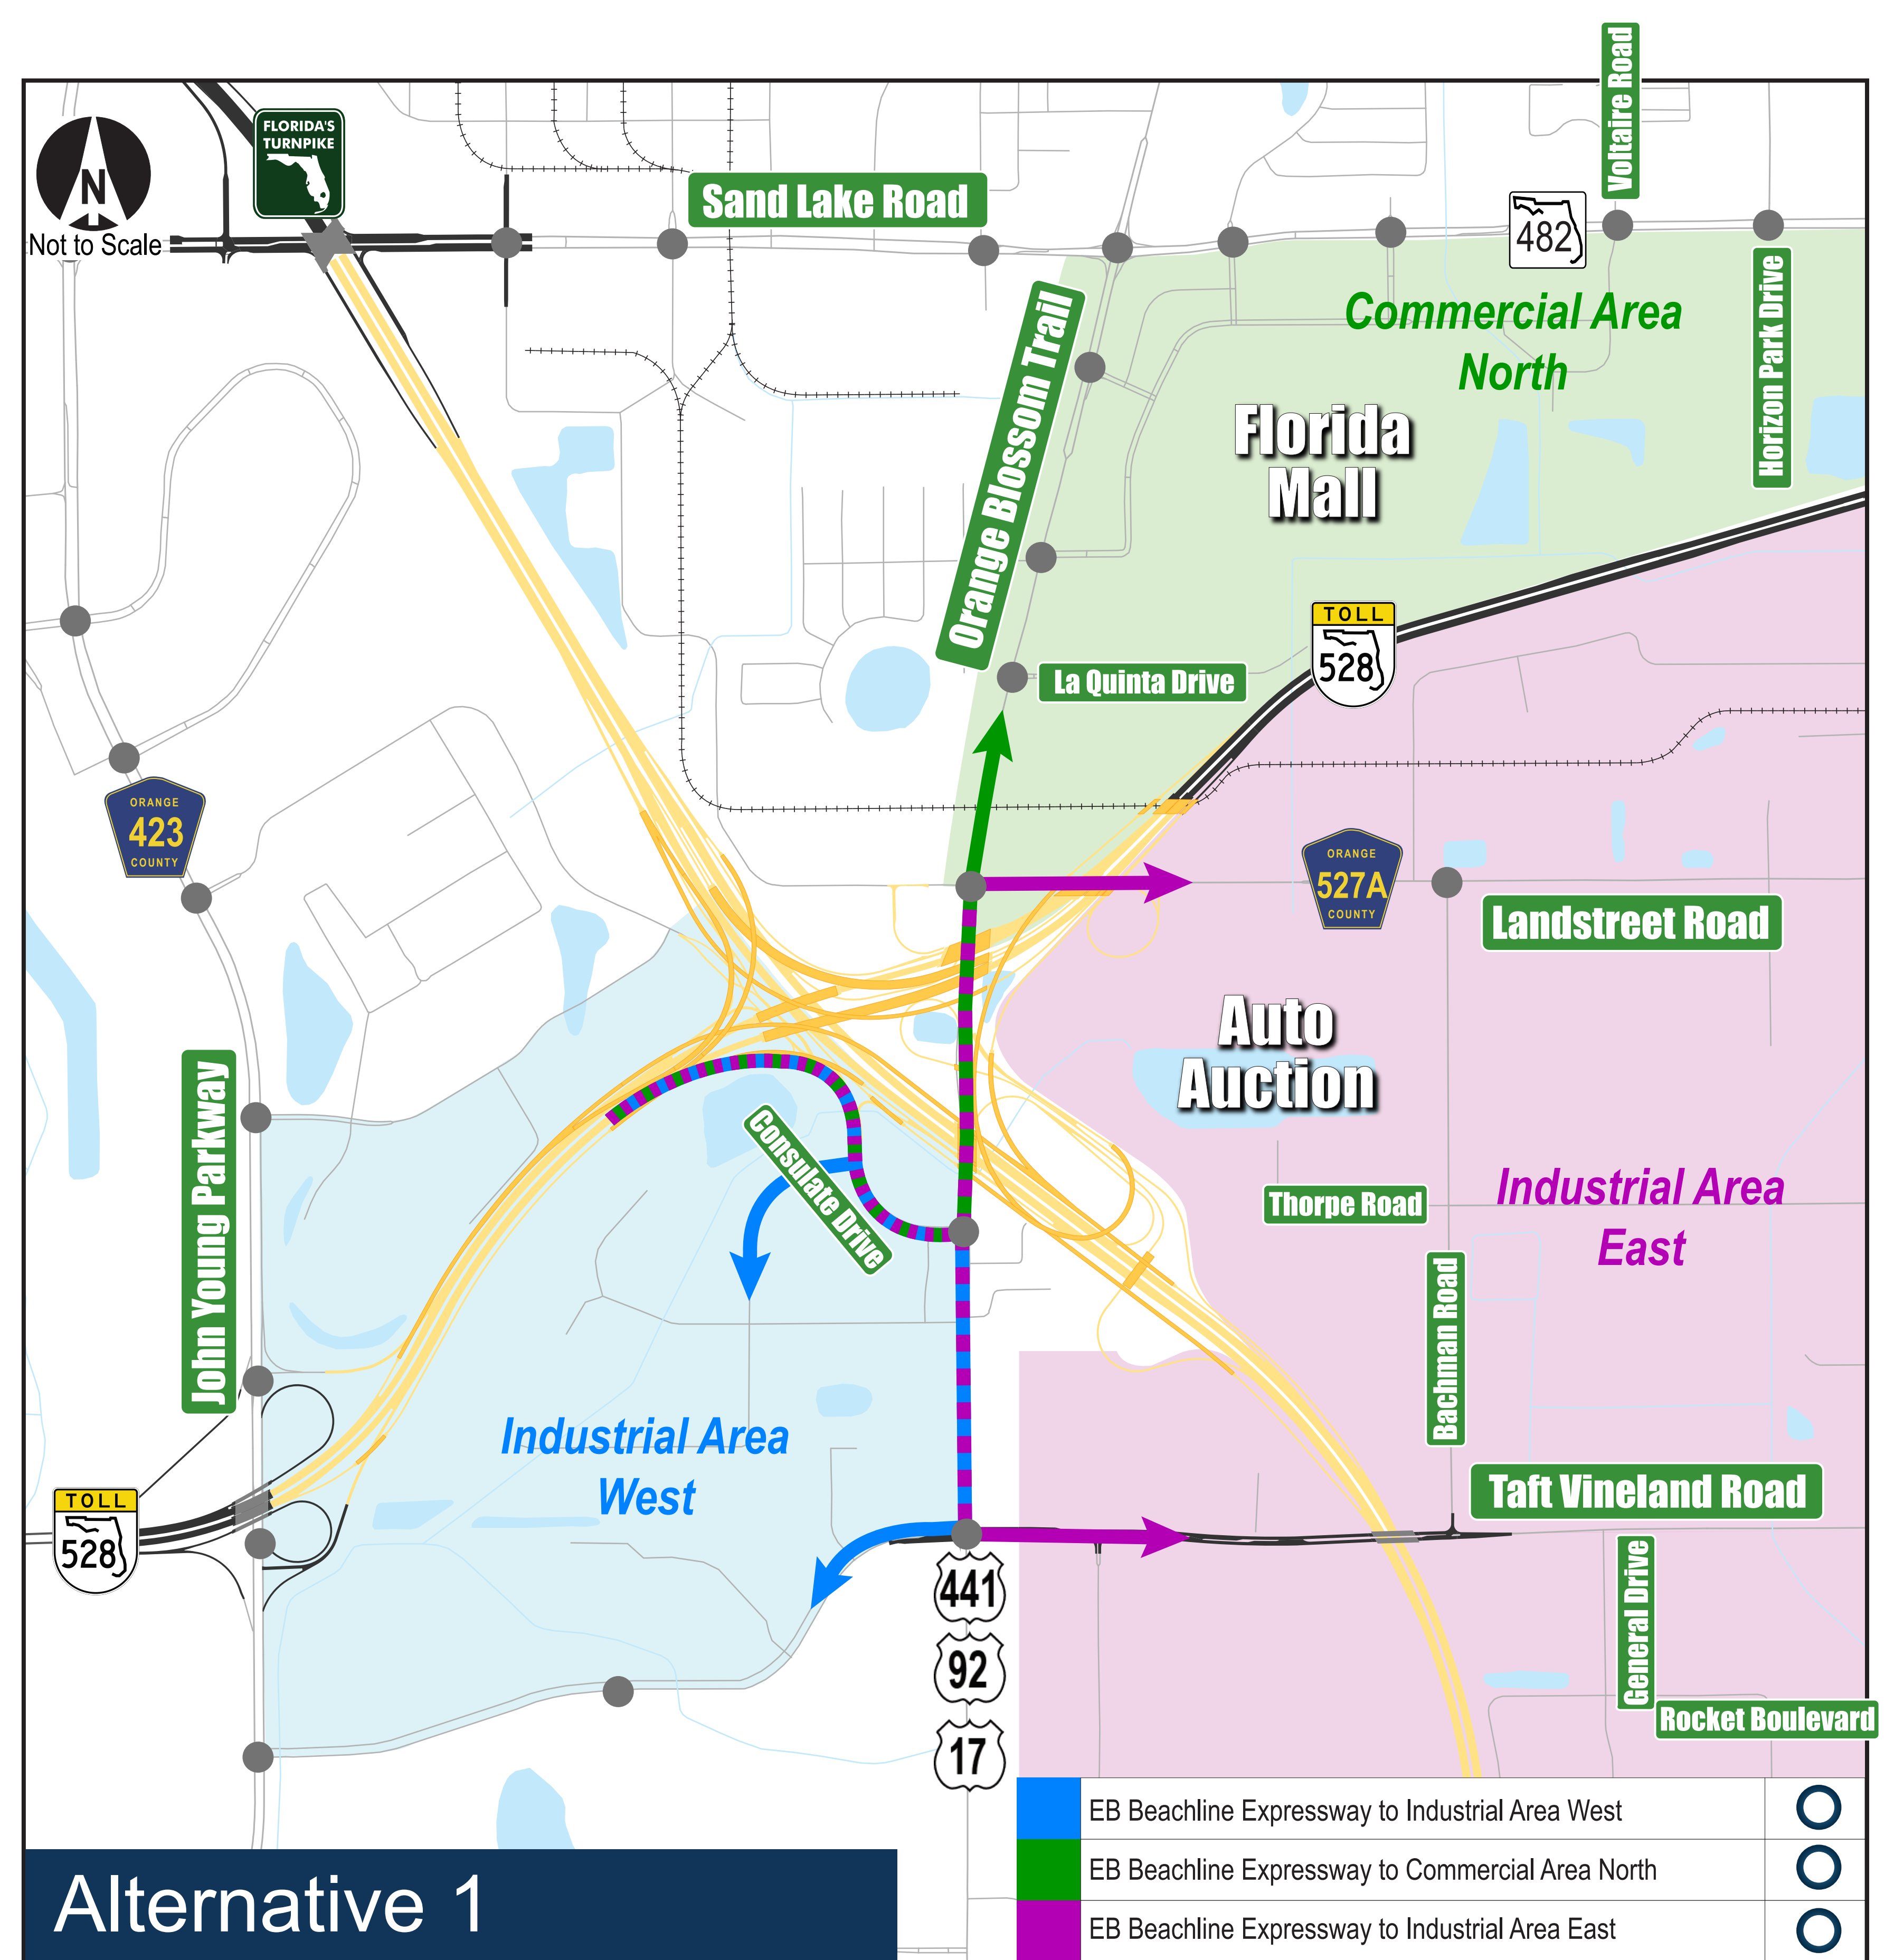


Project Development and Environment (PD&E) Study at Florida's Turnpike (SR 91) and Beachline Expressway (SR 528)
Financial Project ID Number: 438547-1 | Efficient Transportation Decision Making (ETDM) Number: 14294

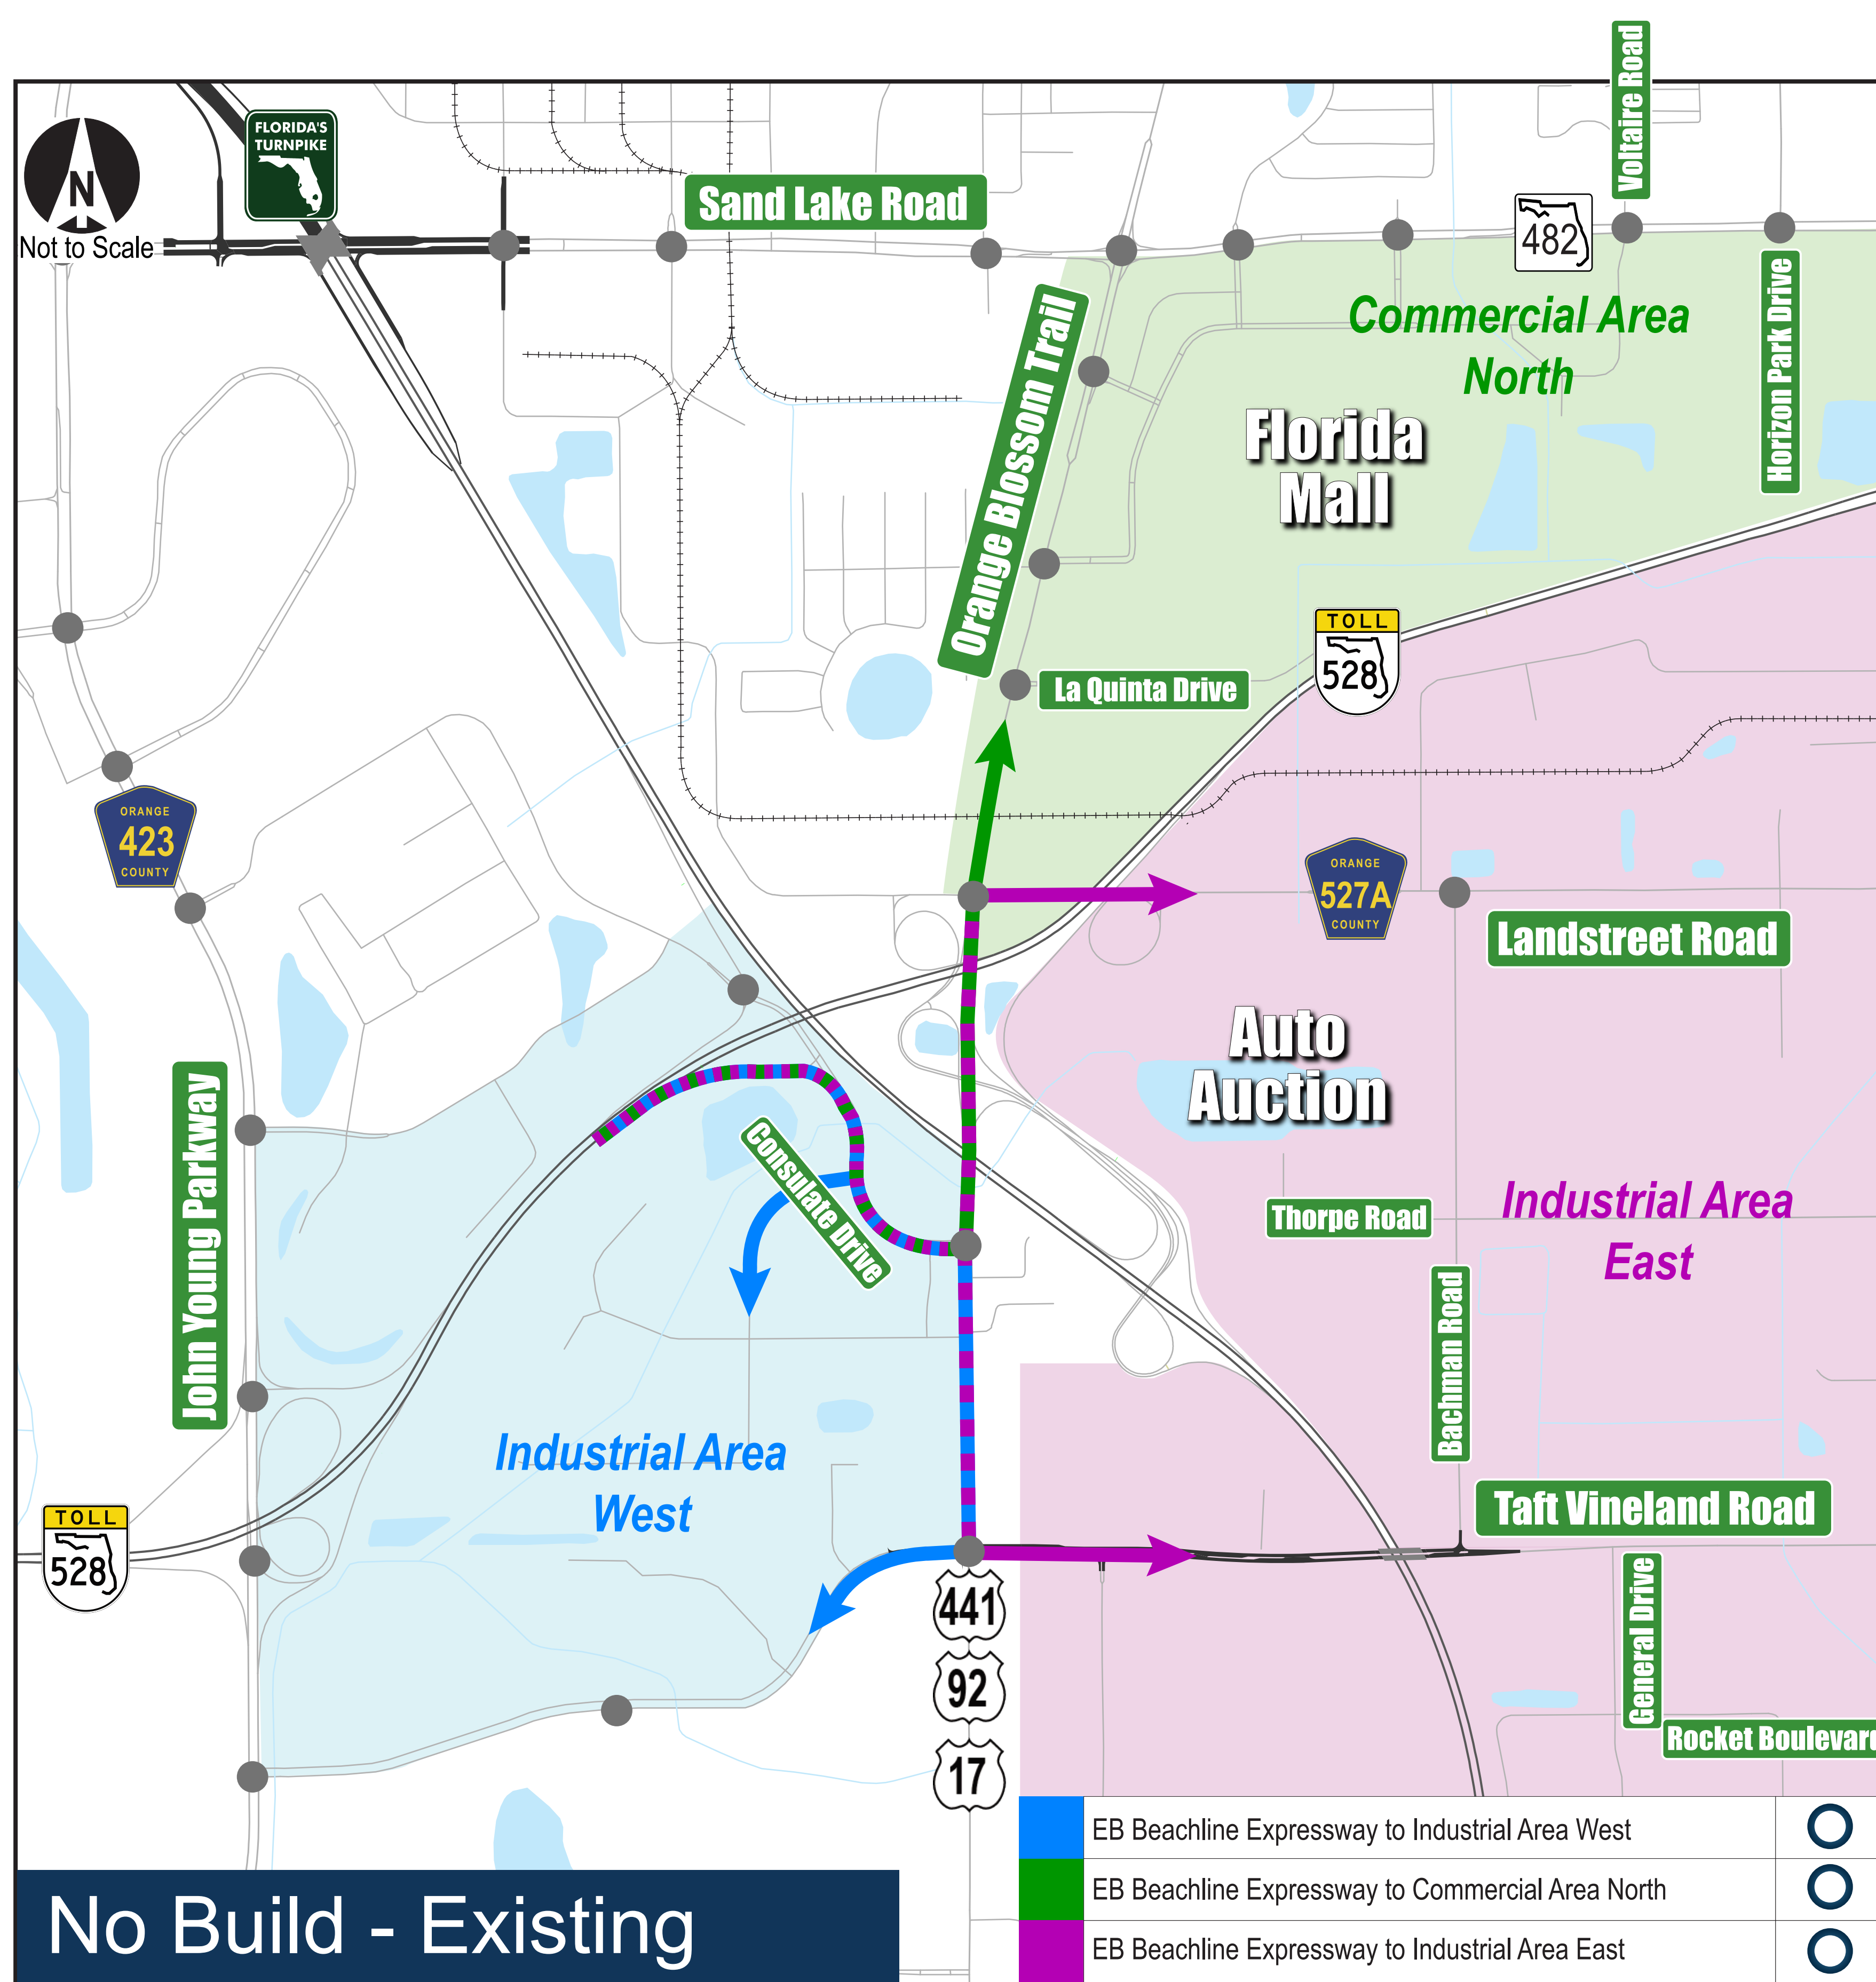

LEGEND

- Eastbound (EB) Beachline Expressway to Industrial Area West
- Eastbound (EB) Beachline Expressway to Commercial Area North
- Eastbound (EB) Beachline Expressway to Industrial Area East
- Shared Travel Path

- Proposed Improvements
- Existing Signal
- Railroad

Alternative Performance Evaluation

- No Change
- Good
- Better