
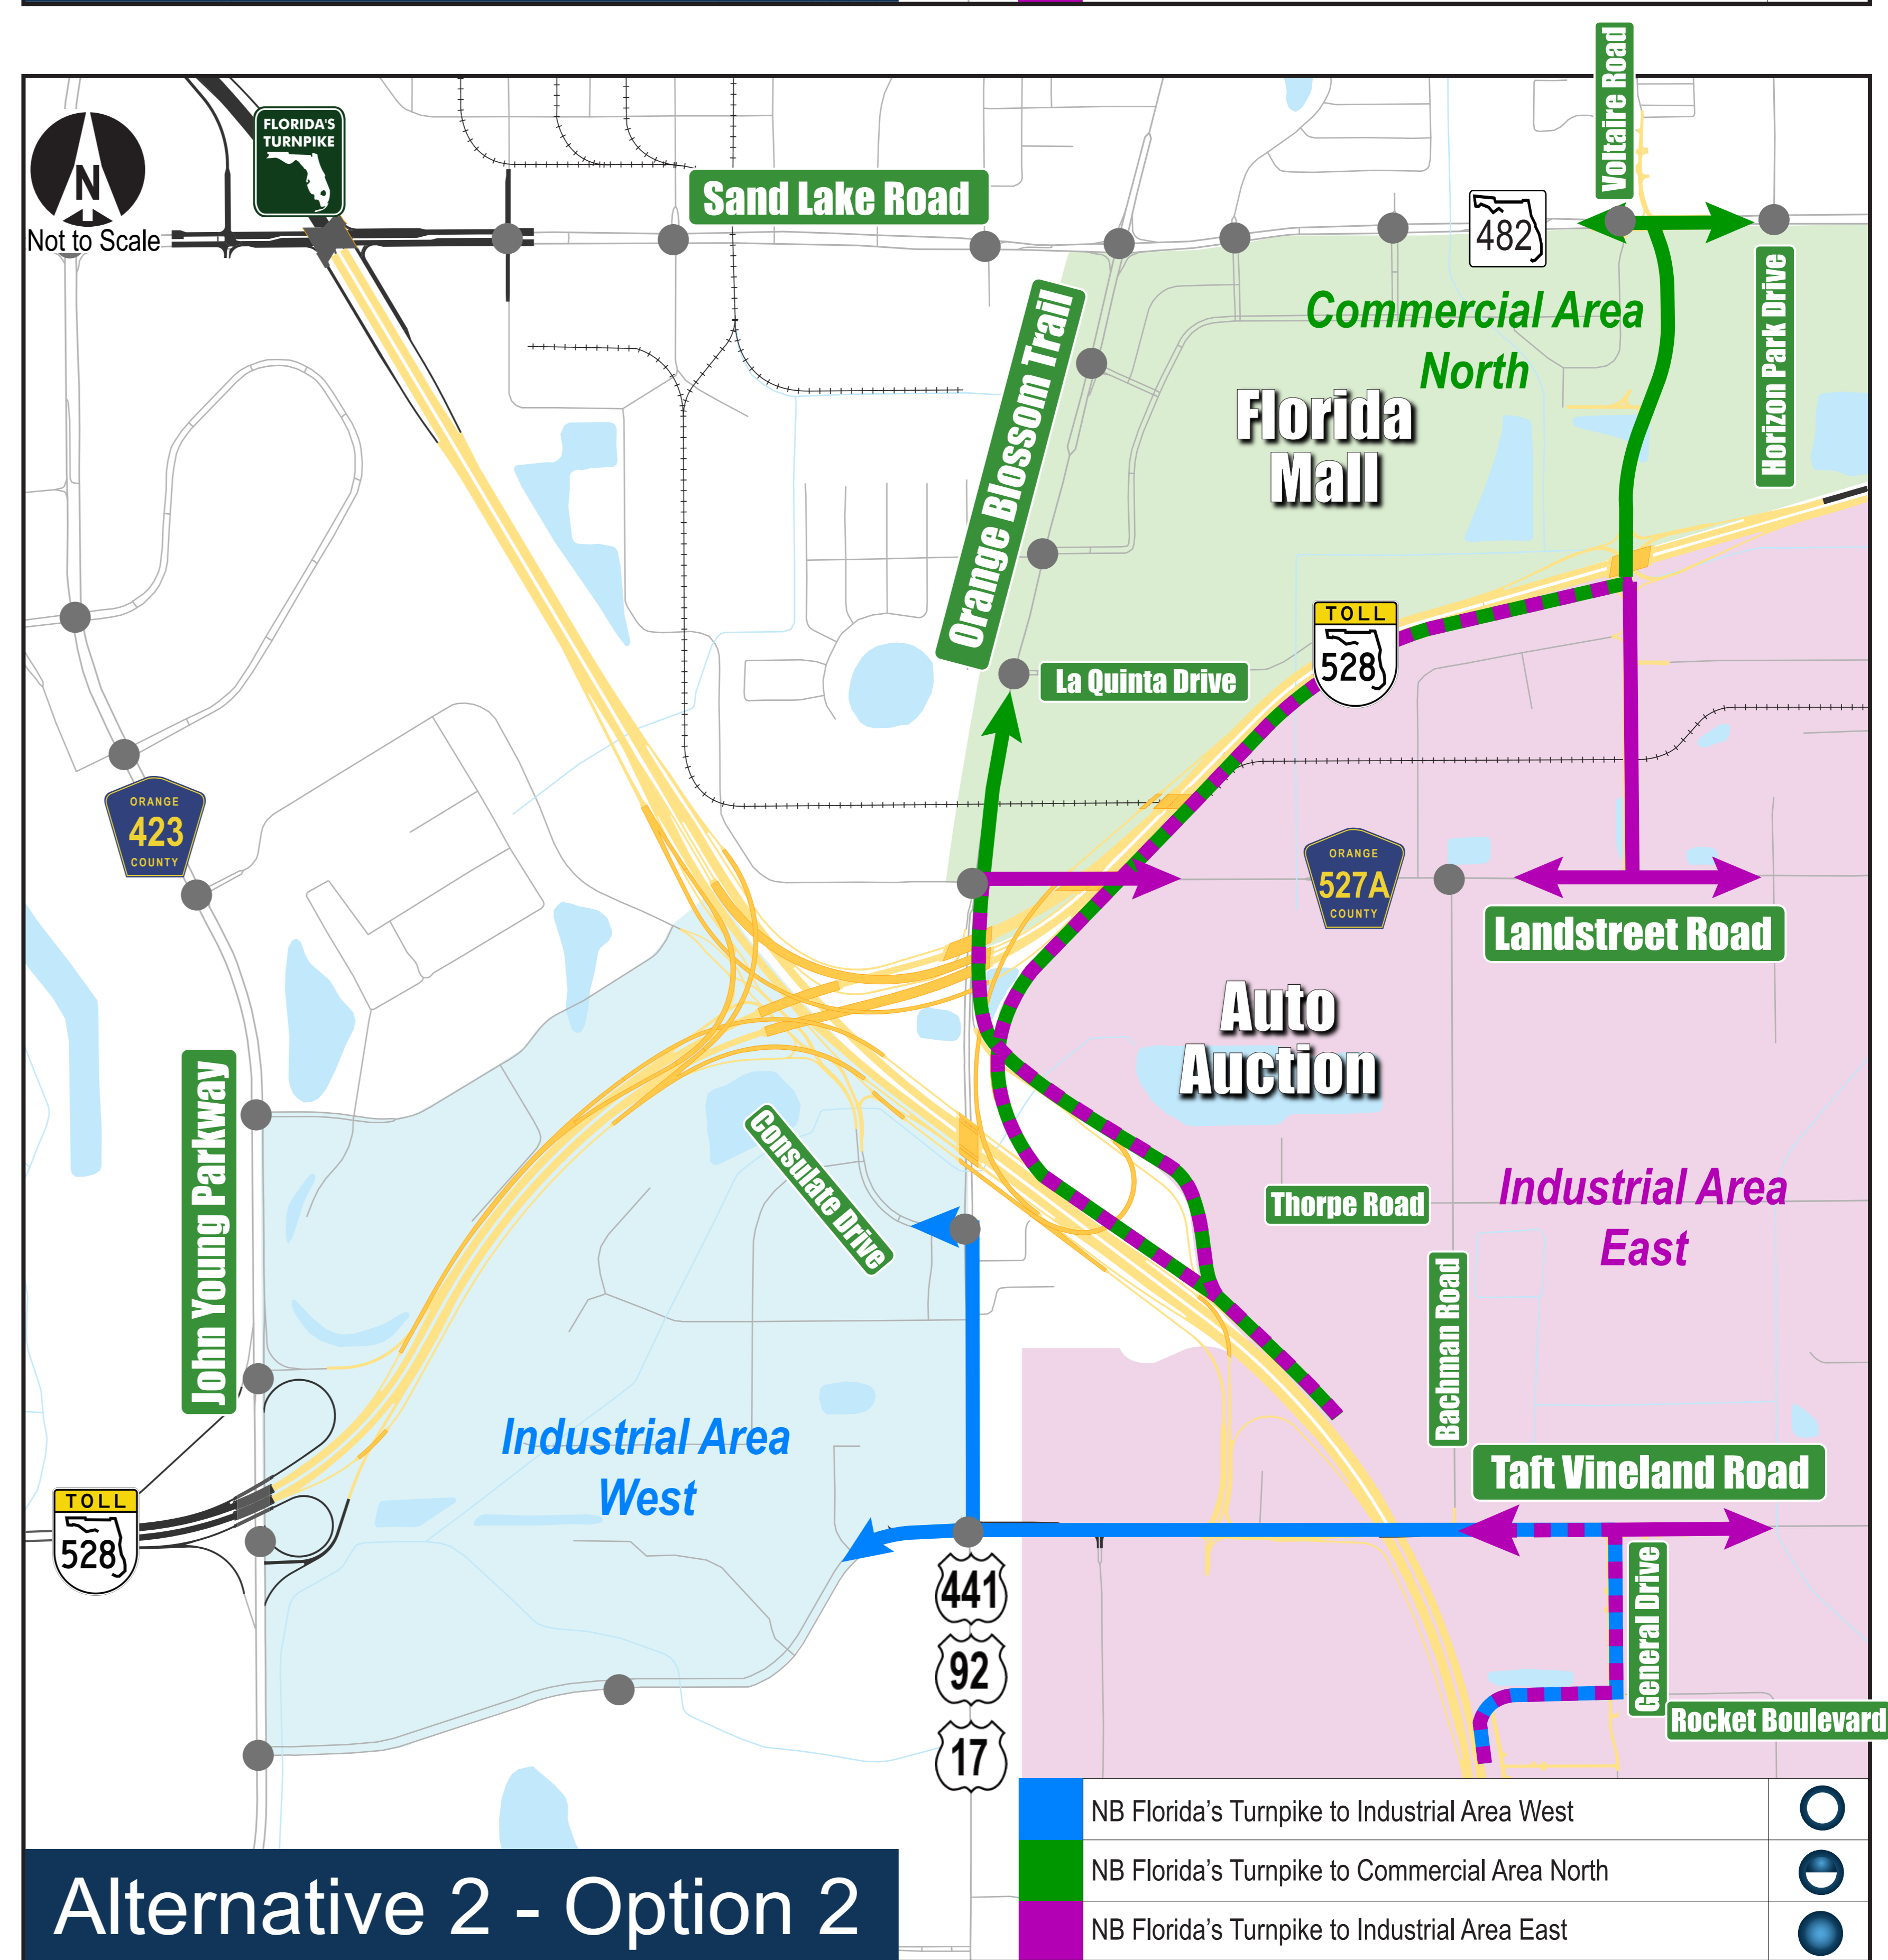
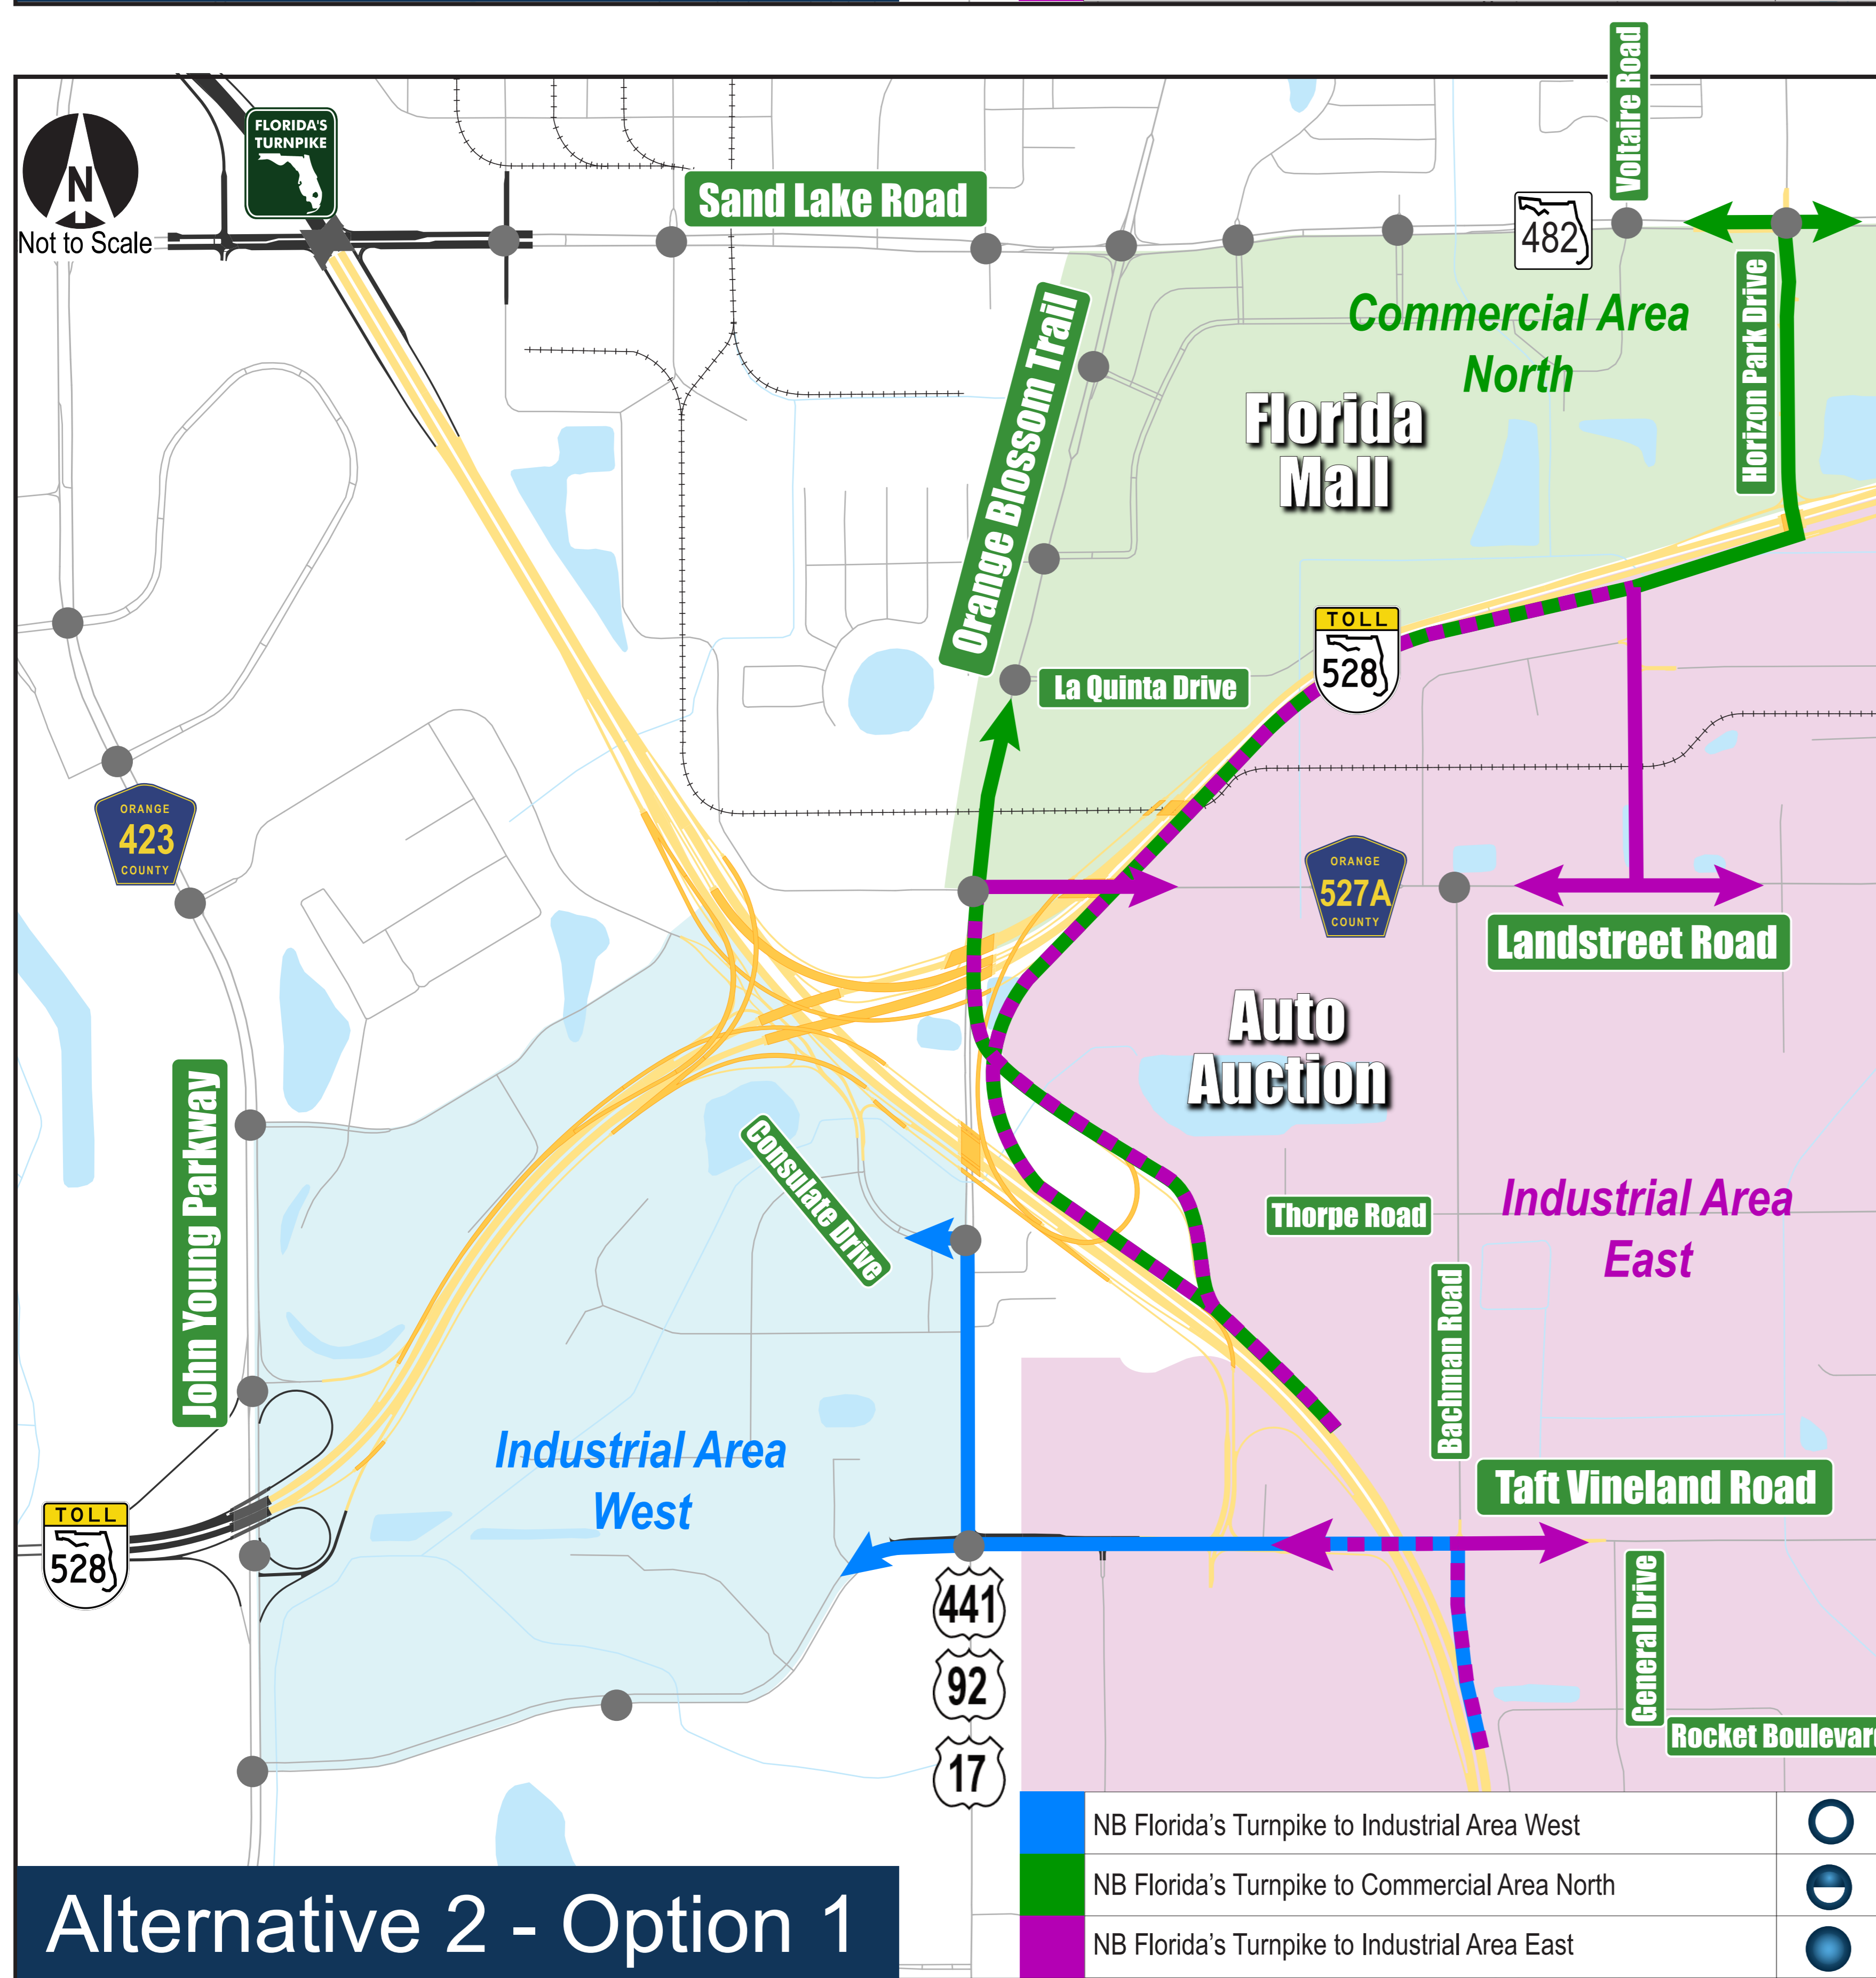
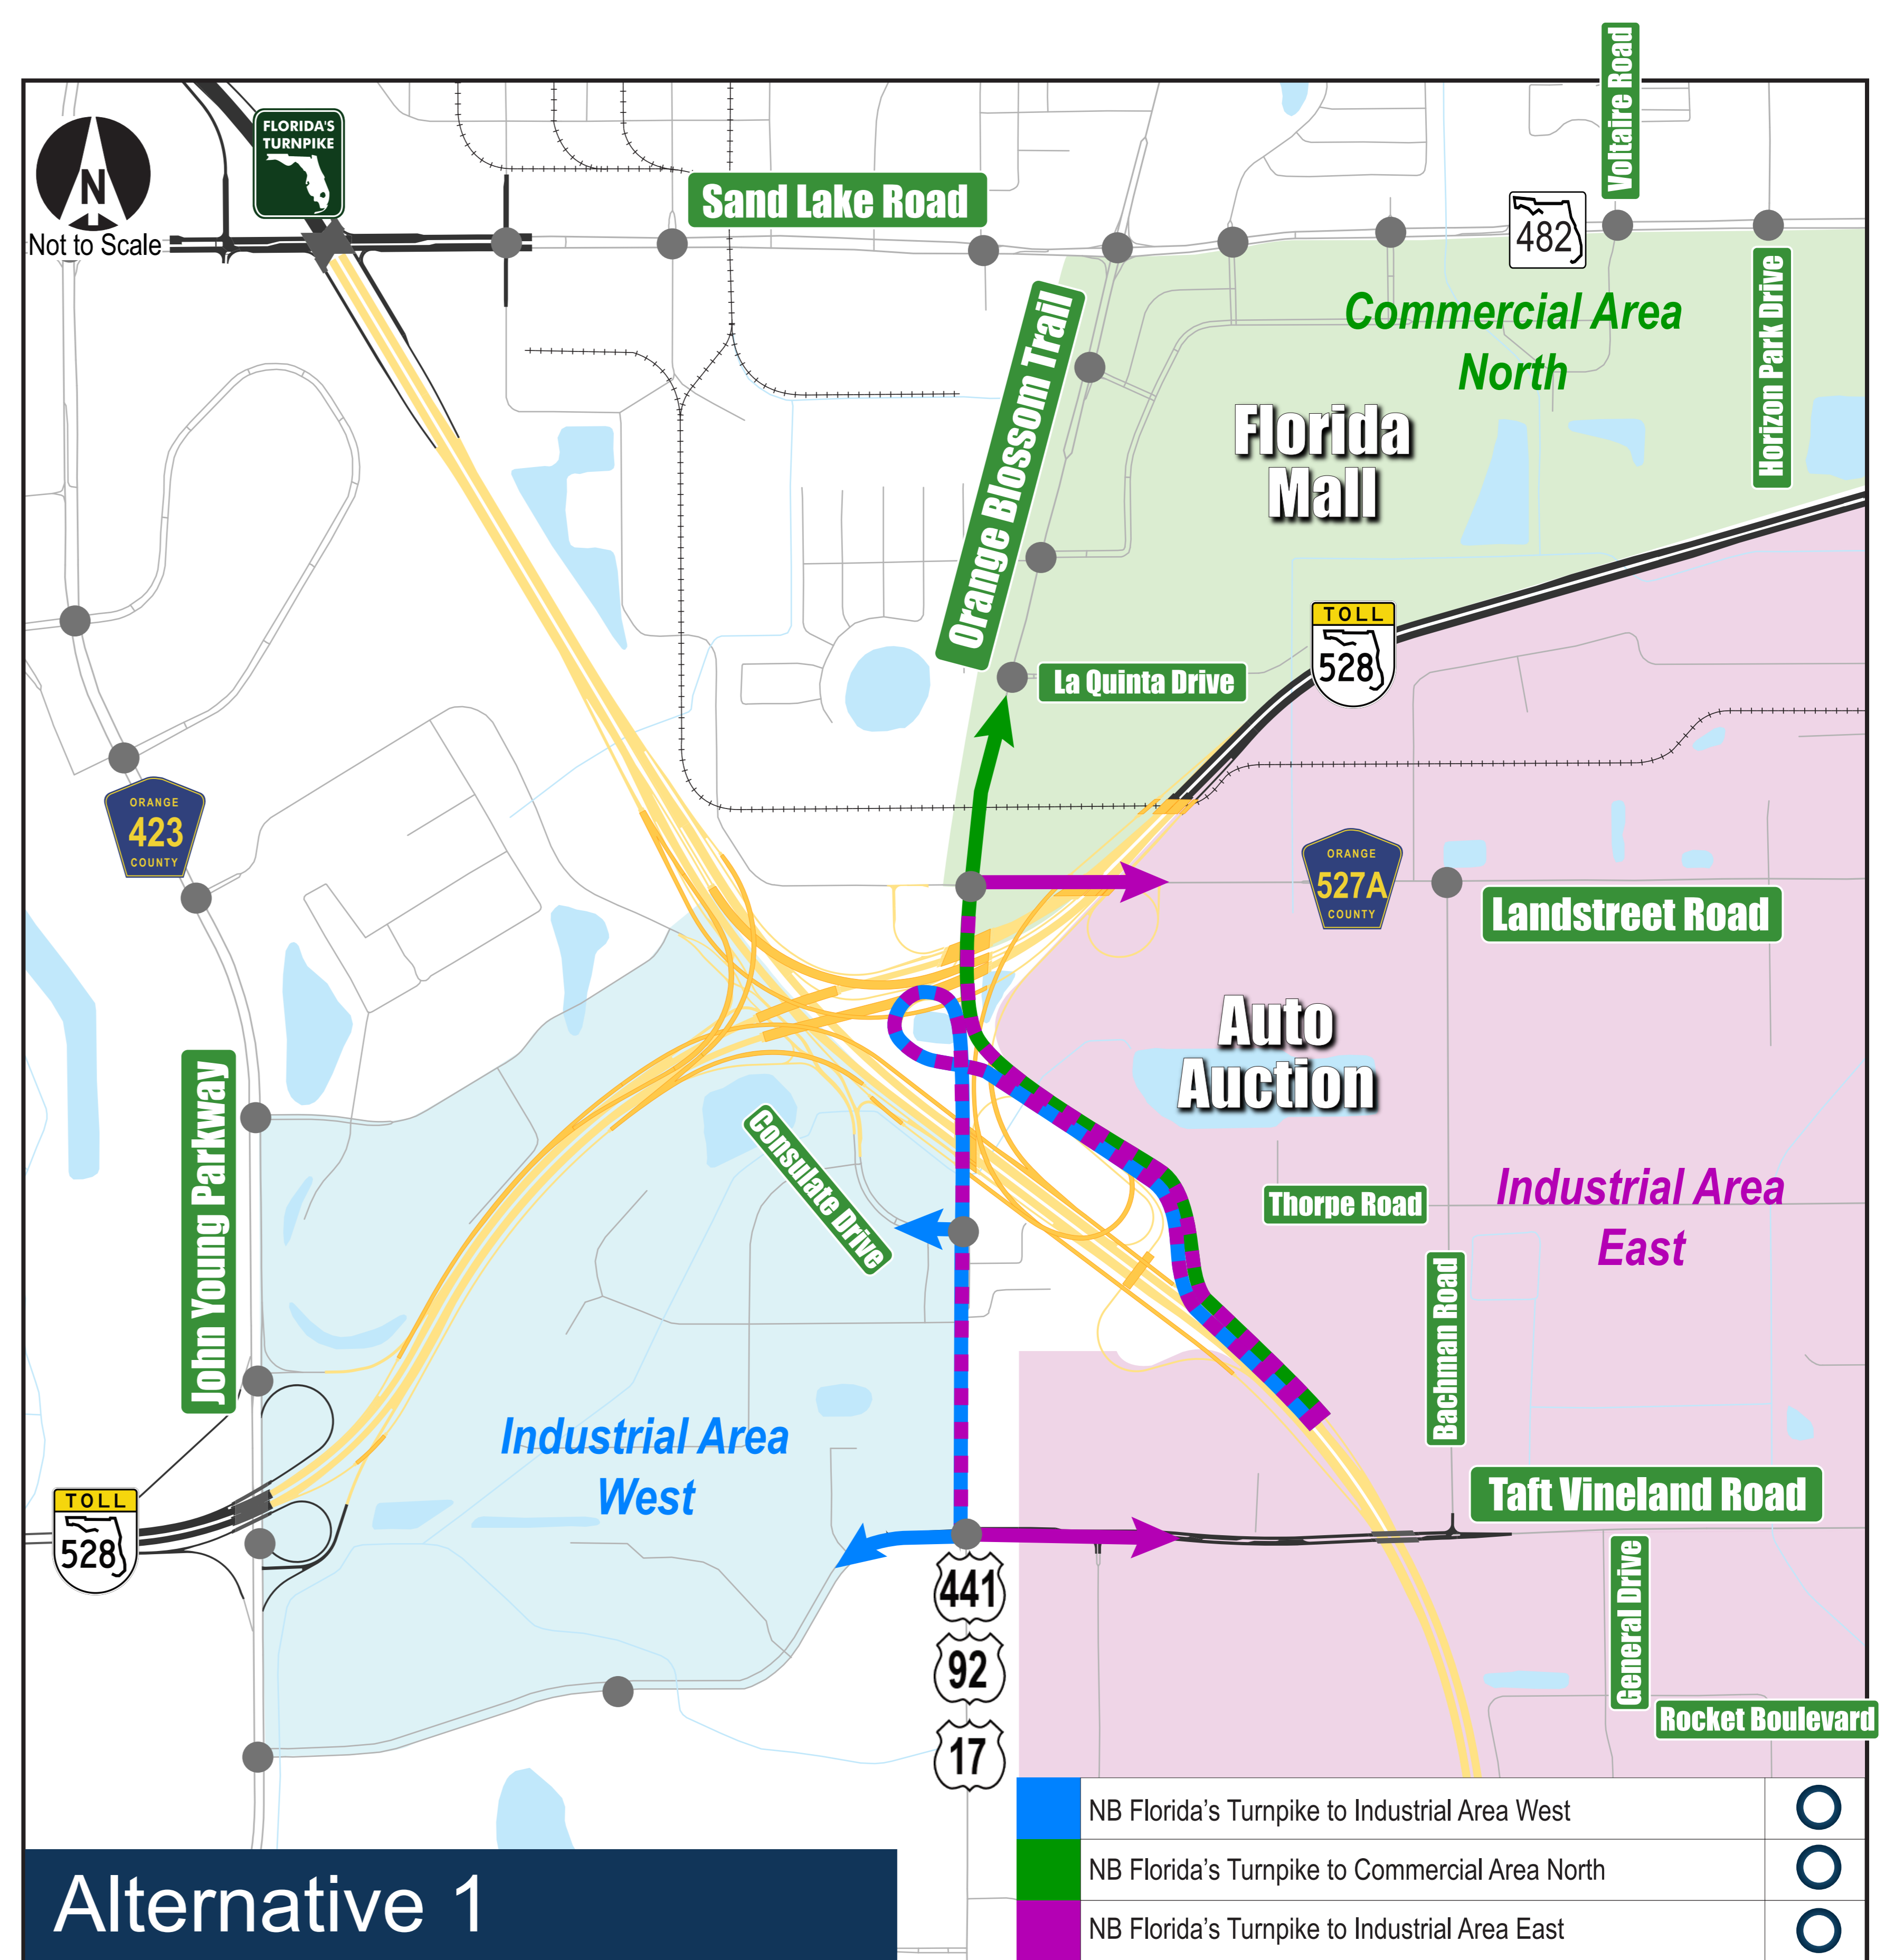


Project Development and Environment (PD&E) Study at Florida's Turnpike (SR 91) and Beachline Expressway (SR 528)

Financial Project ID Number: 438547-1 | Efficient Transportation Decision Making (ETDM) Number: 14294

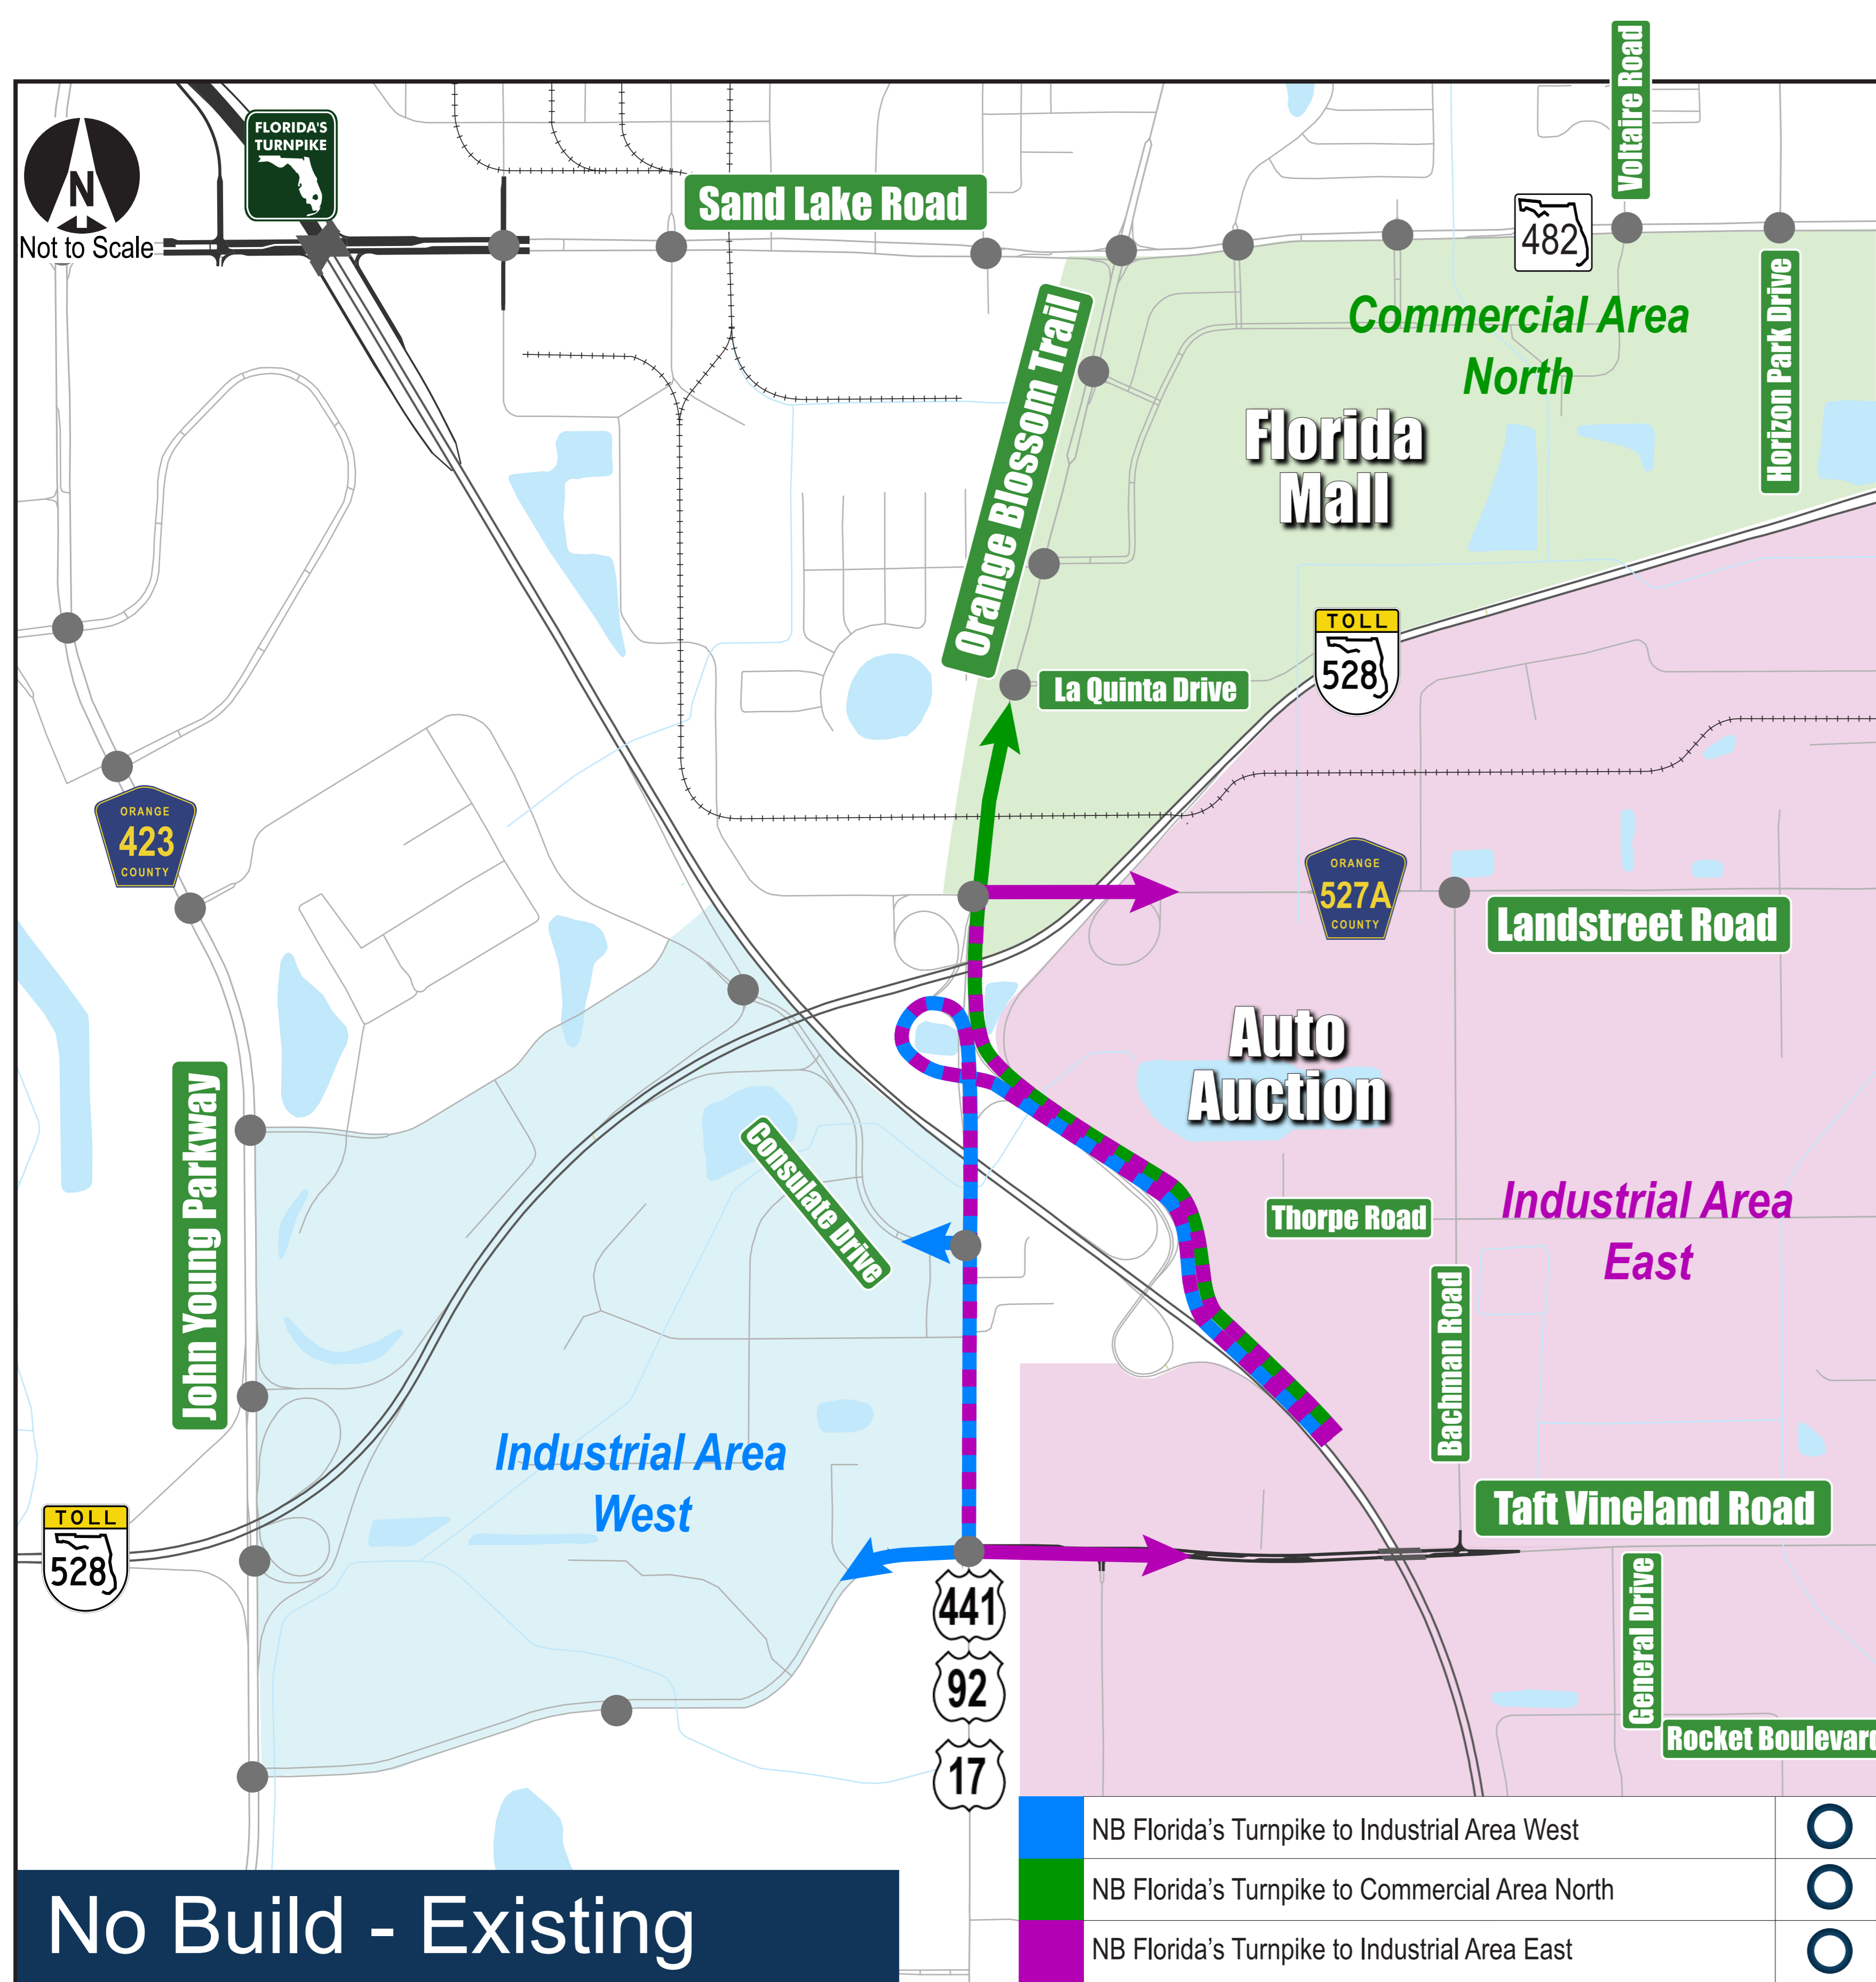

**LEGEND**

- Northbound (NB) Florida's Turnpike to Industrial Area West
- Northbound (NB) Florida's Turnpike to Commercial Area North
- Northbound (NB) Florida's Turnpike to Industrial Area East
- Shared Travel Path

- Proposed Improvements
- Existing Signal
- Railroad

**Alternative Performance Evaluation**

- No Change
- Good
- Better