
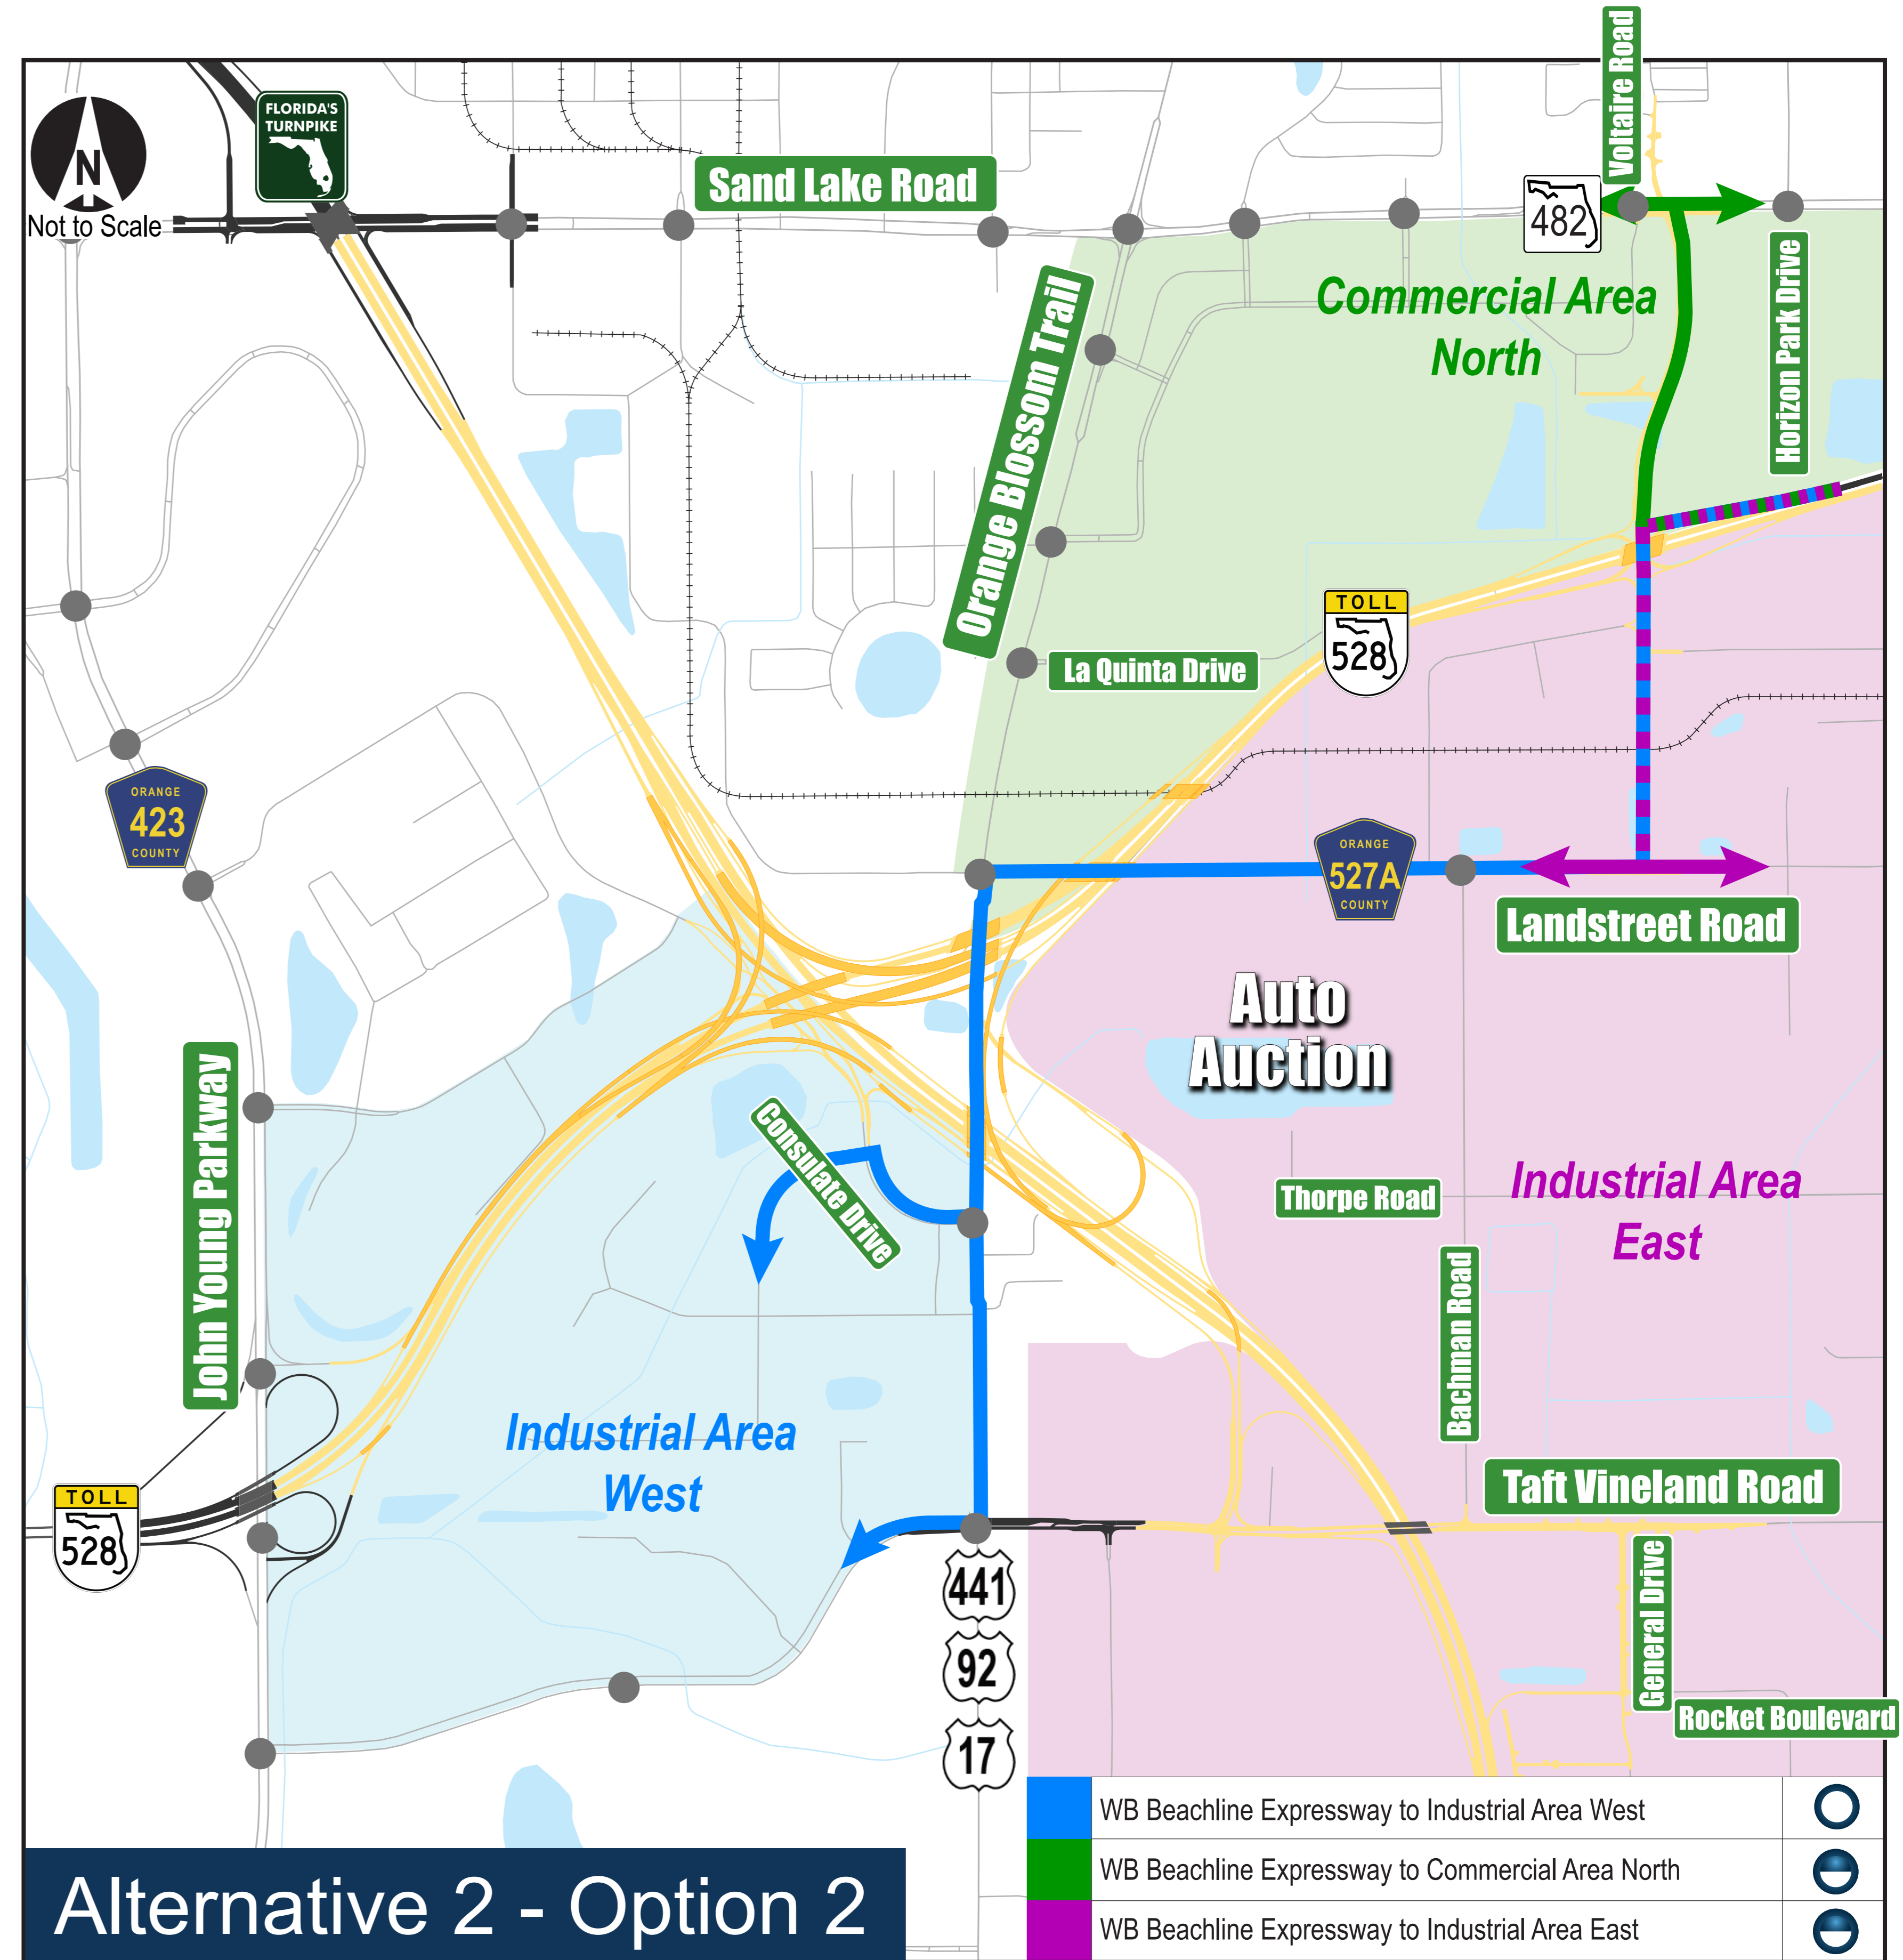
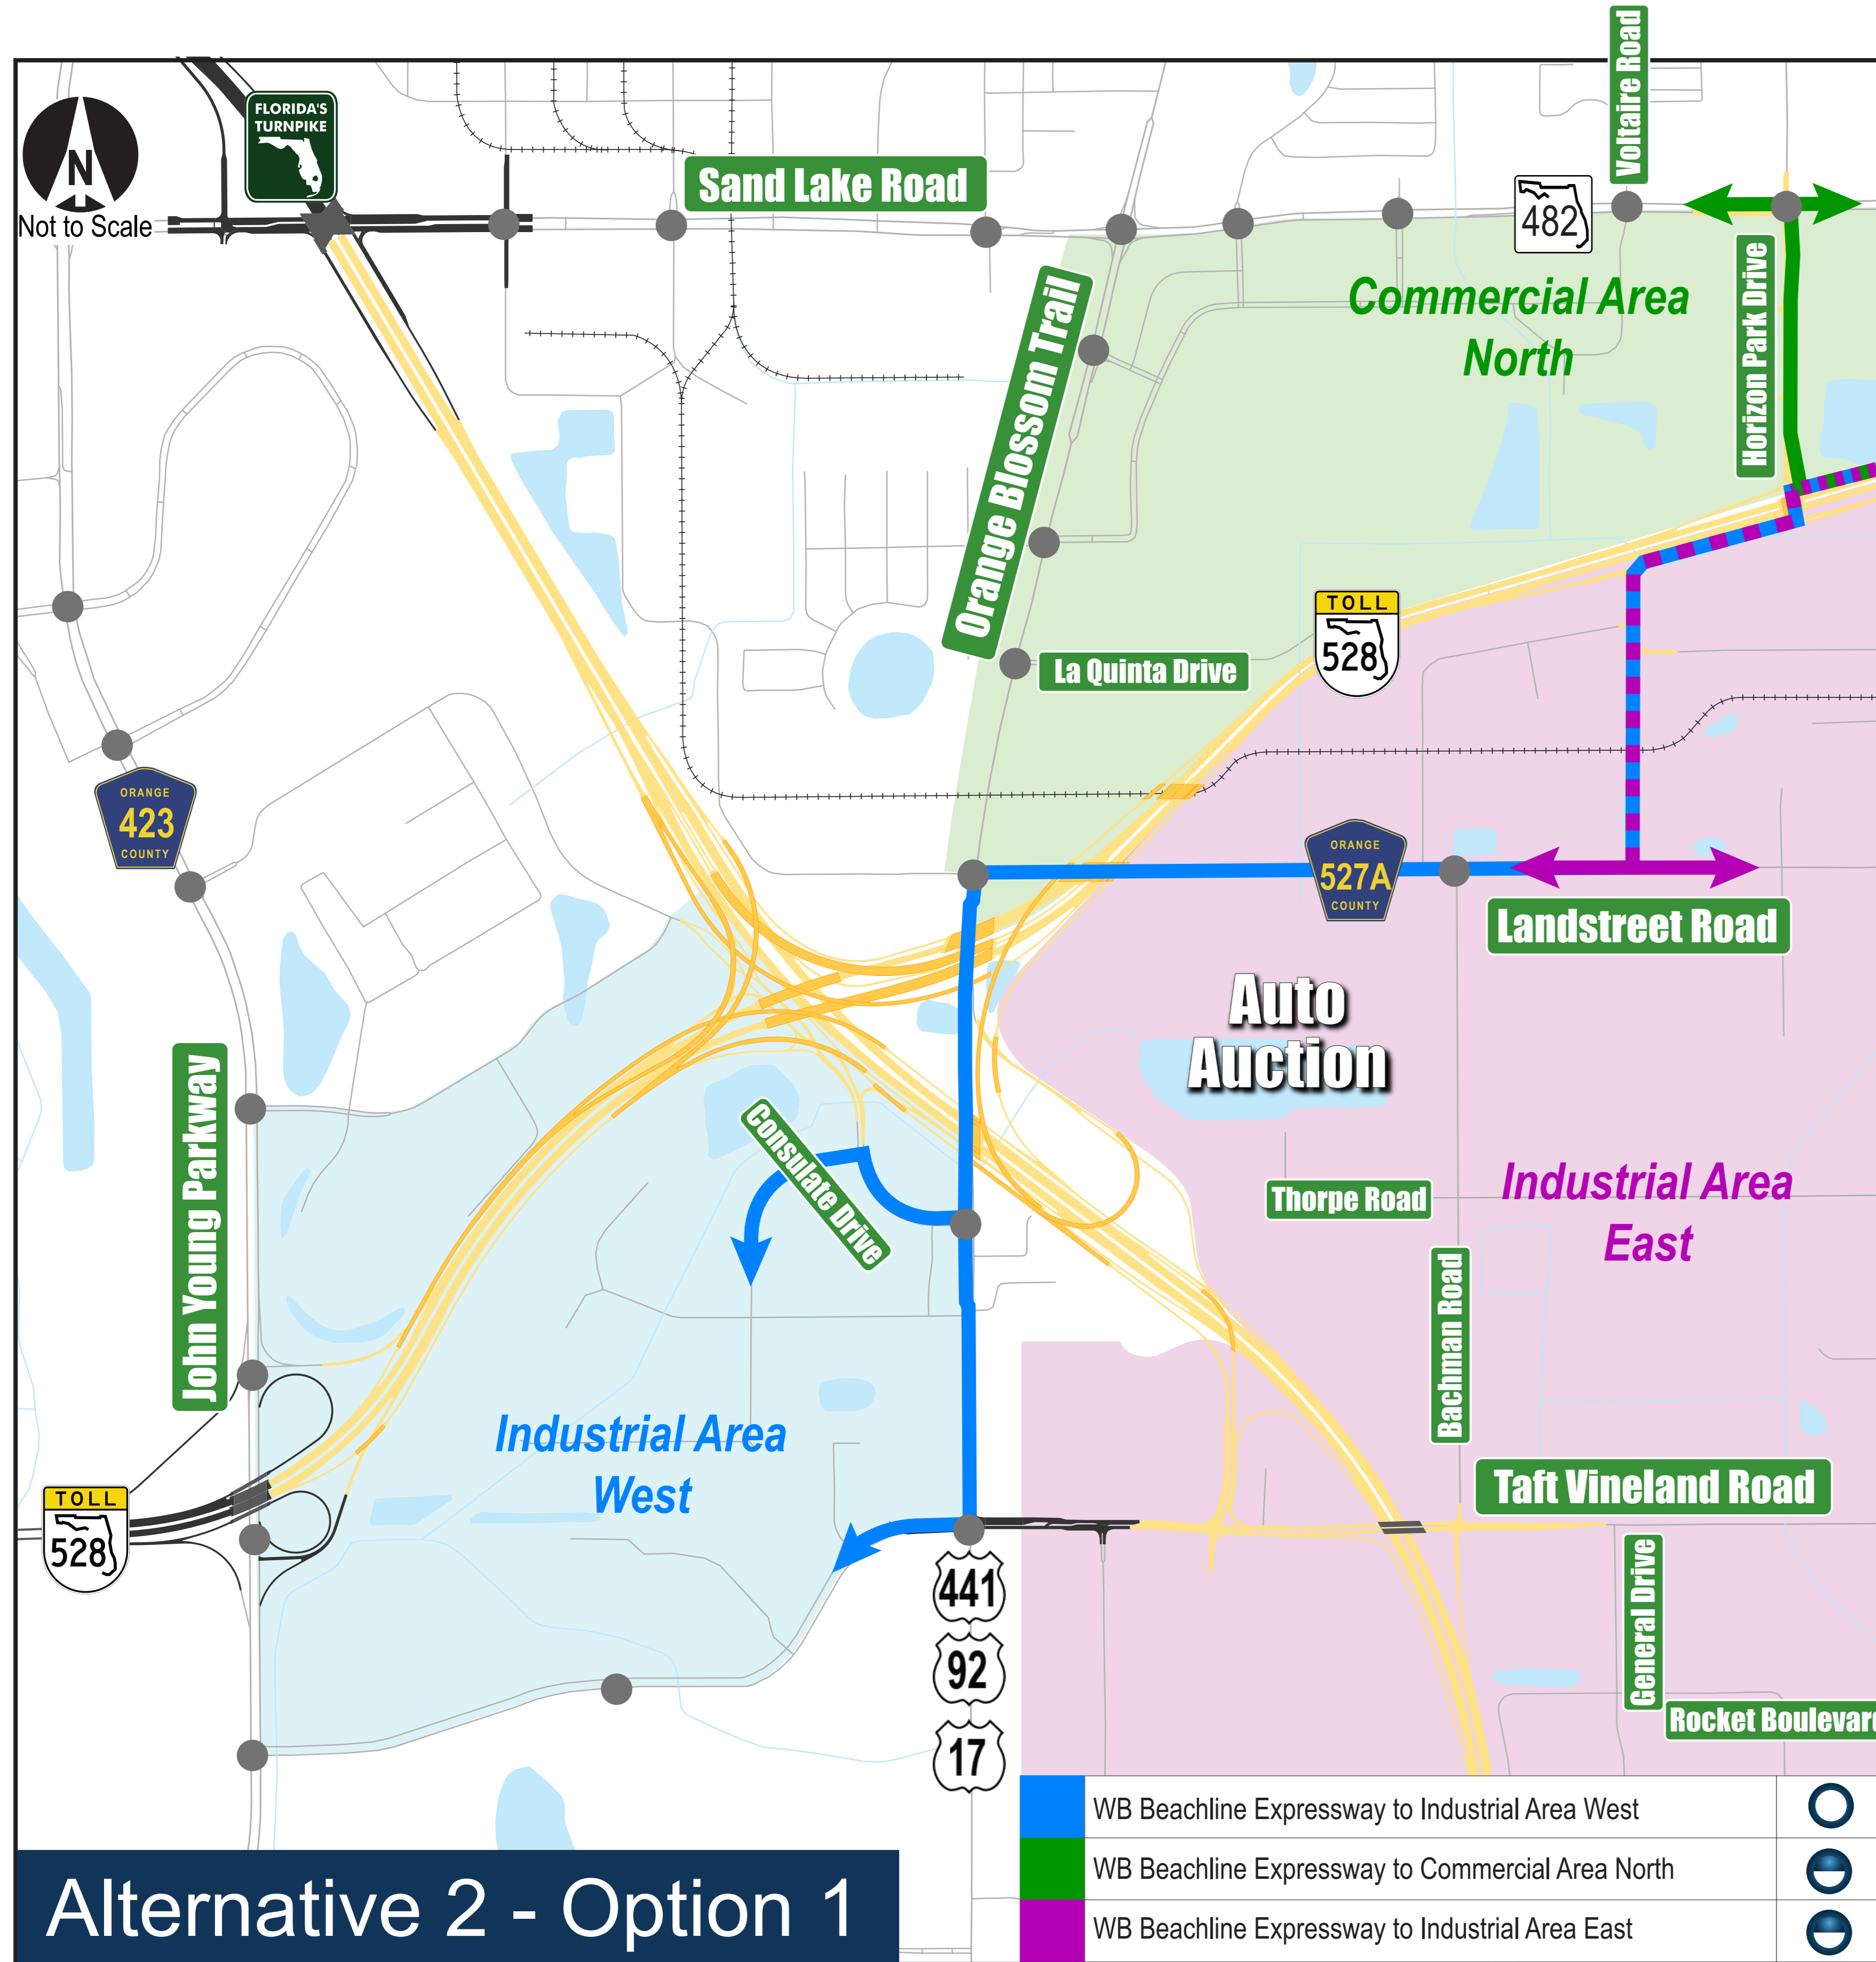
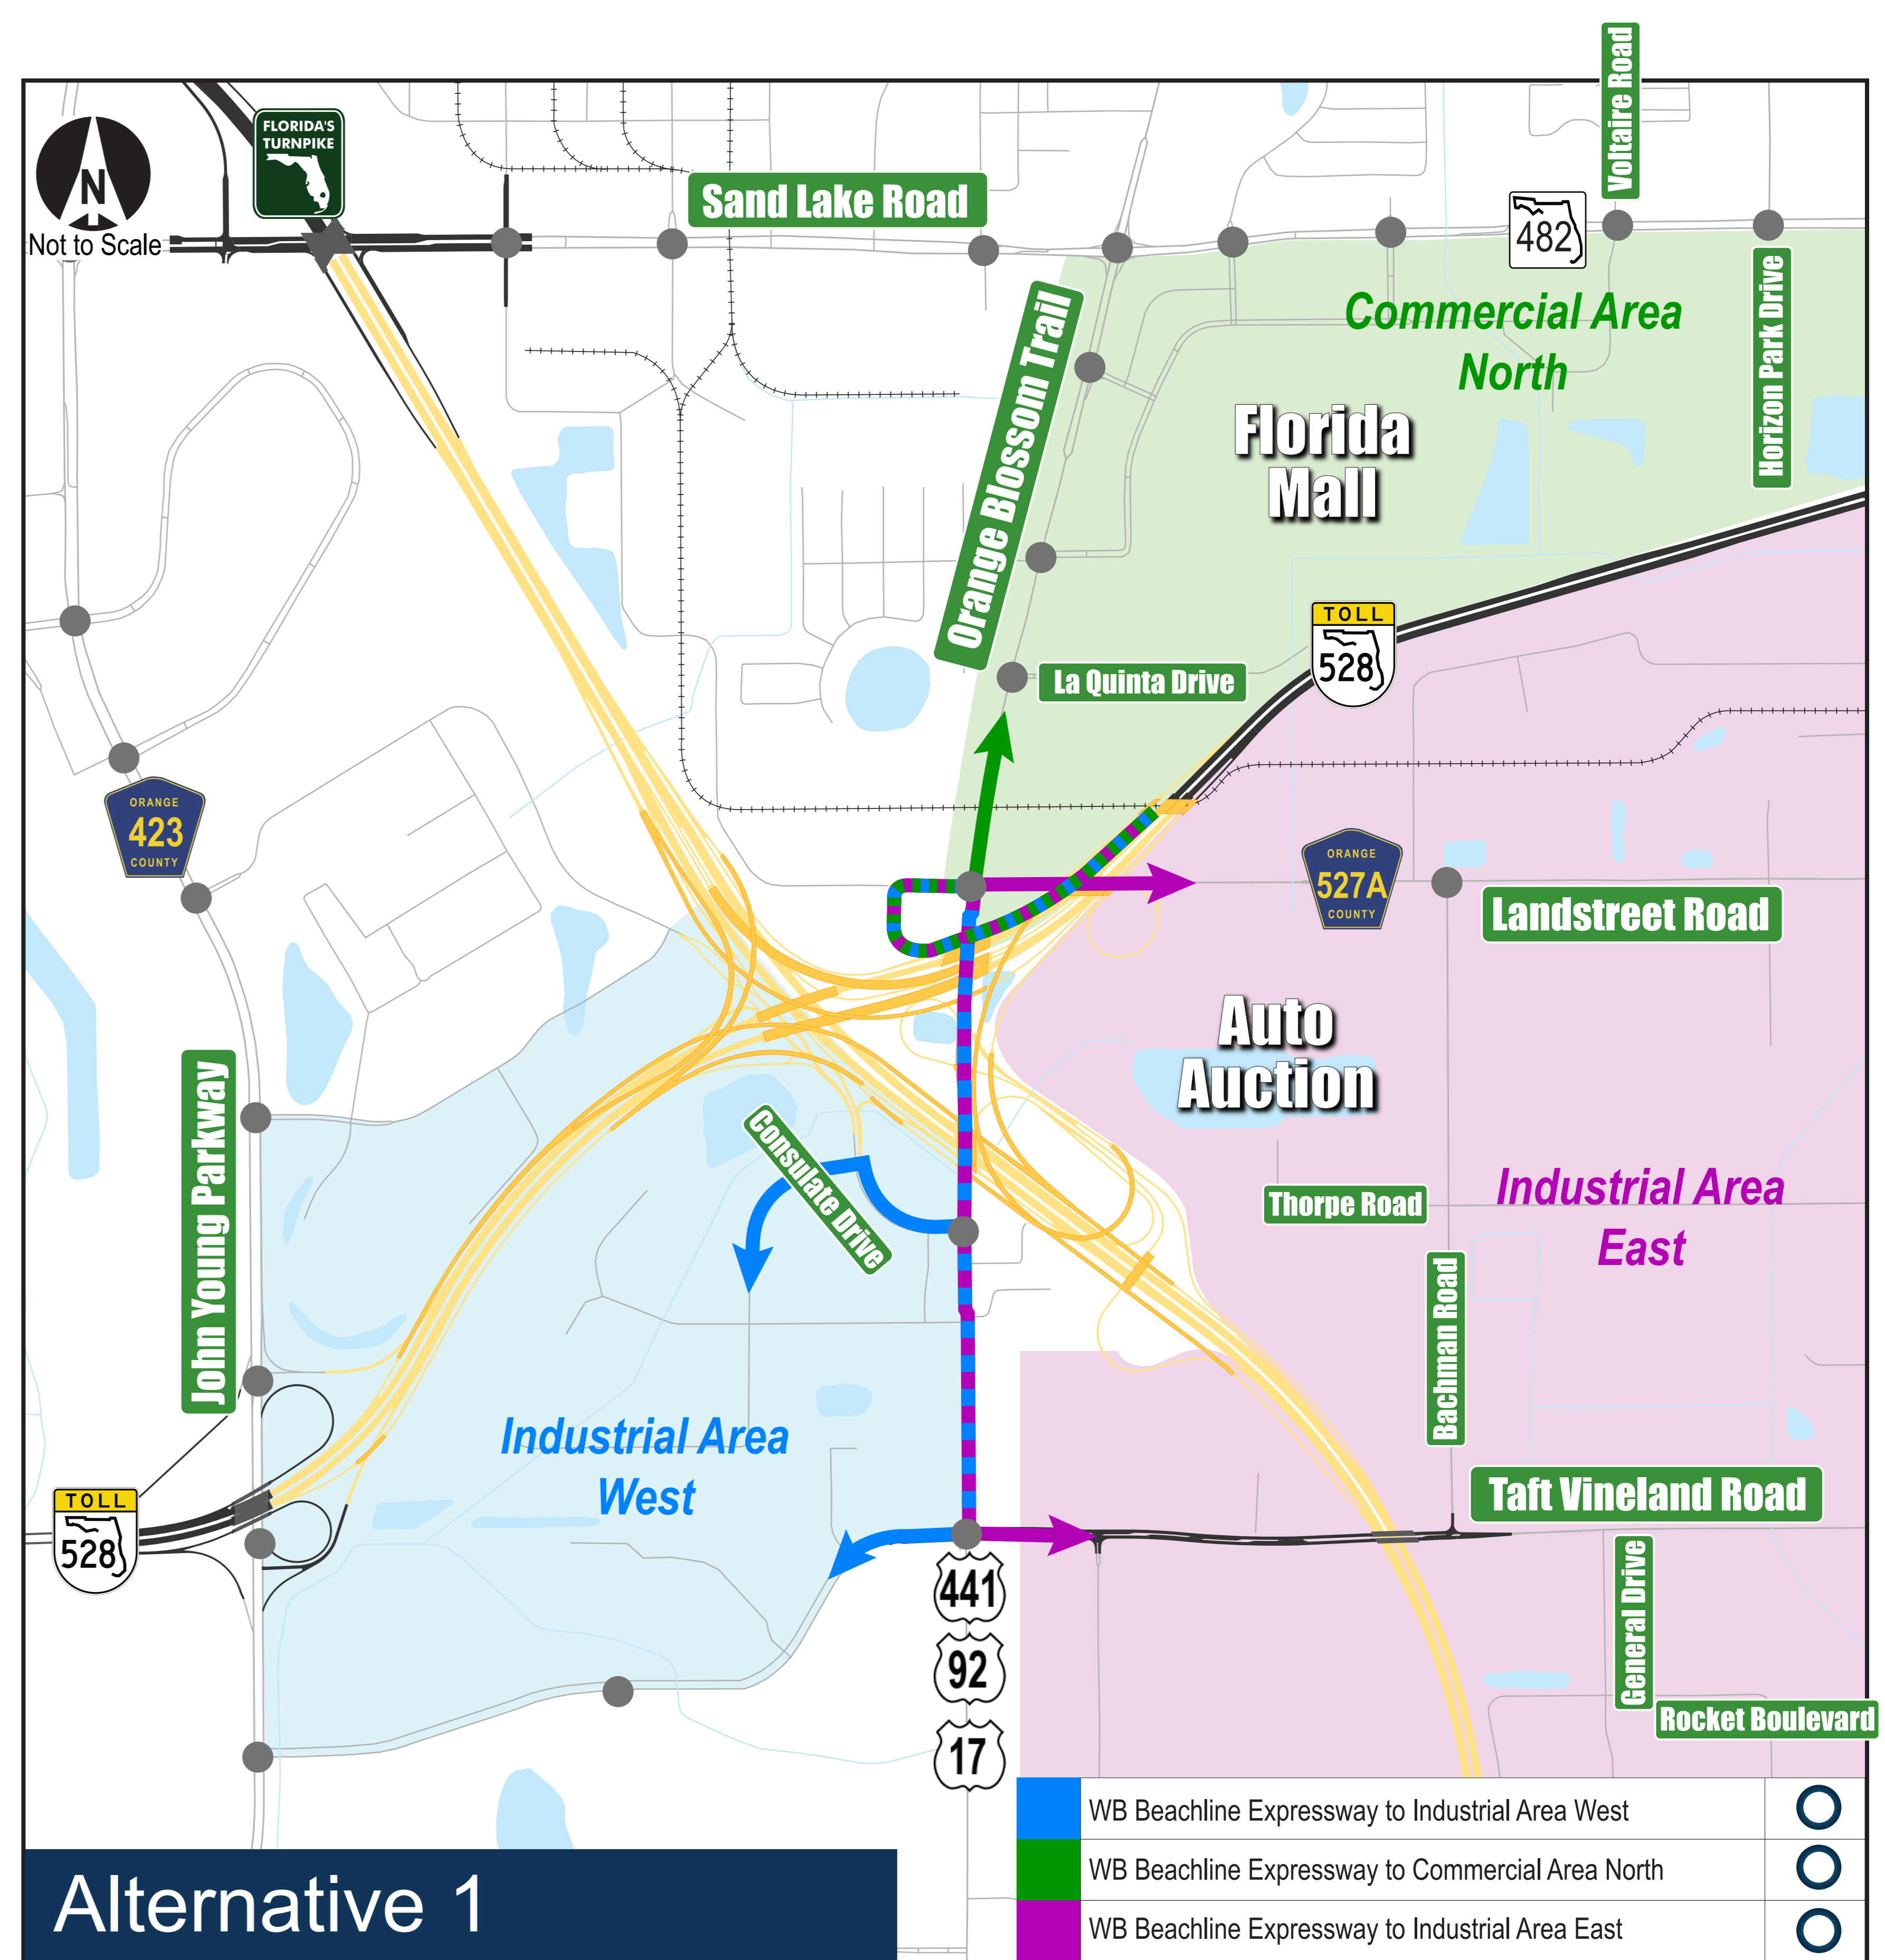


Project Development and Environment (PD&E) Study at Florida's Turnpike (SR 91) and Beachline Expressway (SR 528)
Financial Project ID Number: 438547-1 | Efficient Transportation Decision Making (ETDM) Number: 14294

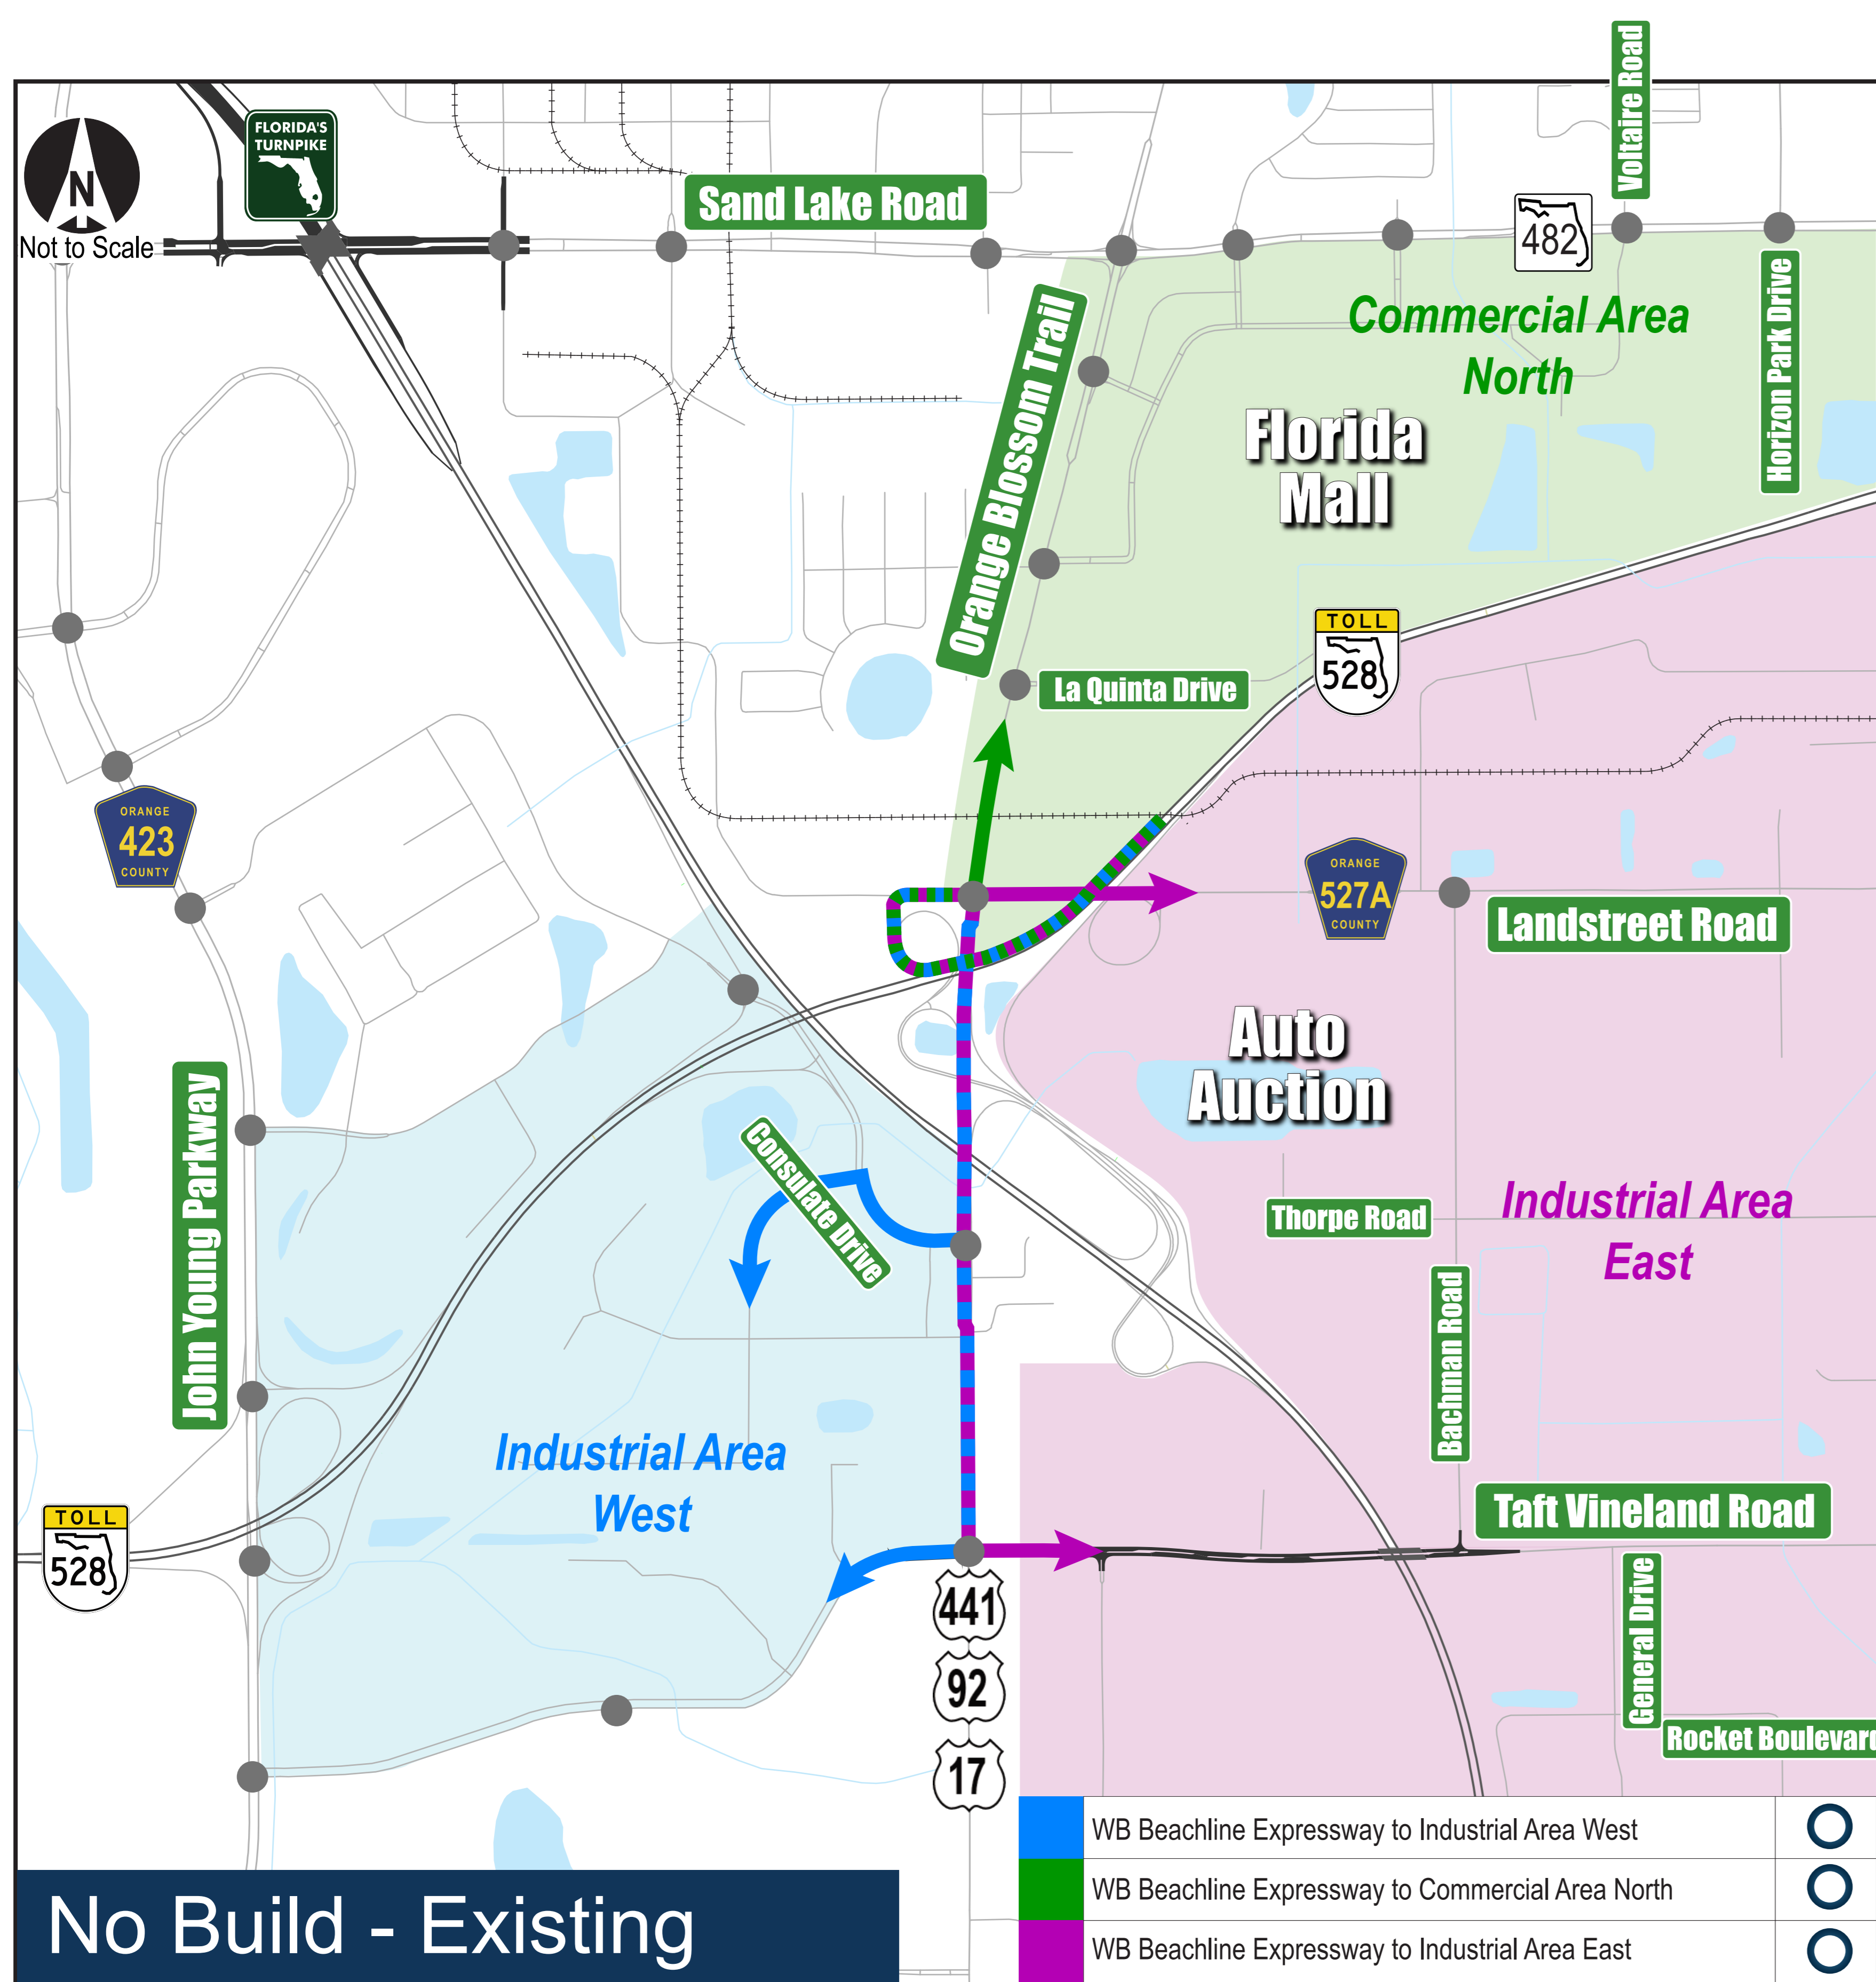

- LEGEND**
- Westbound (WB) Beachline Expressway to Industrial Area West
 - Westbound (WB) Beachline Expressway to Commercial Area North
 - Westbound (WB) Beachline Expressway to Industrial Area East
 - Shared Travel Path

- Proposed Improvements
- Existing Signal
- Railroad

- Alternative Performance Evaluation**
- No Change
 - Good
 - Better