
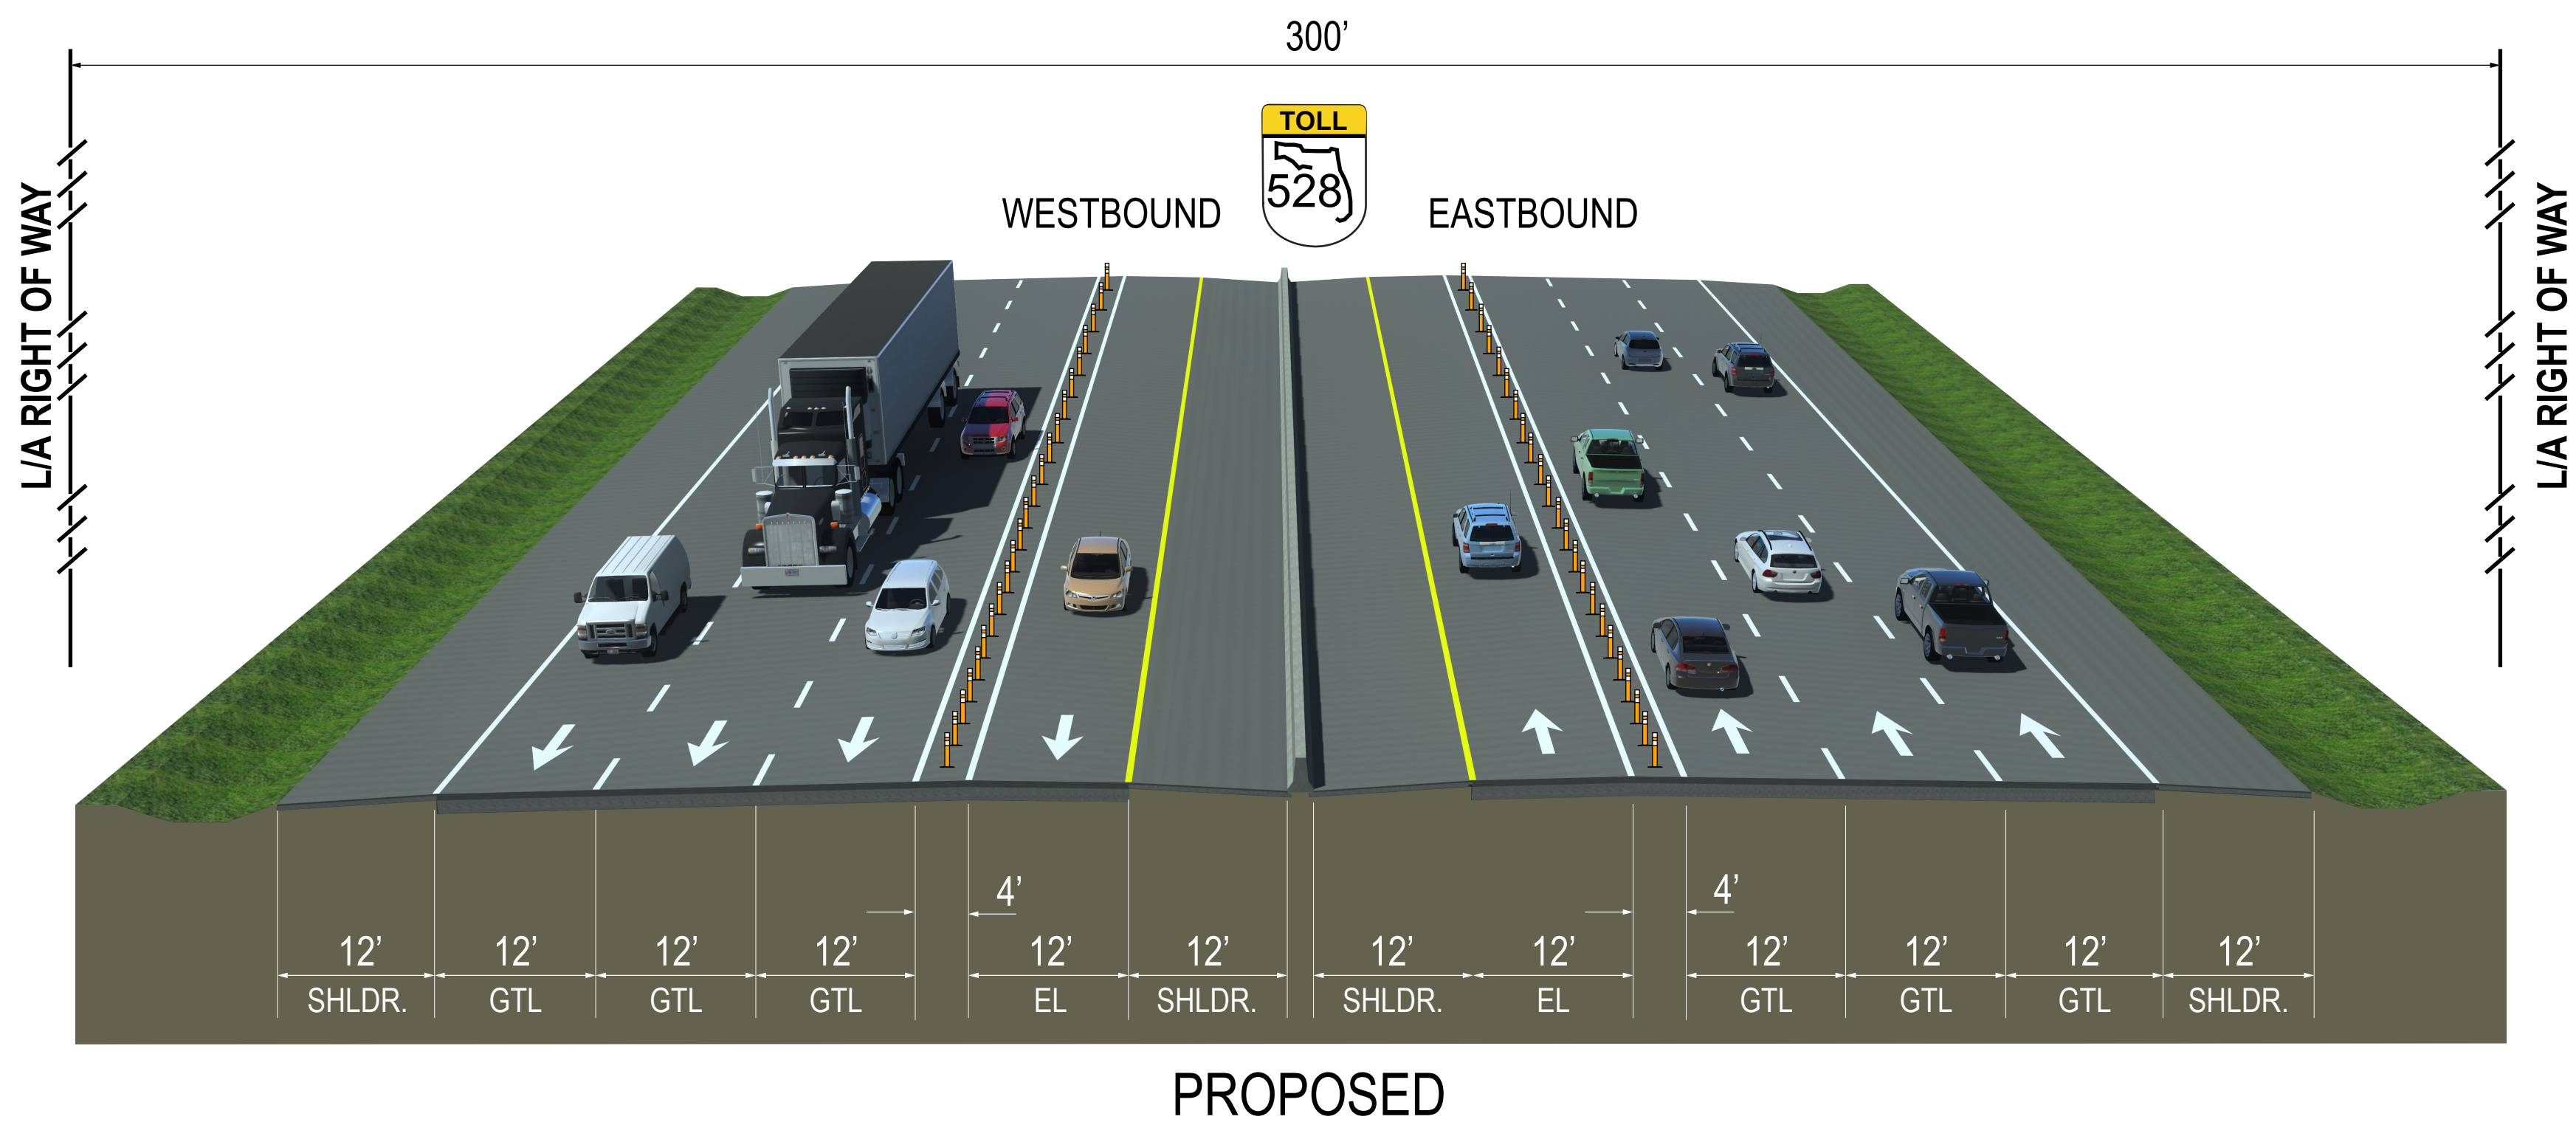


Project Development and Environment (PD&E) Study at Florida's Turnpike (SR 91) and Beachline Expressway (SR 528)  
Financial Project ID Number: 438547-1 | Efficient Transportation Decision Making (ETDM) Number: 14294

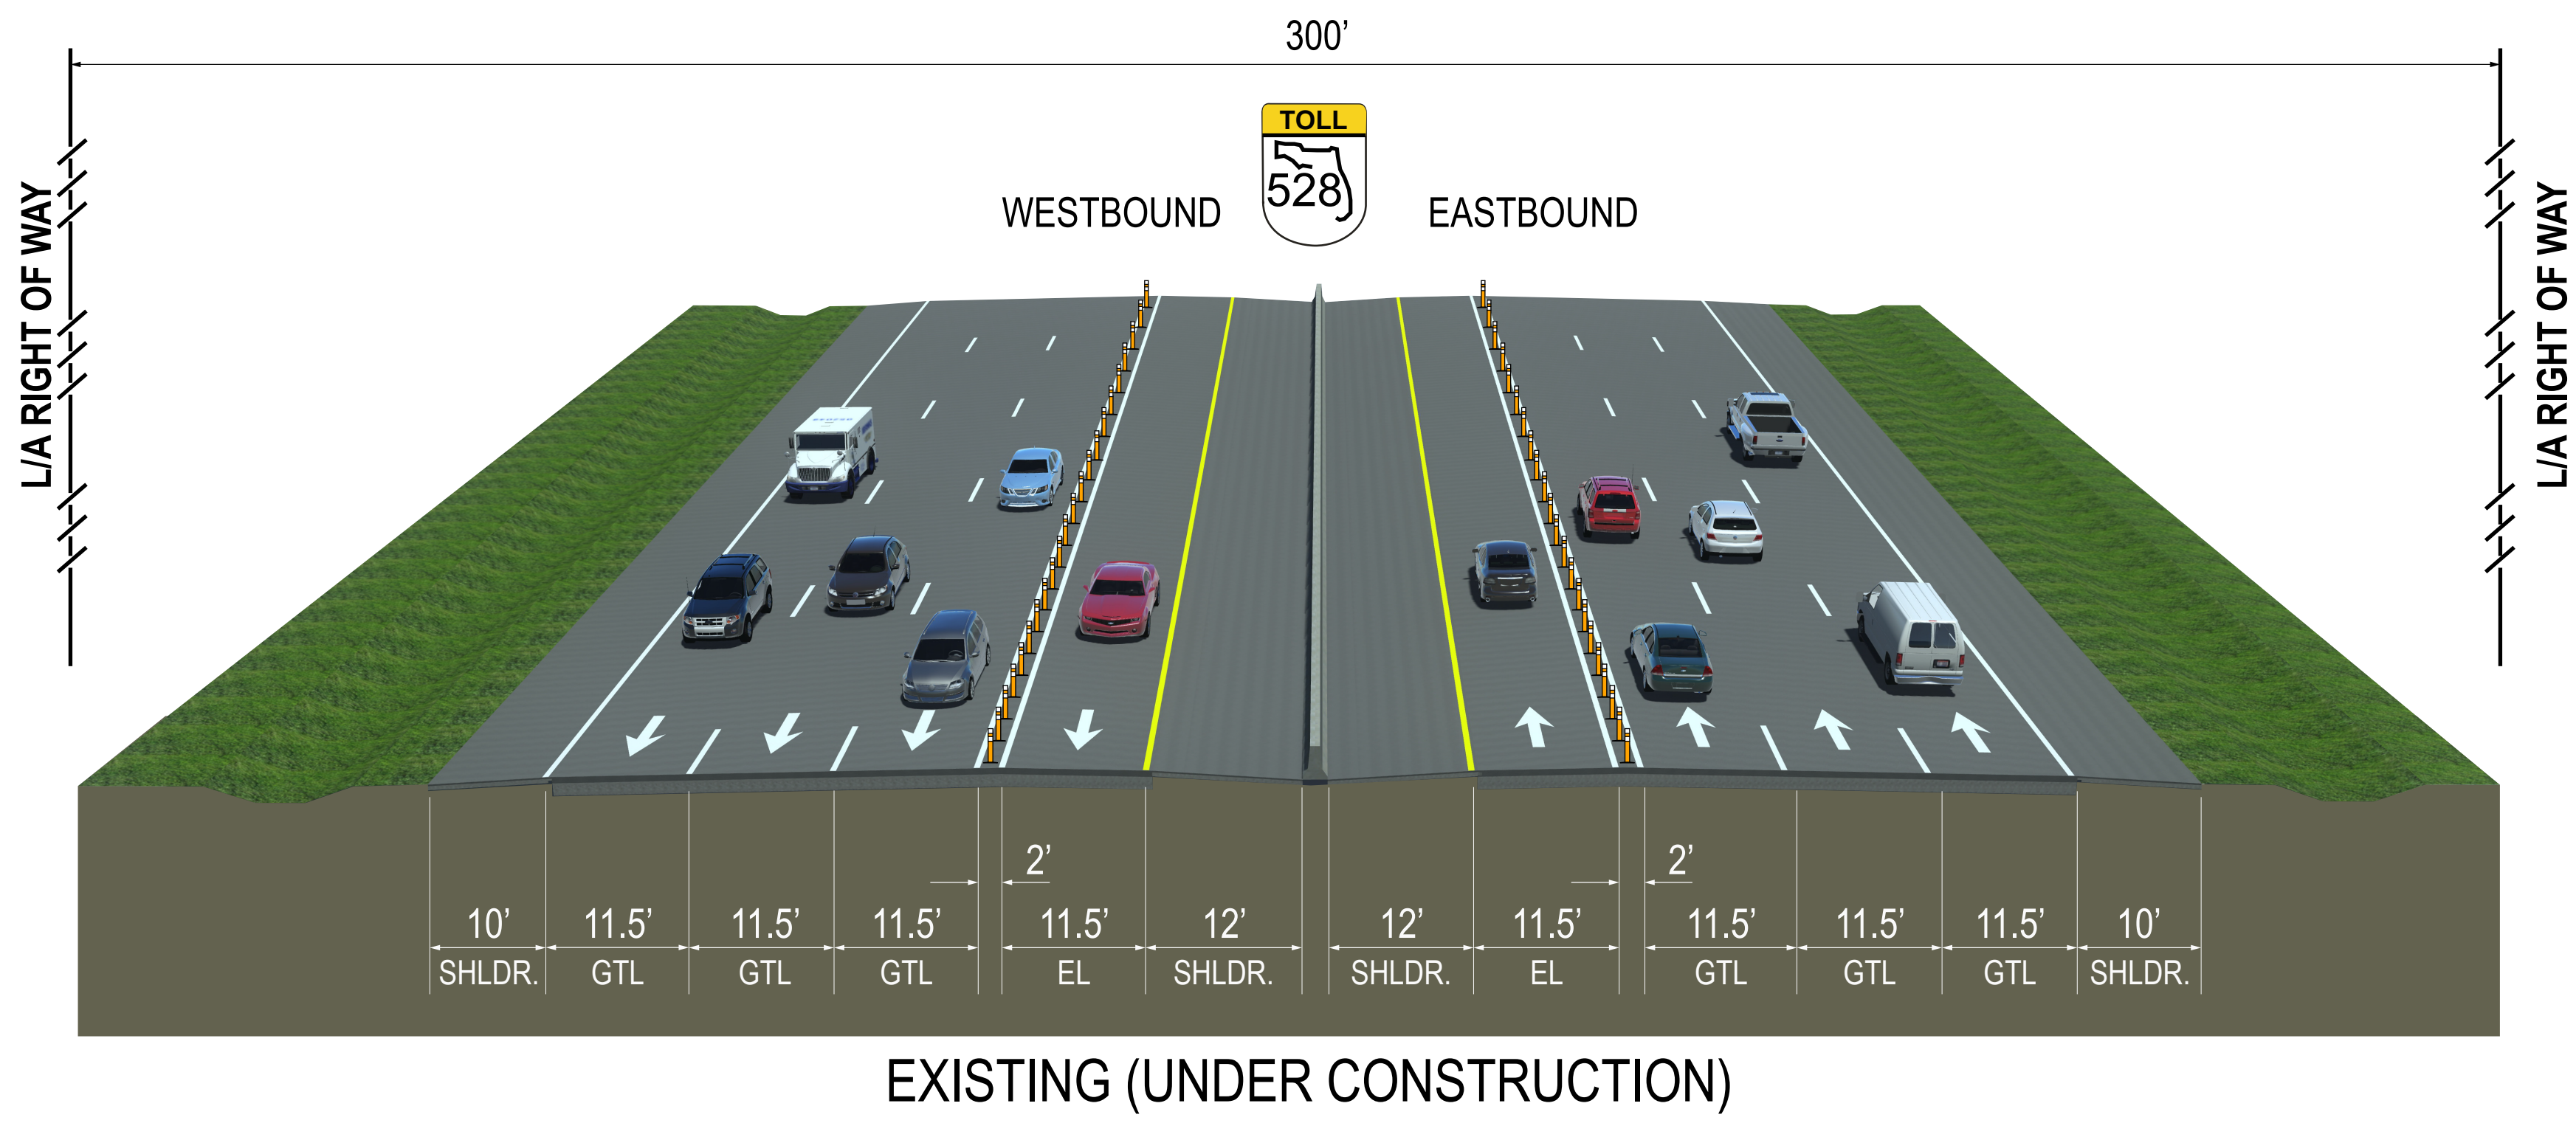

LEGEND	
L/A	LIMITED ACCESS
SHLDR.	SHOULDER PAVED
GTL	GENERAL TOLL LANE
EL	EXPRESS LANE
AUX.	AUXILIARY LANE