


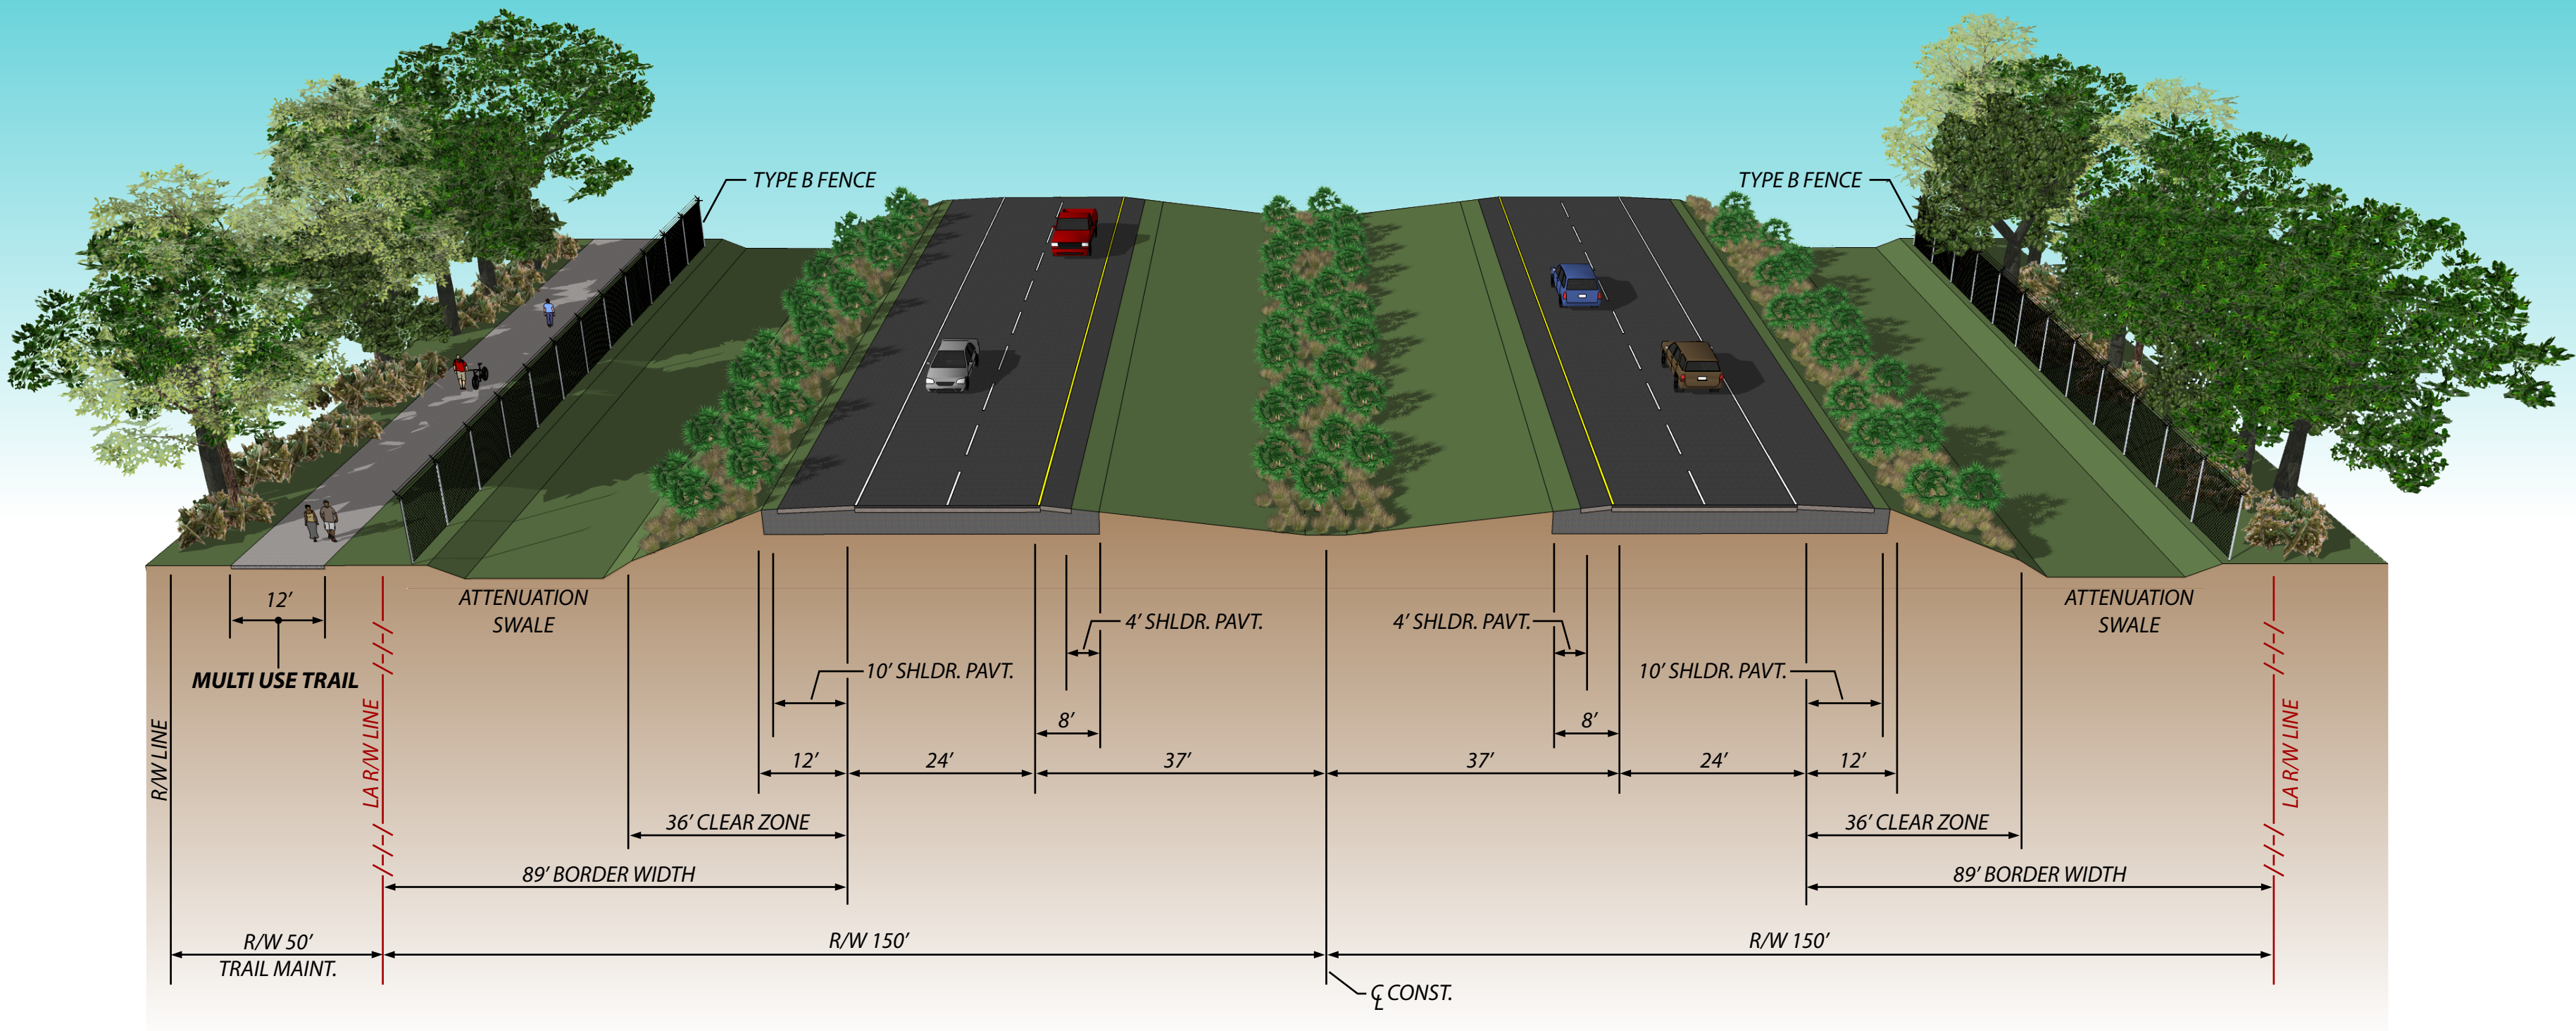

TYPICAL SECTION
SUNCOAST PARKWAY SR 589