


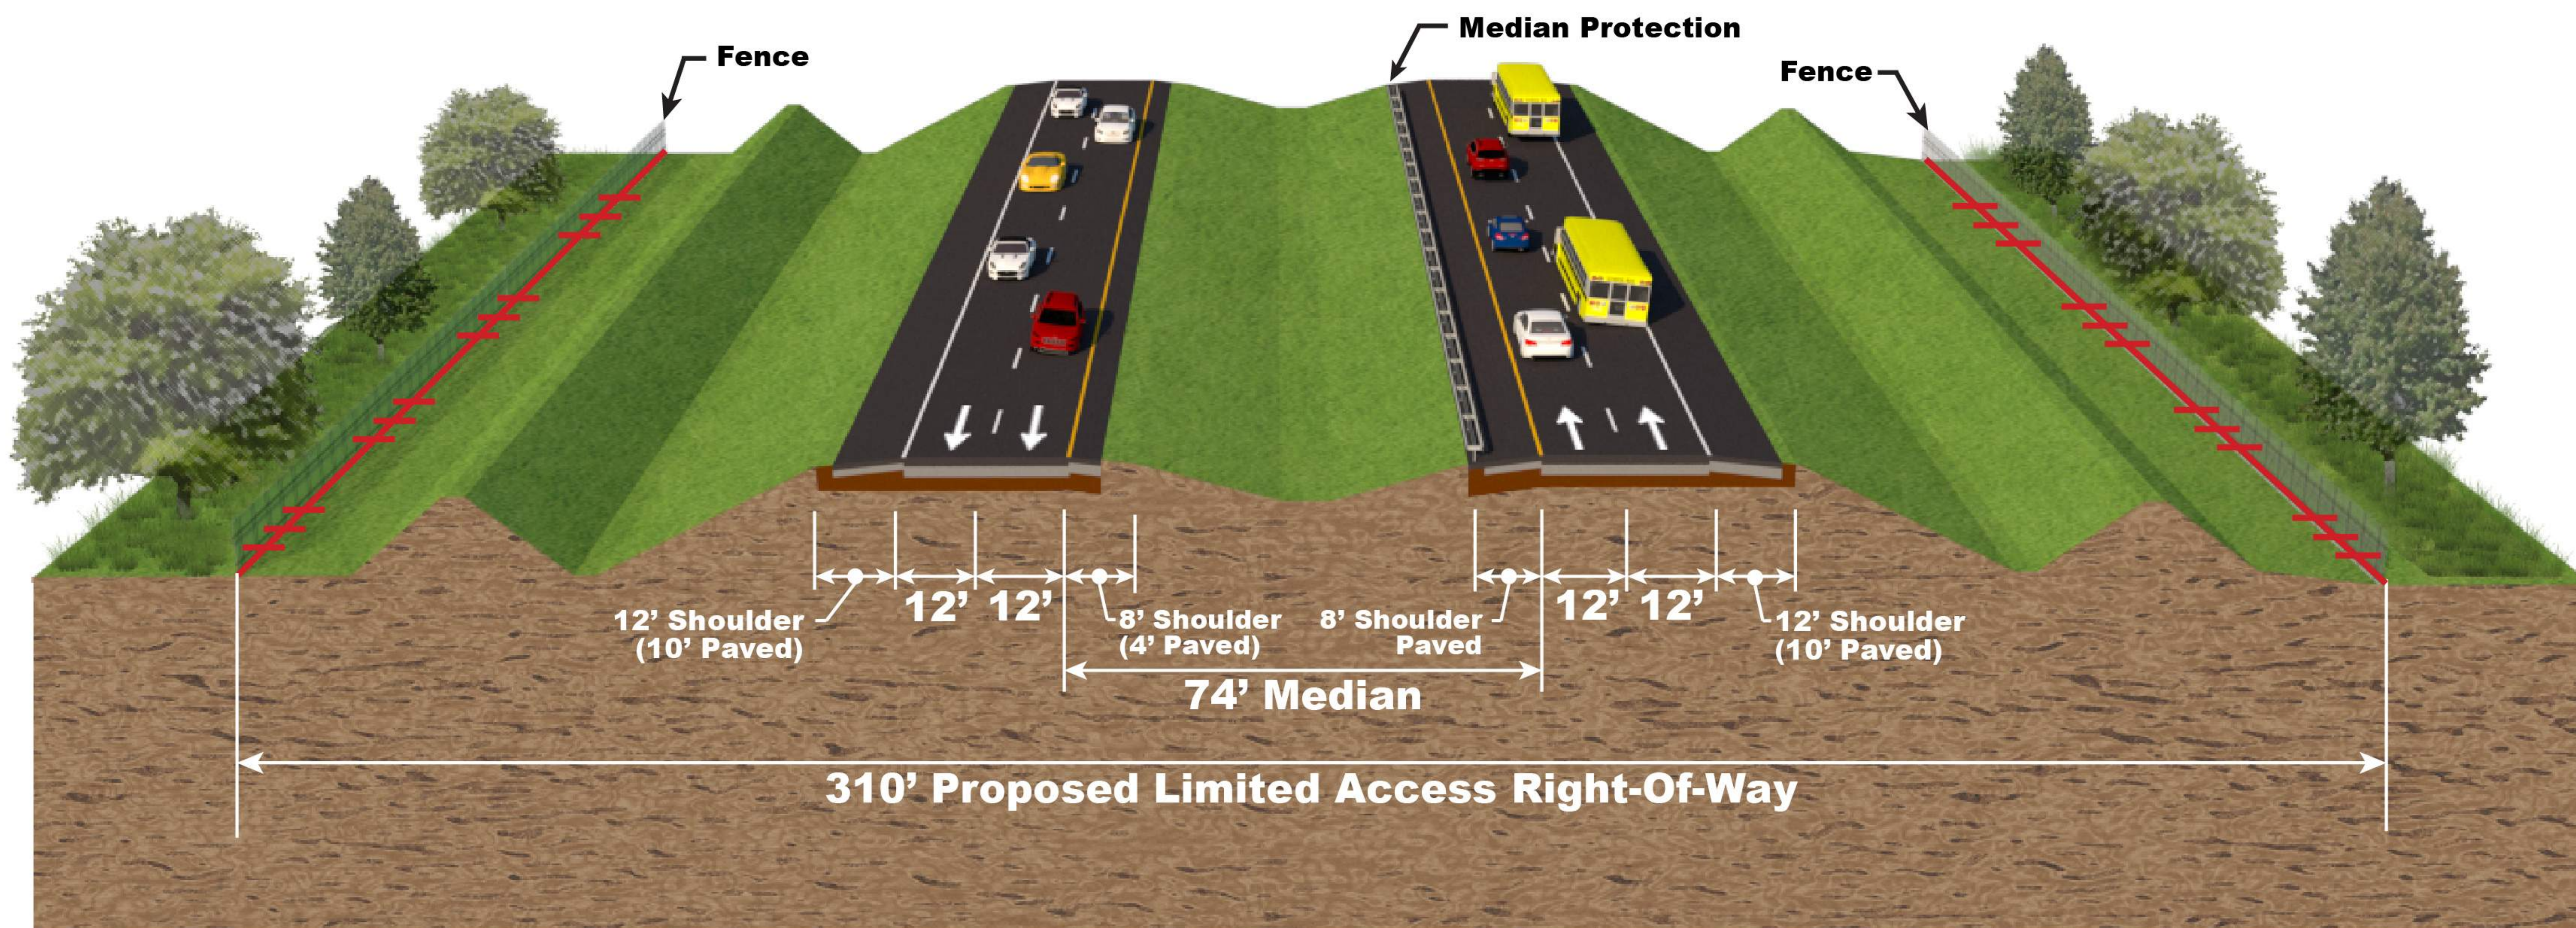

ROADWAY TYPICAL SECTION | CENTRAL POLK PARKWAY (TOLL 570B)