


CENTRAL POLK PARKWAY

FROM POLK PARKWAY (SR 570) TO US 17 (SR 35)
DESIGN

Financial Project ID Number: 440897-2; ETDM Number: 8487

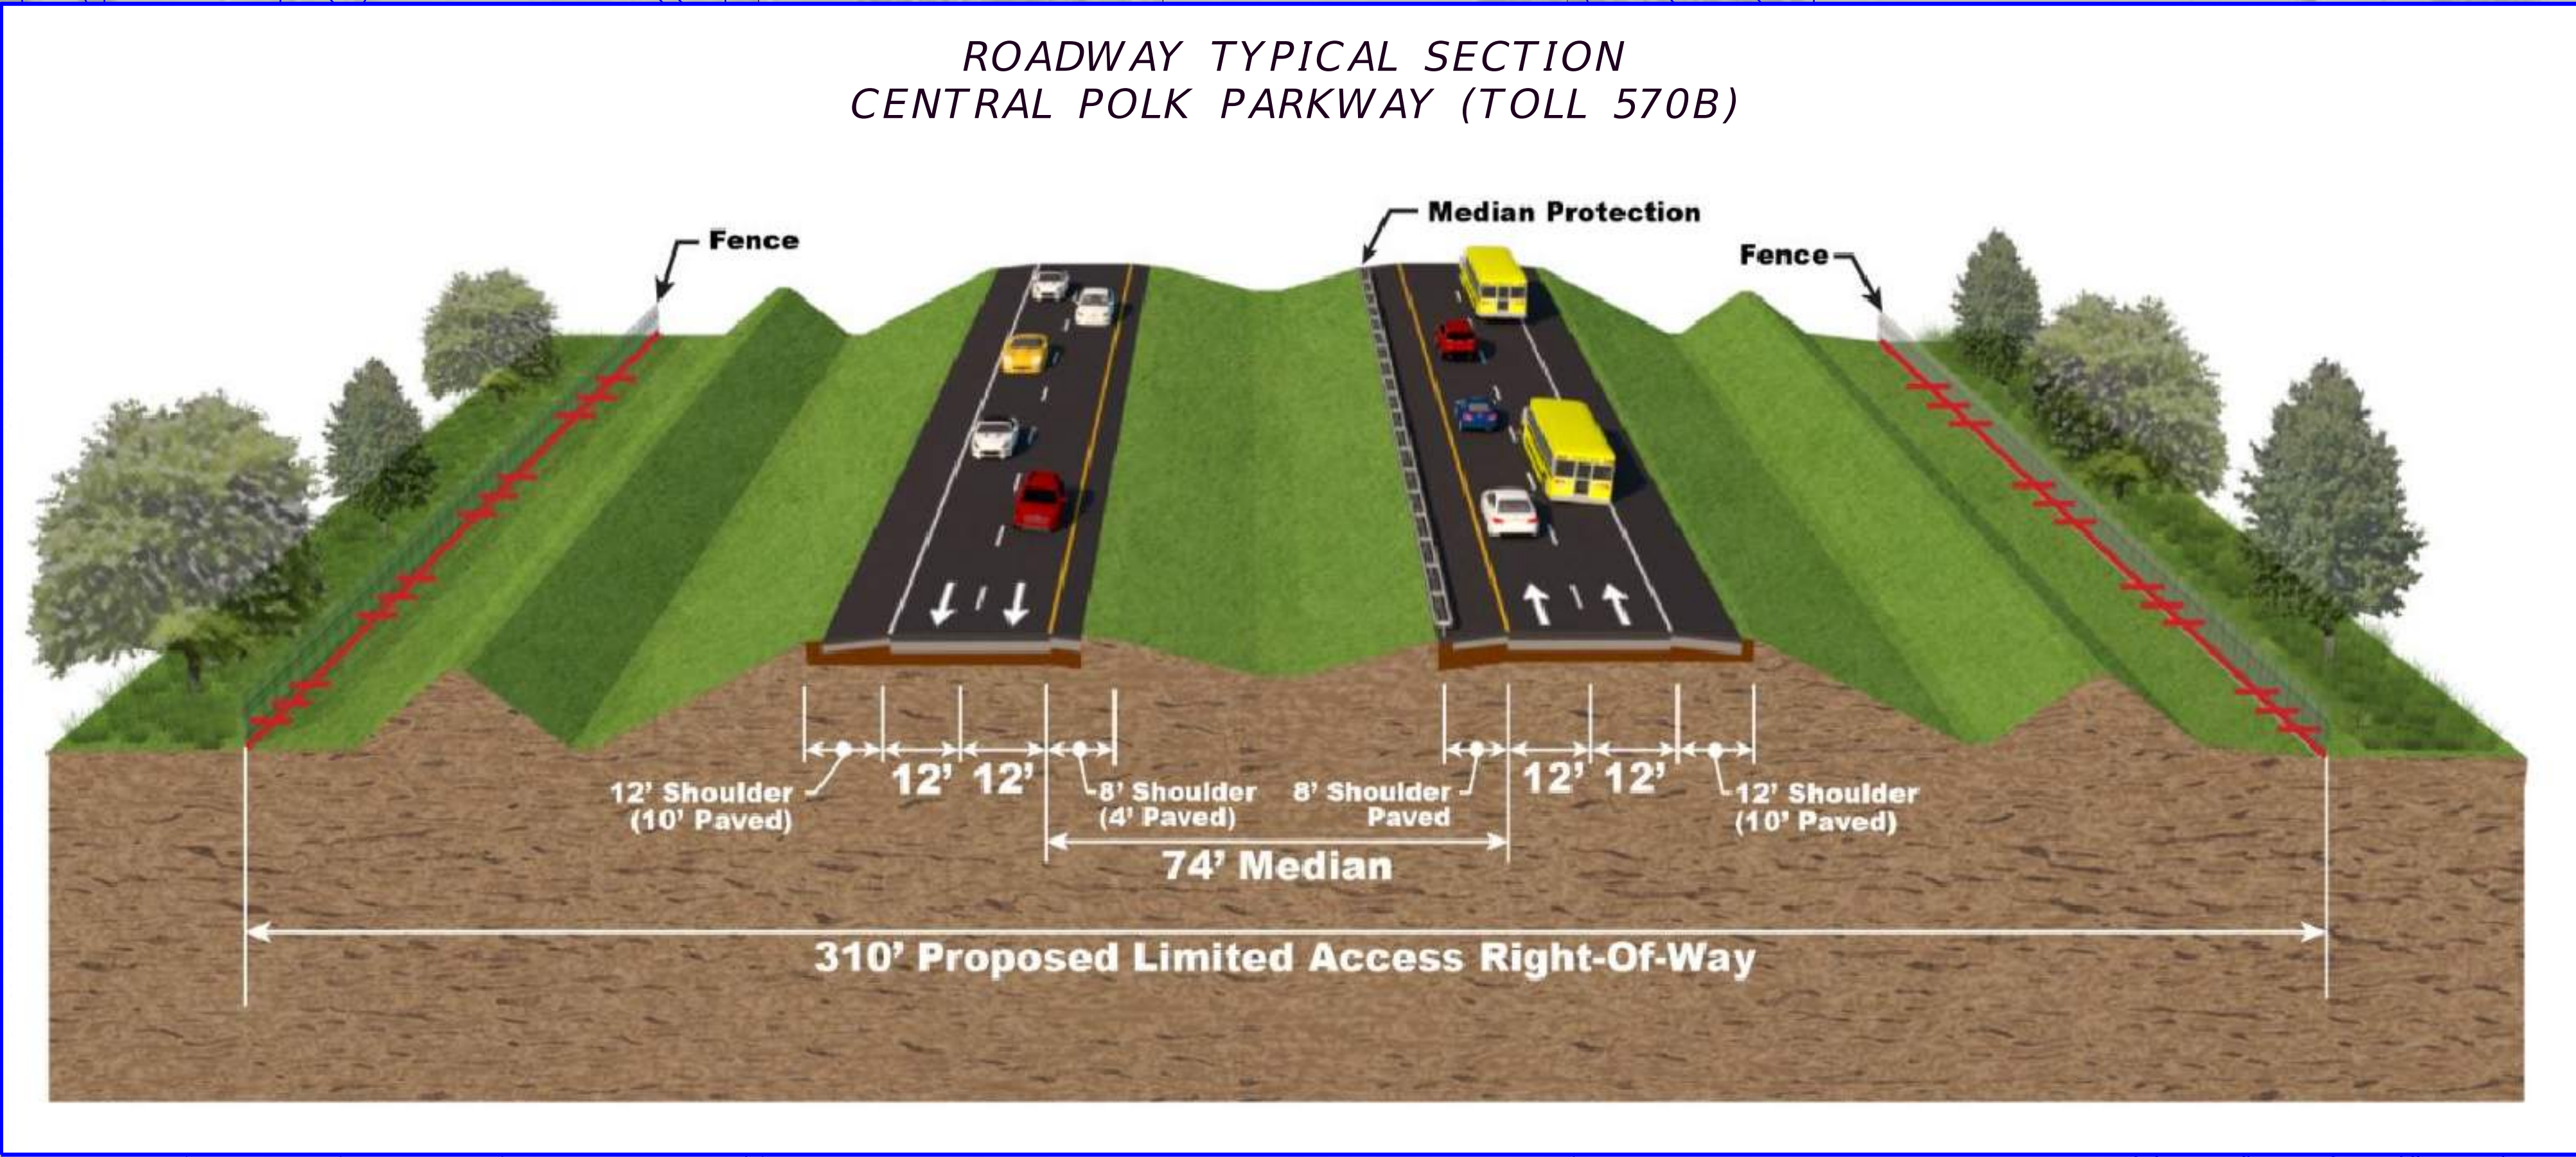

- LEGEND:**
- DRI BOUNDARY
 - PARCEL LINES
 - PROPOSED R/W LINE
 - PROPOSED LA R/W LINE
 - PROPOSED EASEMENT
 - EXISTING R/W LINE
 - EXISTING LA R/W LINE
 - EXISTING EASEMENT
 - PROPOSED ROADWAY
 - PROPOSED BRIDGE
 - PROPOSED ROADWAY/ PD&E PROJECT PHASE
 - PROPOSED BRIDGE/ PD&E PROJECT PHASE
 - WETLANDS/OTHER SURFACE WATERS
 - STORMWATER MANAGEMENT FACILITY (SMF)
 - BALD EAGLE NEST BUFFER ZONE
 - POTENTIAL CONTAMINATION SITE
 - PROPOSED TRAFFIC SIGNAL
 - FLOODPLAIN COMPENSATION SITE (FPC)

