

## SUNCOAST PARKWAY 2 (SR 589), PHASE 2 – DESIGN: PREFERRED ALTERNATIVE FROM SR 44 TO CR 486 | CR 486 SOUTHBOUND ON-RAMP BRIDGED OVER MAINLINE (ALTERNATIVE #1)

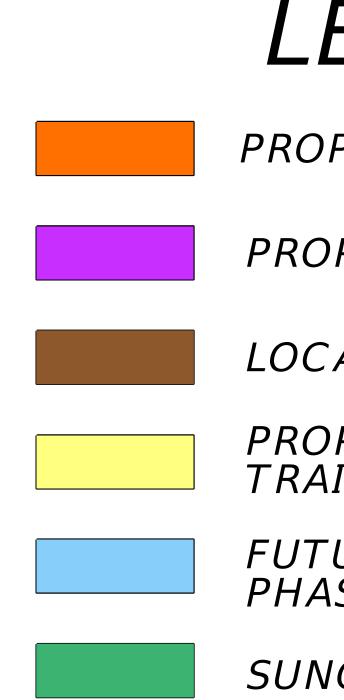

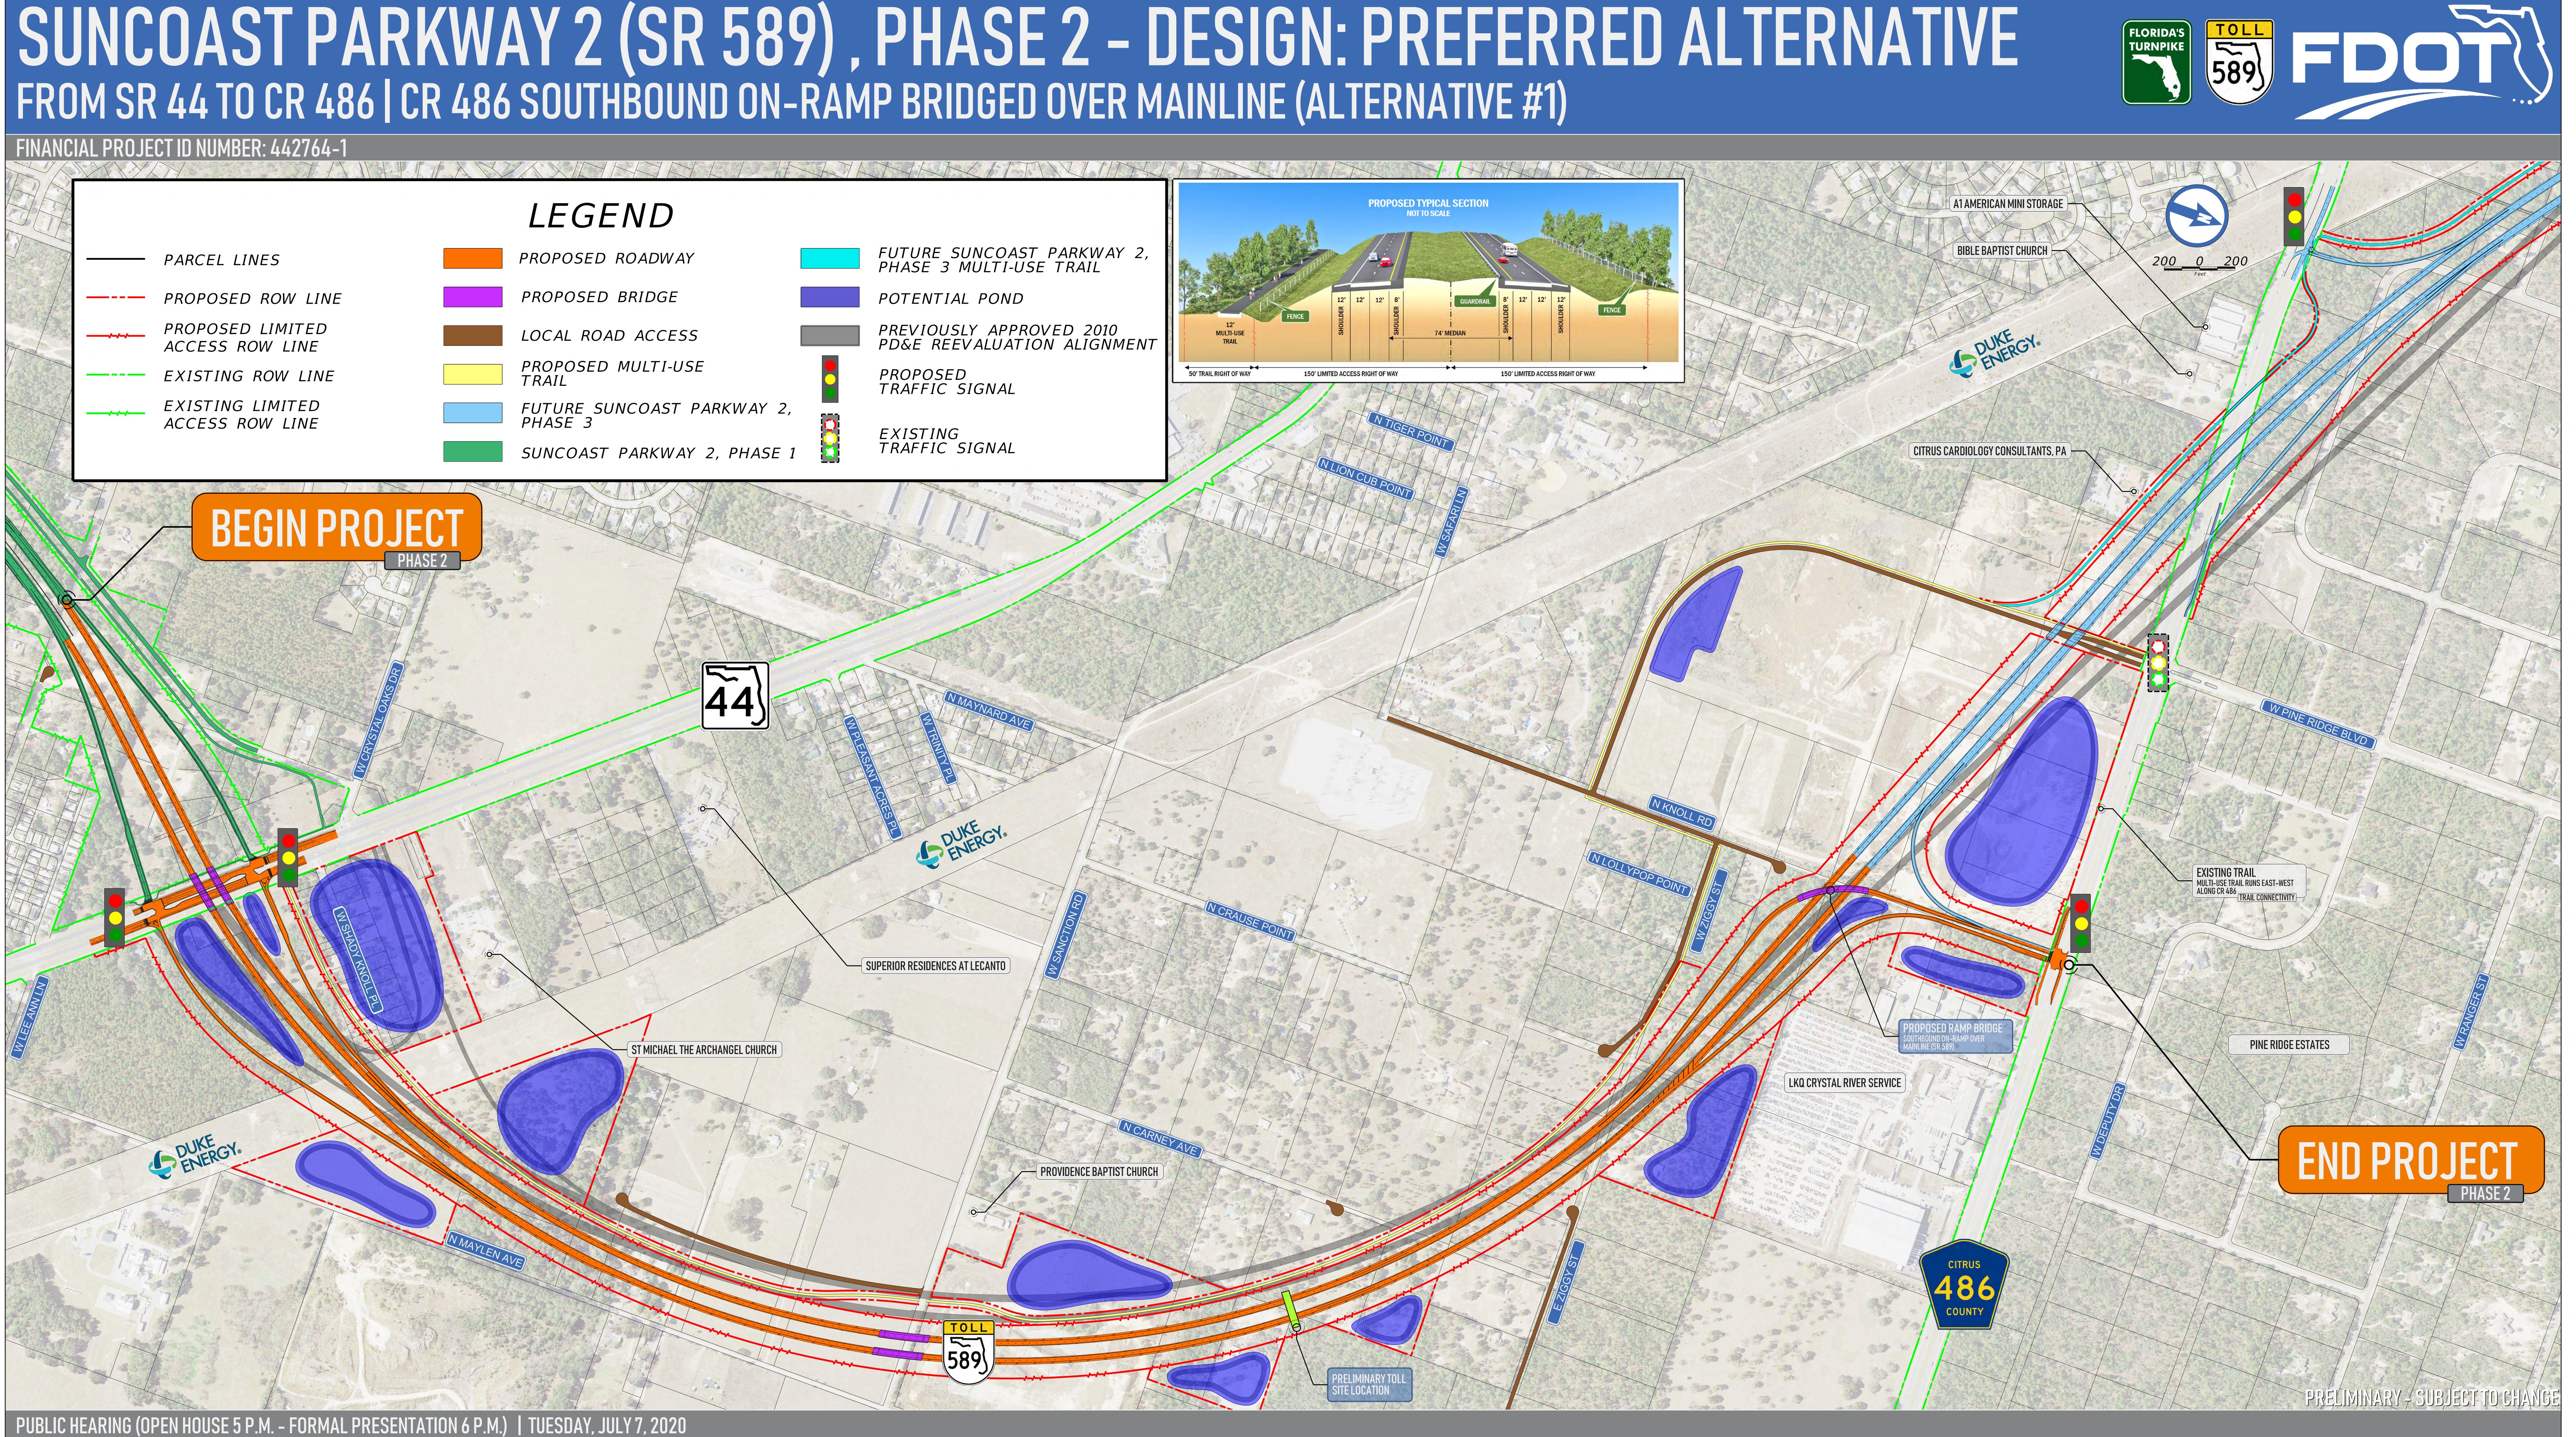

CITRUS COUNTY NATIONAL GUARD ARMORY 8551W. VENABLE STREET, CRYSTAL RIVER, FL 34429

**AERIAL DATE: 2017**