


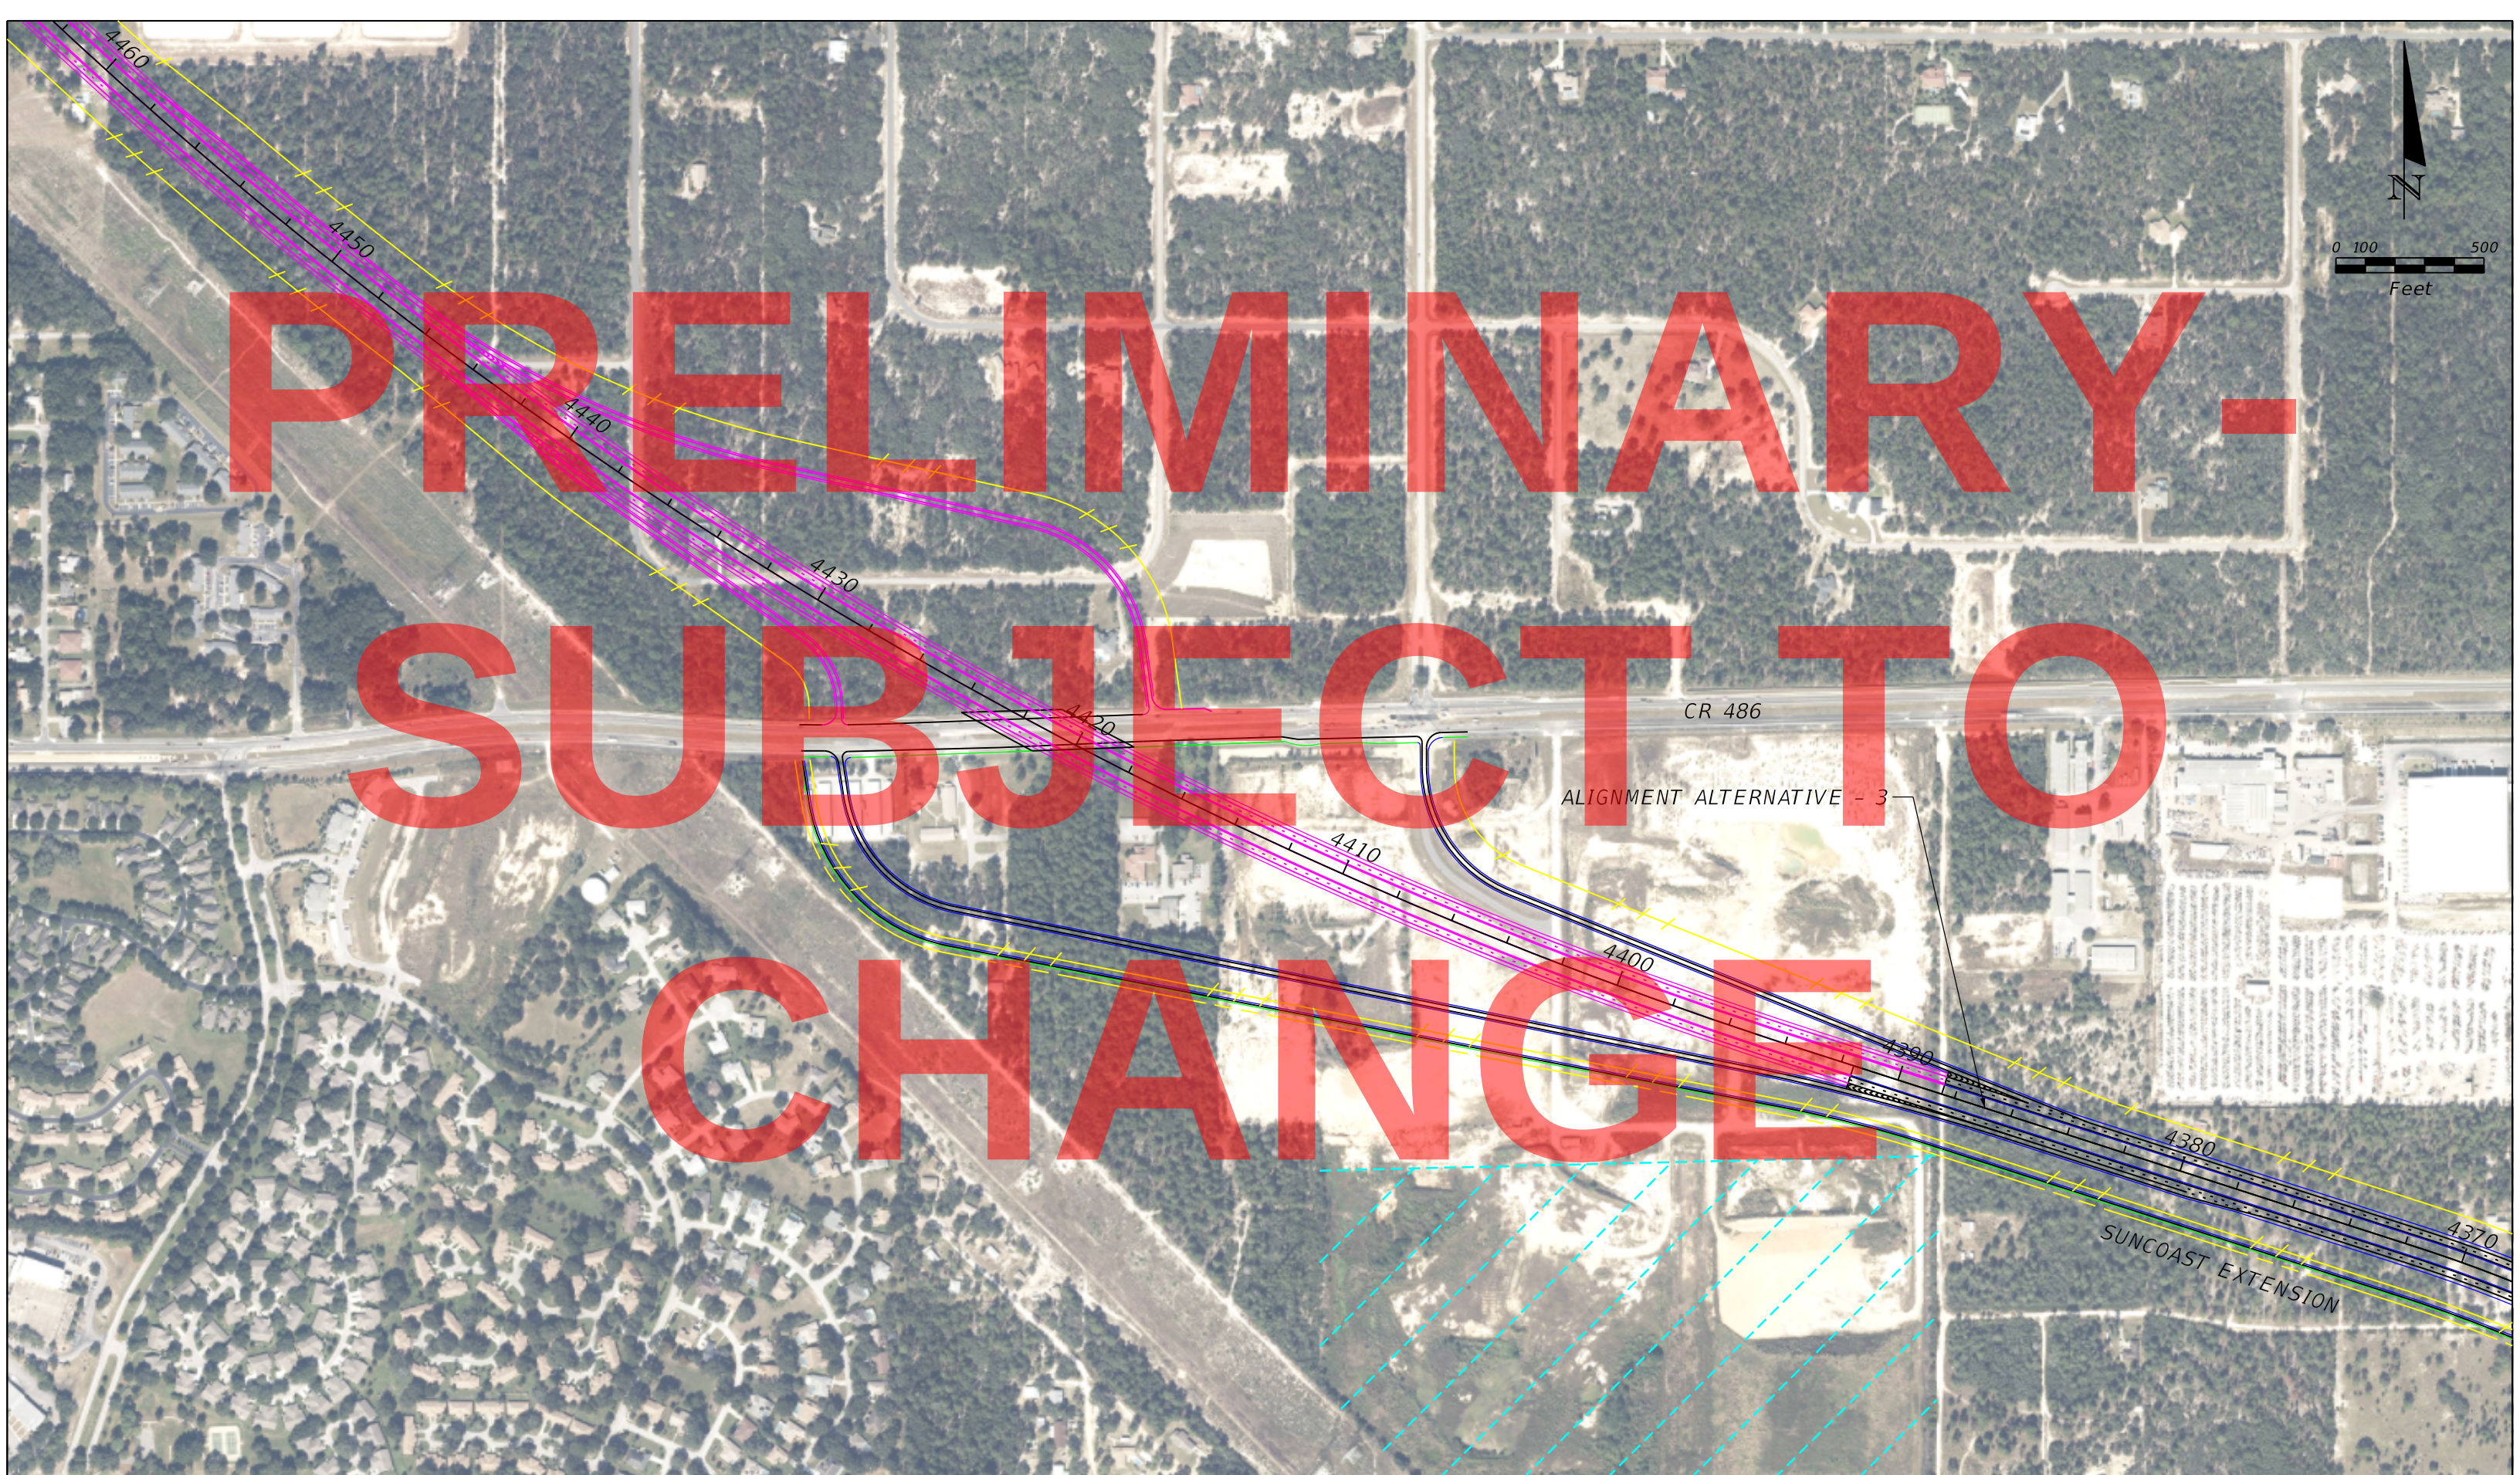


LEGEND

 FUTURE EXTENSION

*SUNCOAST EXTENSION AT CR 486
INTERCHANGE OPTION: A
WITH ALIGNMENT ALTERNATIVE: 3*

DRAFT DATE 10/14/16

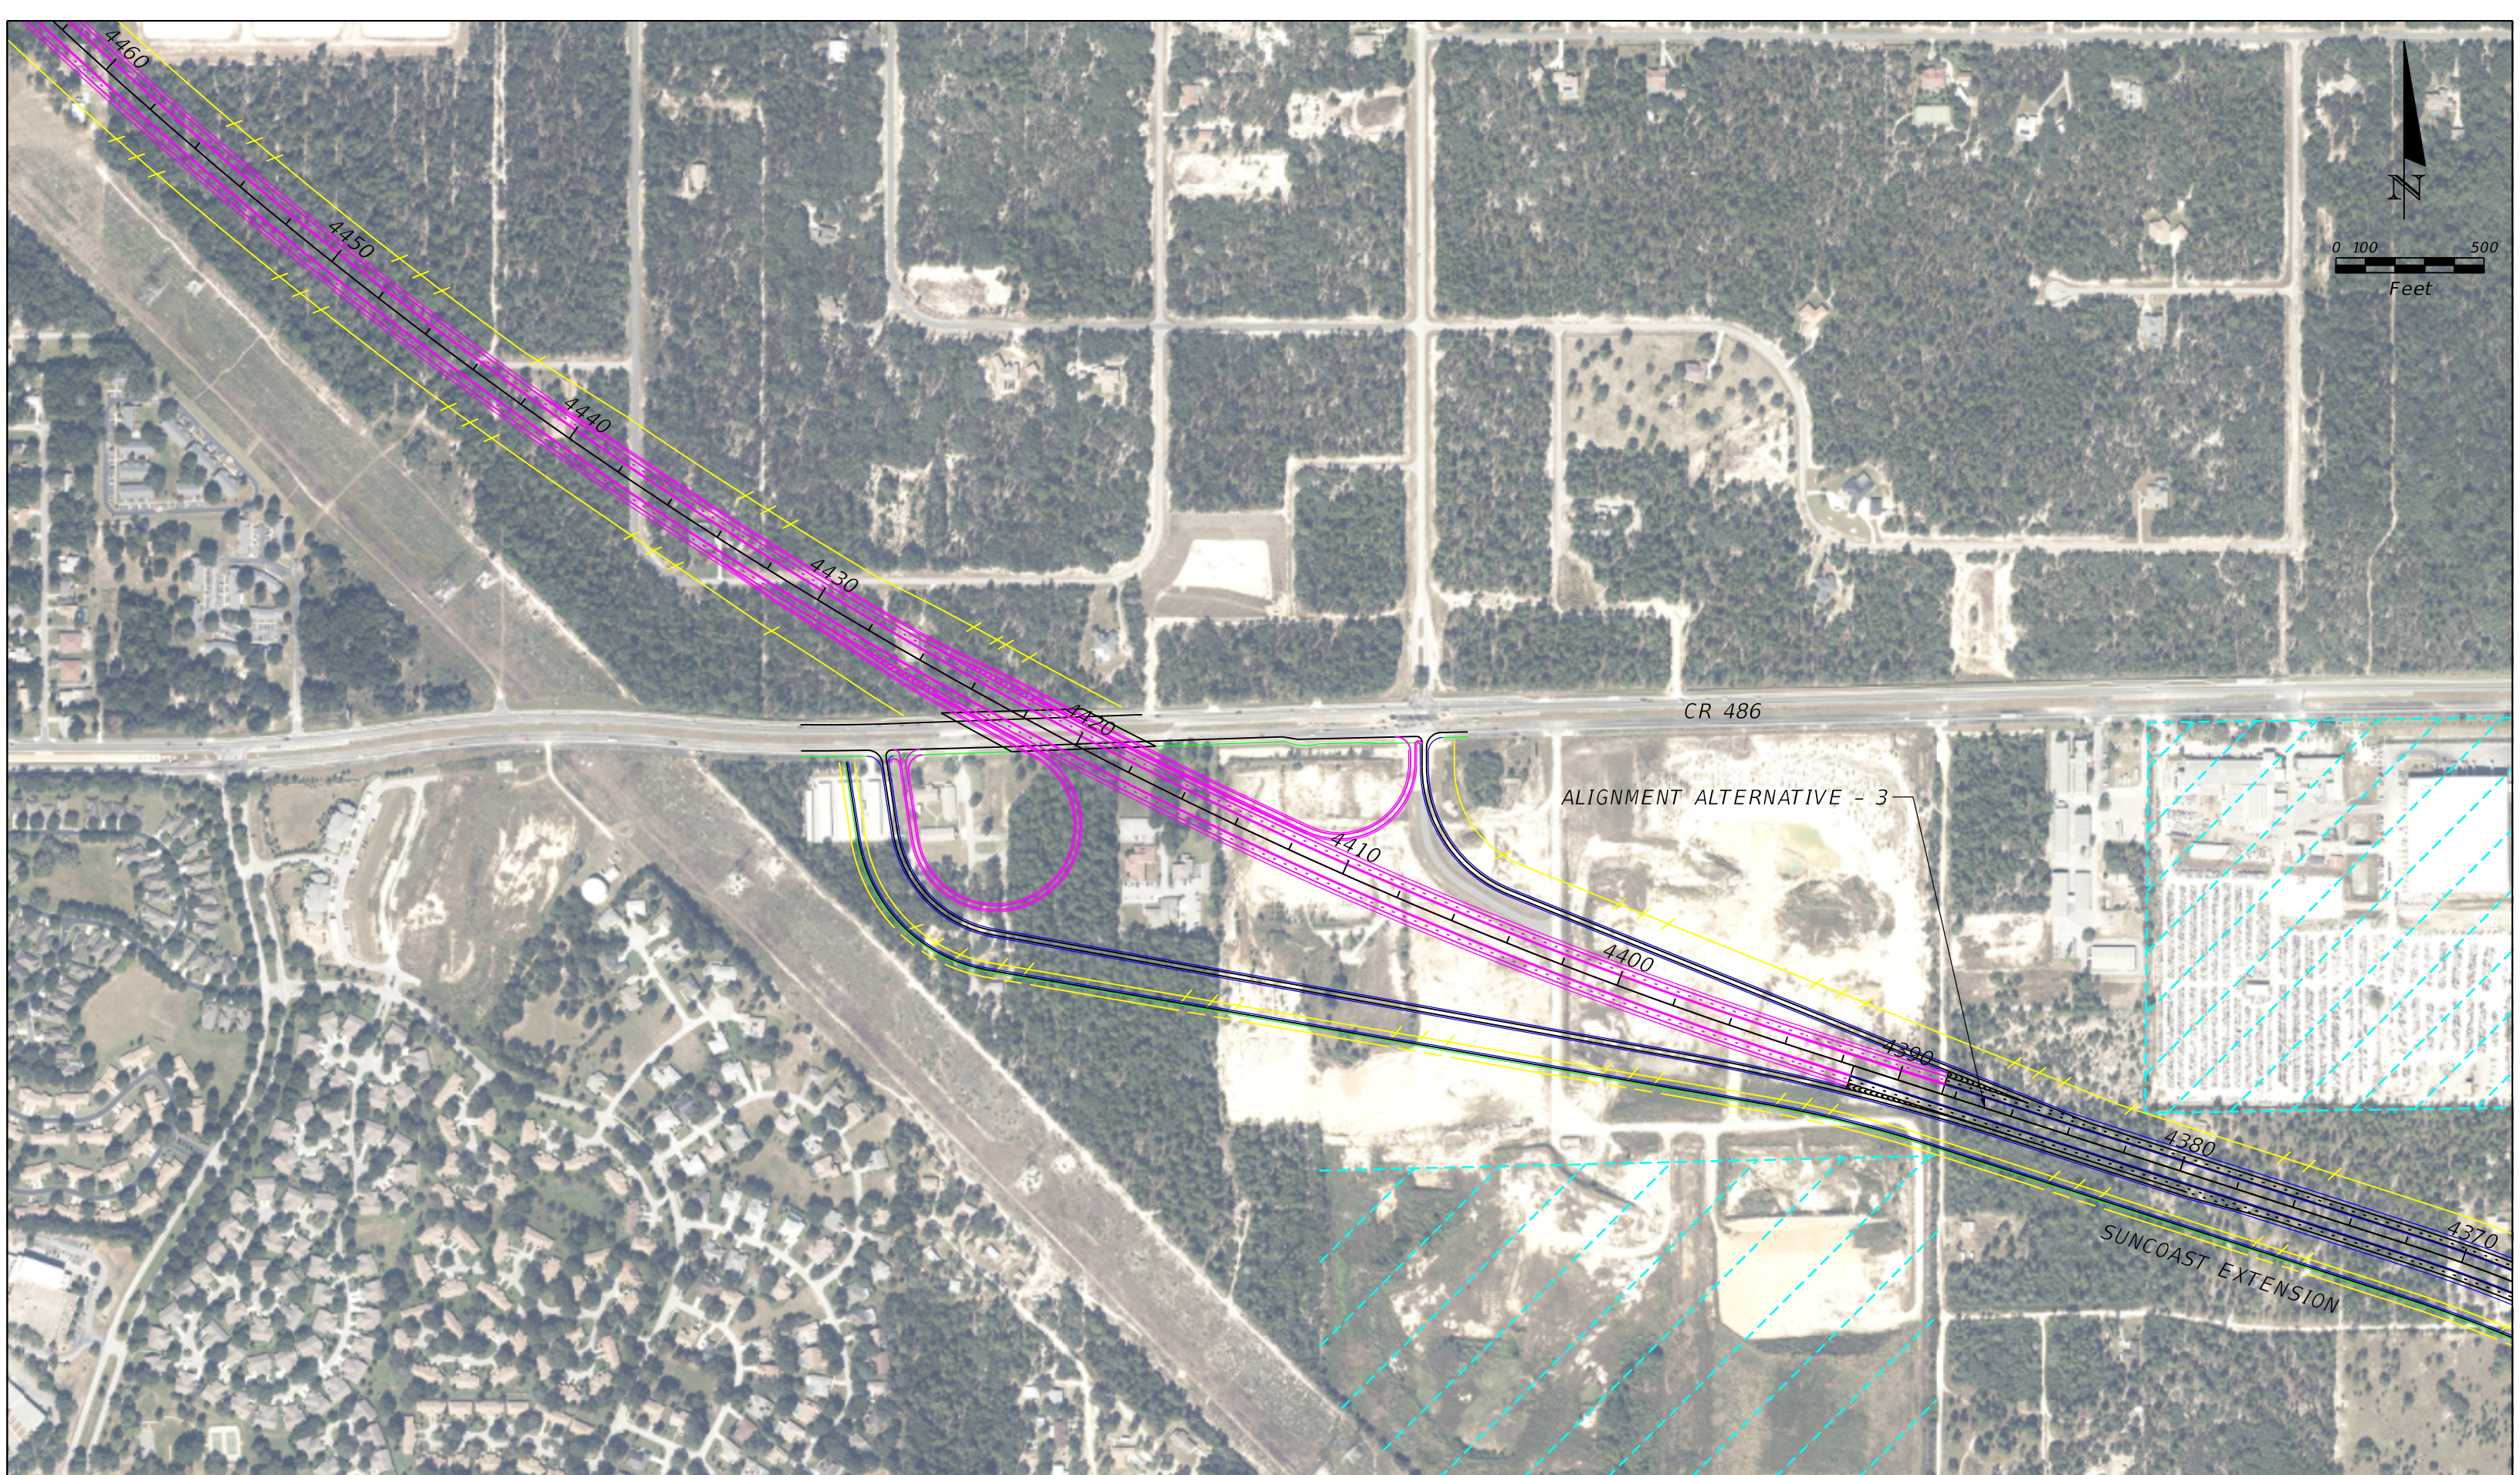


LEGEND

 FUTURE EXTENSION

*SUNCOAST EXTENSION AT CR 486
INTERCHANGE OPTION: B
WITH ALIGNMENT ALTERNATIVE: 3*

DRAFT DATE 10/14/16

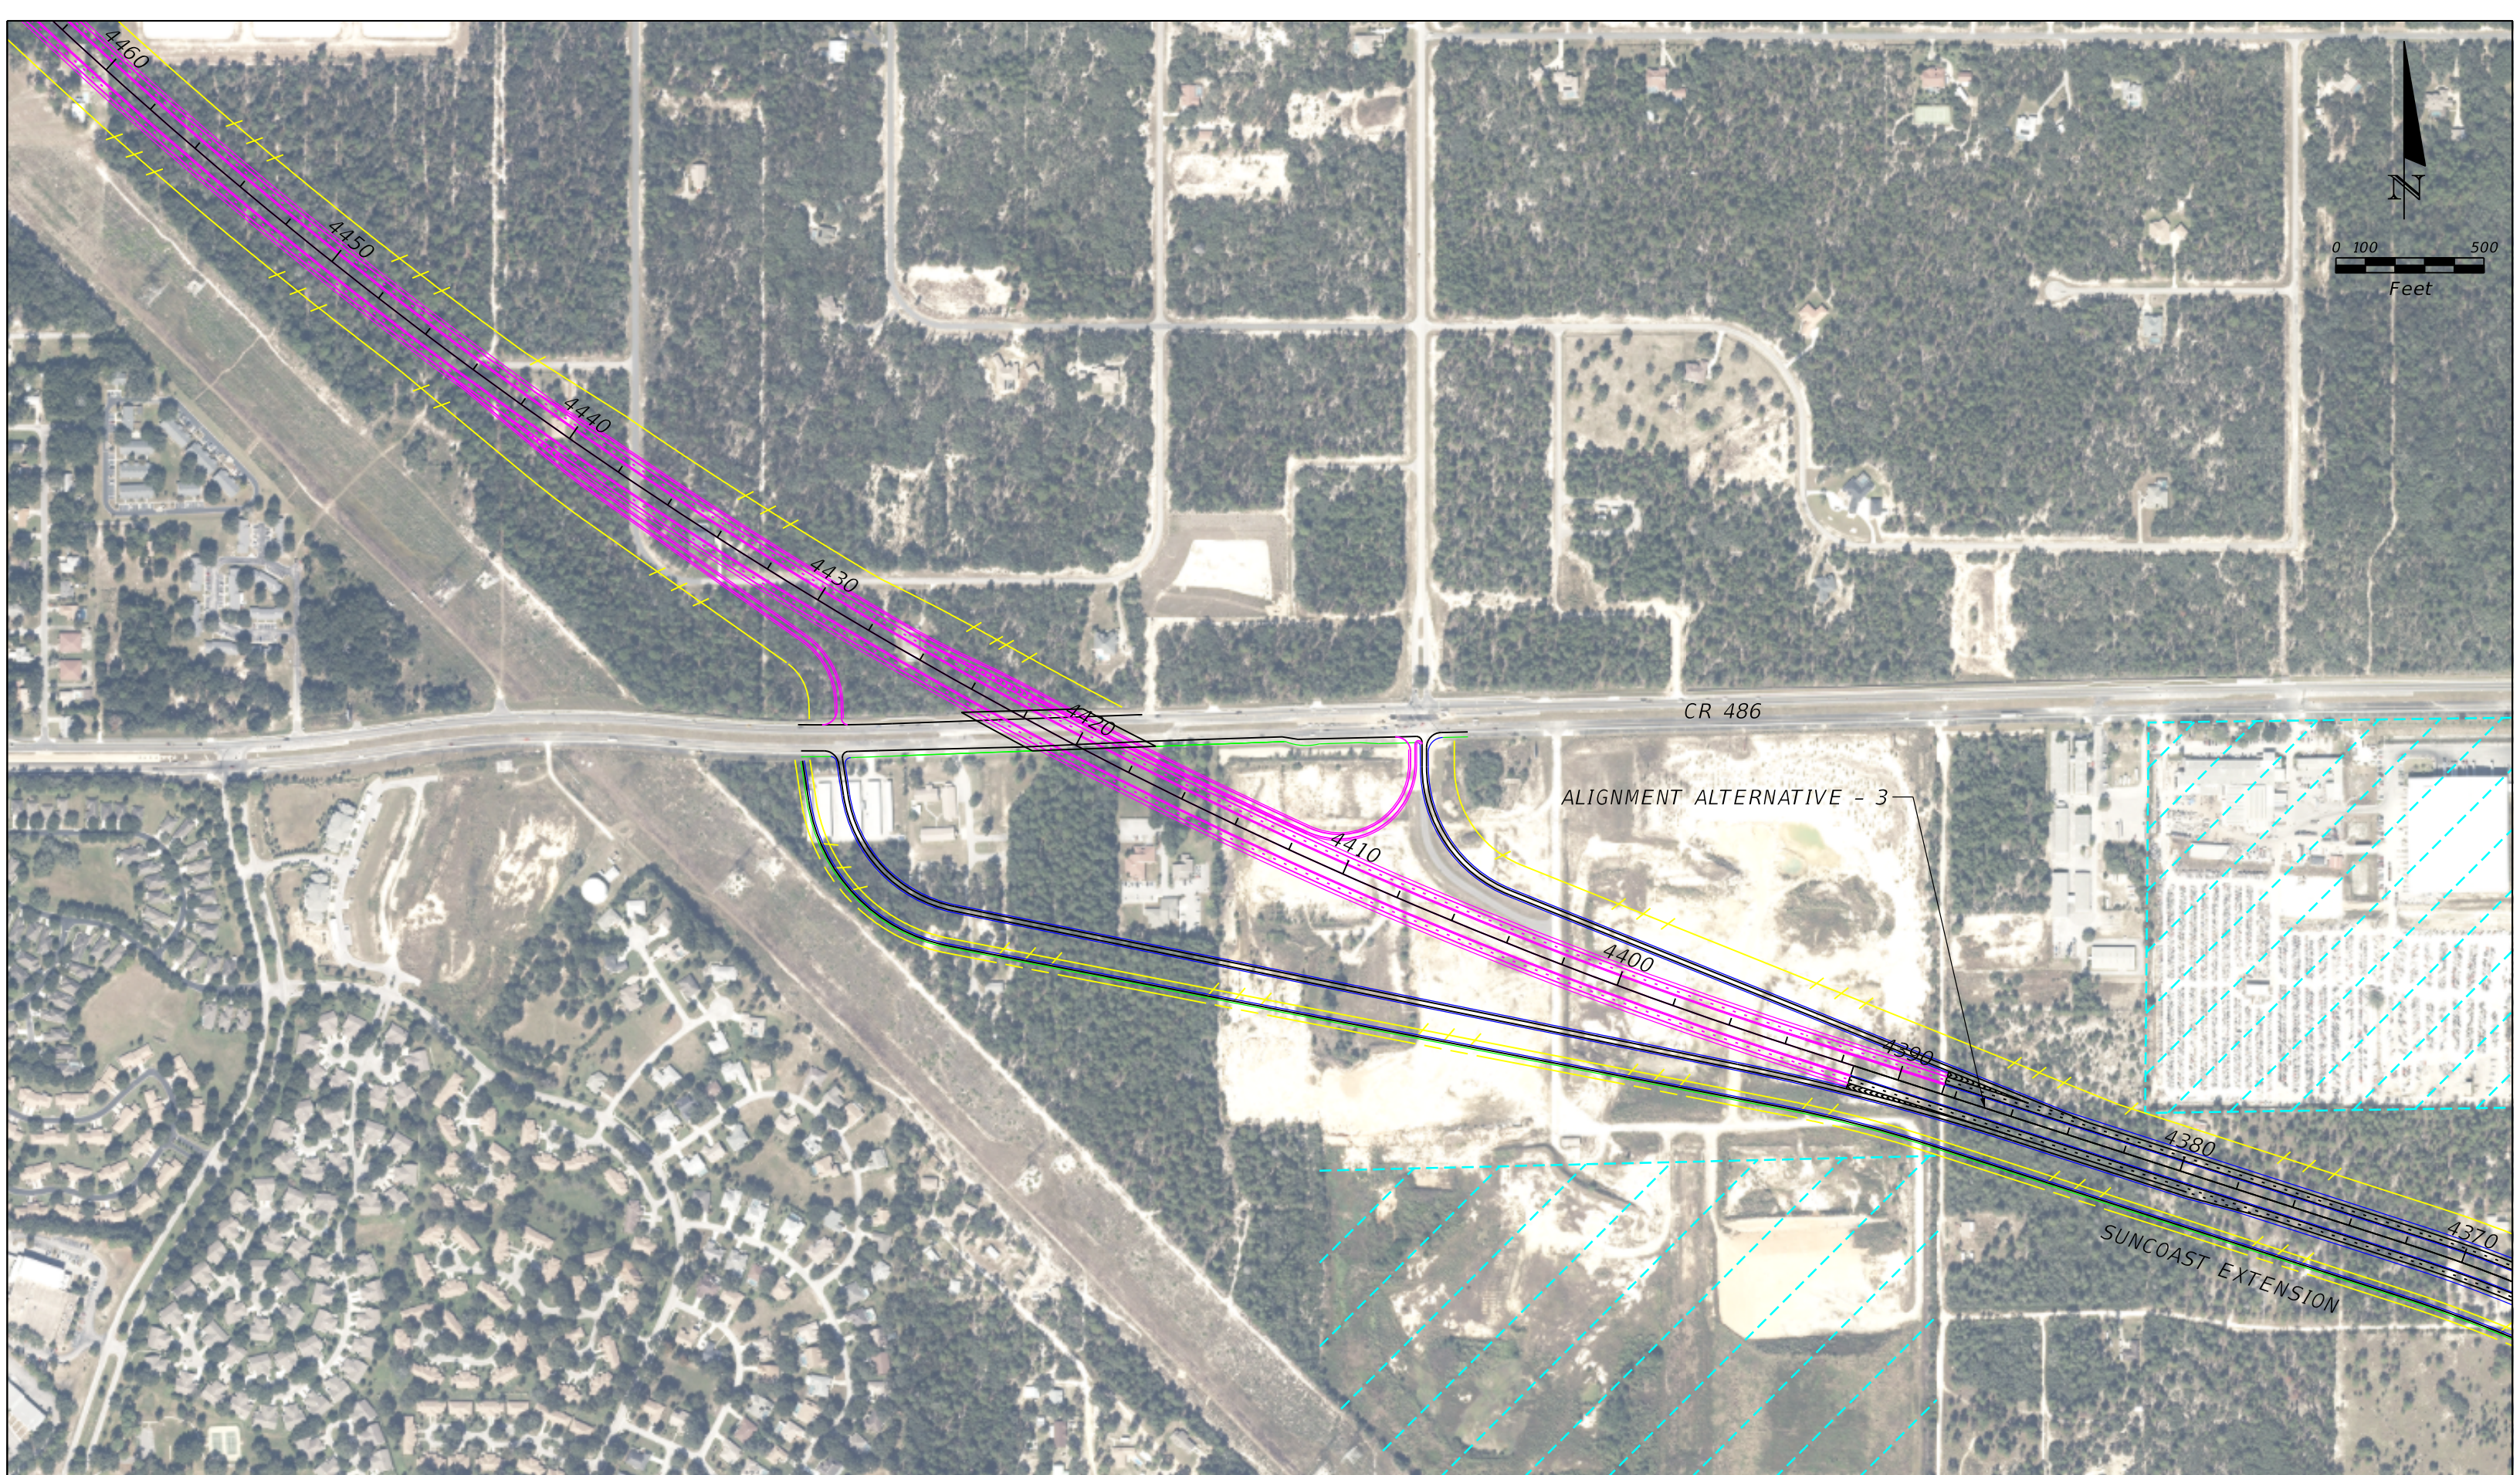


LEGEND

 FUTURE EXTENSION

*SUNCOAST EXTENSION AT CR 486
INTERCHANGE OPTION: C
WITH ALIGNMENT ALTERNATIVE: 3*

DRAFT DATE 10/14/16

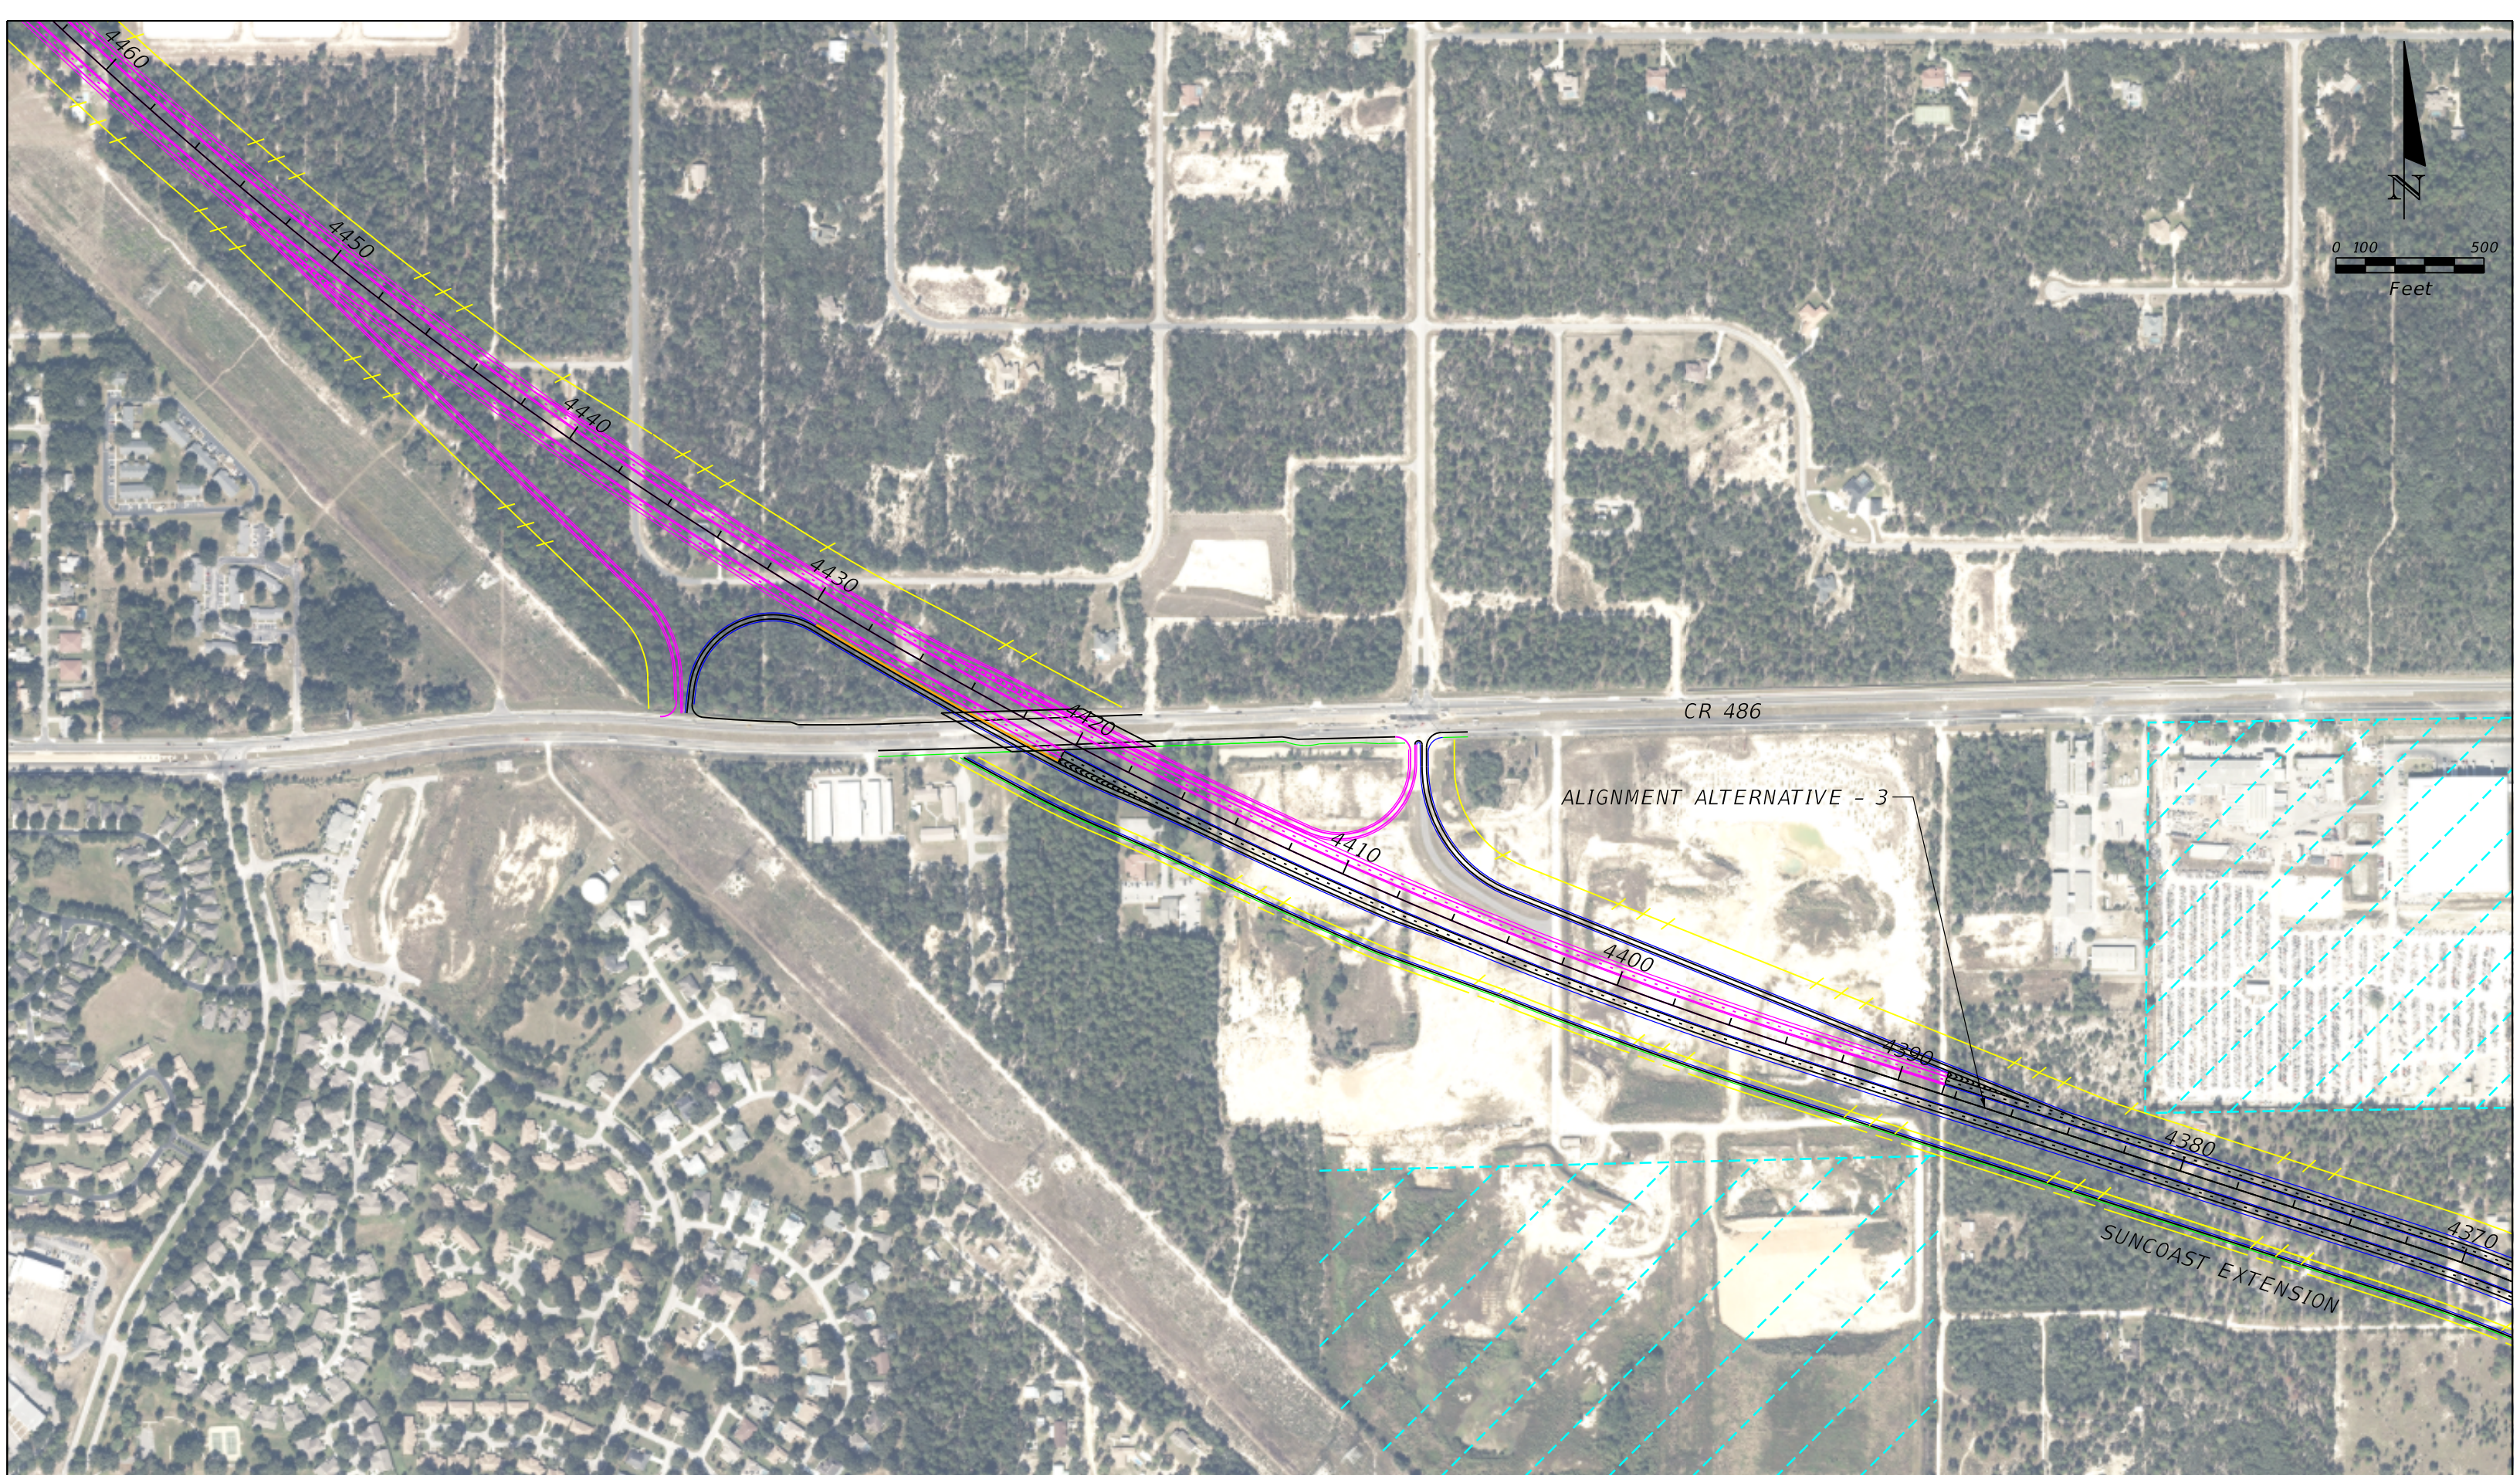

LEGEND

 FUTURE EXTENSION

*SUNCOAST EXTENSION AT CR 486
INTERCHANGE OPTION: D
WITH ALIGNMENT ALTERNATIVE: 3*

DRAFT DATE 10/14/16