



#### No-Build SR 429 Alternatives Build Right of Way Required (acres) 0.0 4.9 **Total Parcels Impacted Total Relocations** Wetland Impacts (acres) 0.2 0.0 Floodplain Impacts (acres) No No Surface Water Impacts (acres) Sand Skink Suitability Impacts (acres) No No Scrub Lupine Involvement No No Bald Eagle Involvement Yes Yes **Conservation Easement Impacts (acres)**

**Evaluation Matrix** 

# Proposed Typical Section: Turnpike Mainline from SR 408 to SR 429

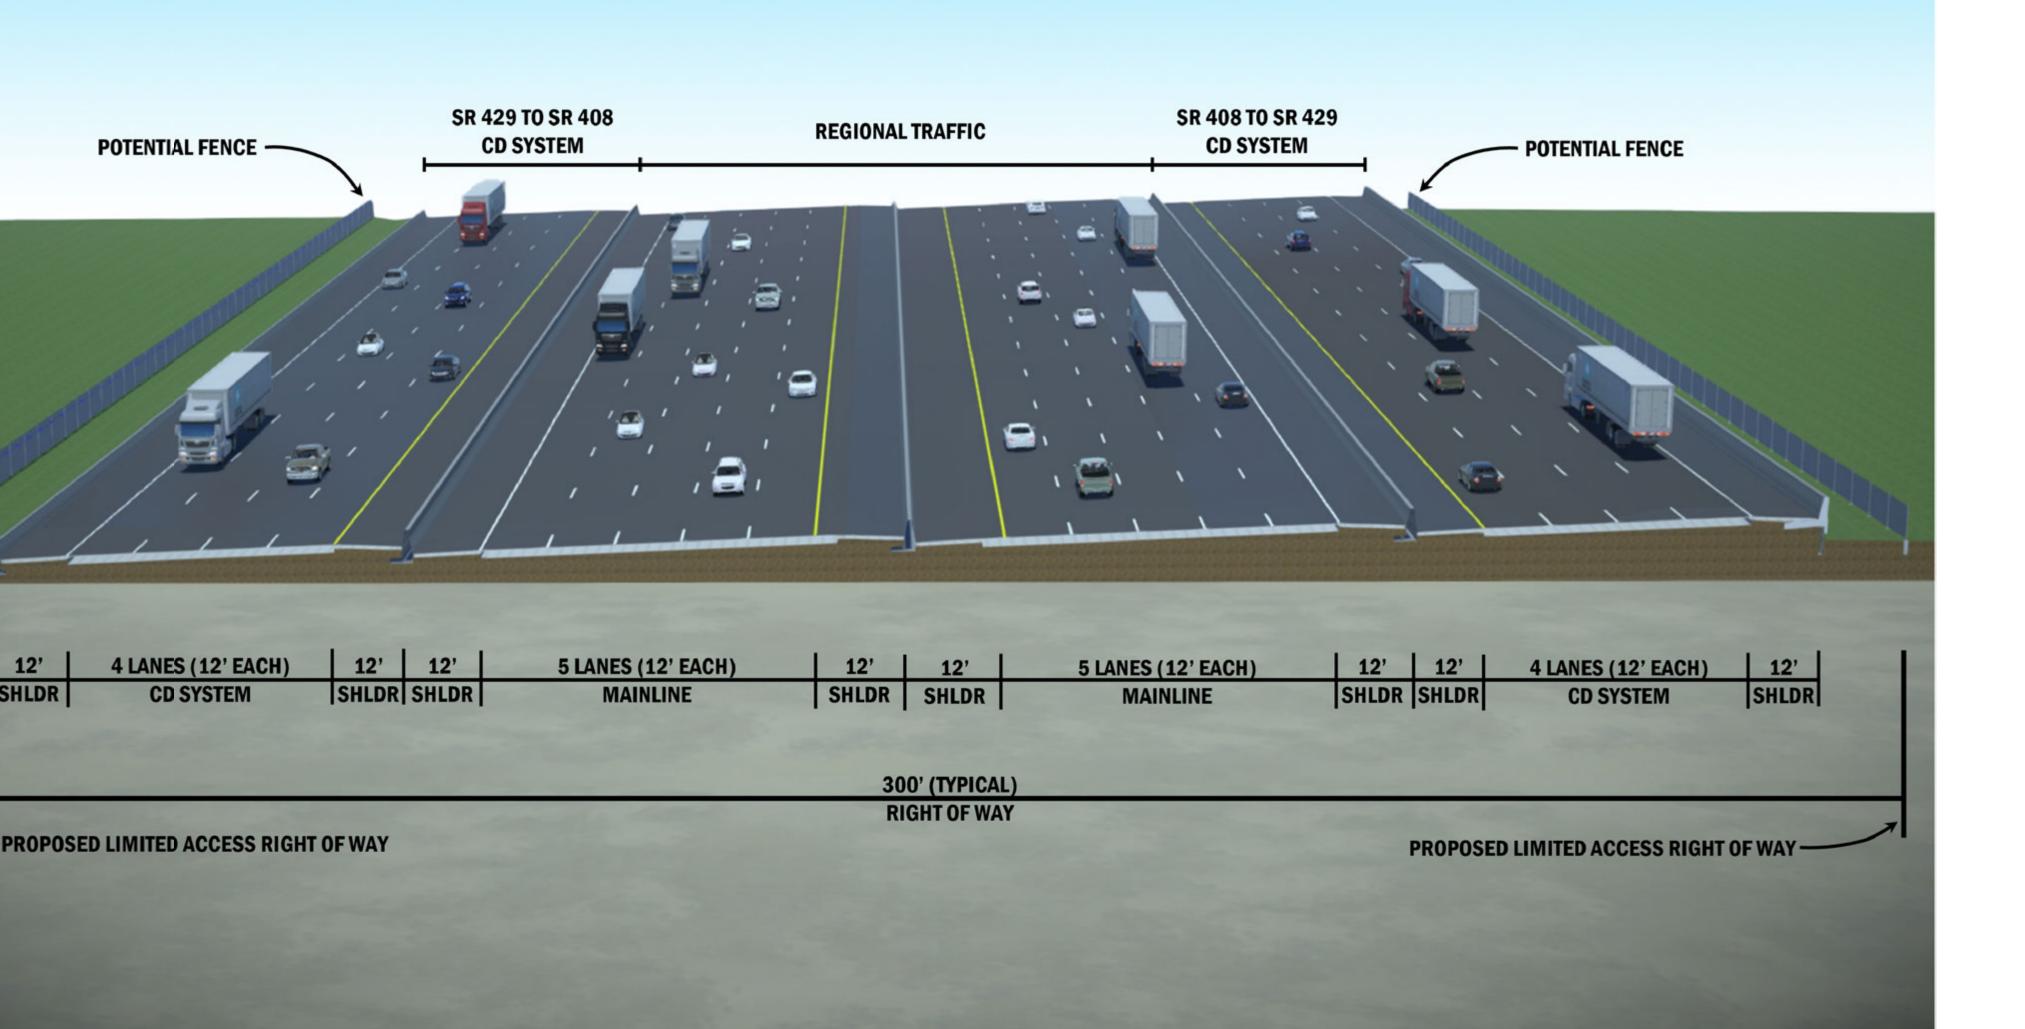


# Proposed Typical Section: Turnpike Mainline from SR 429 to SR 50

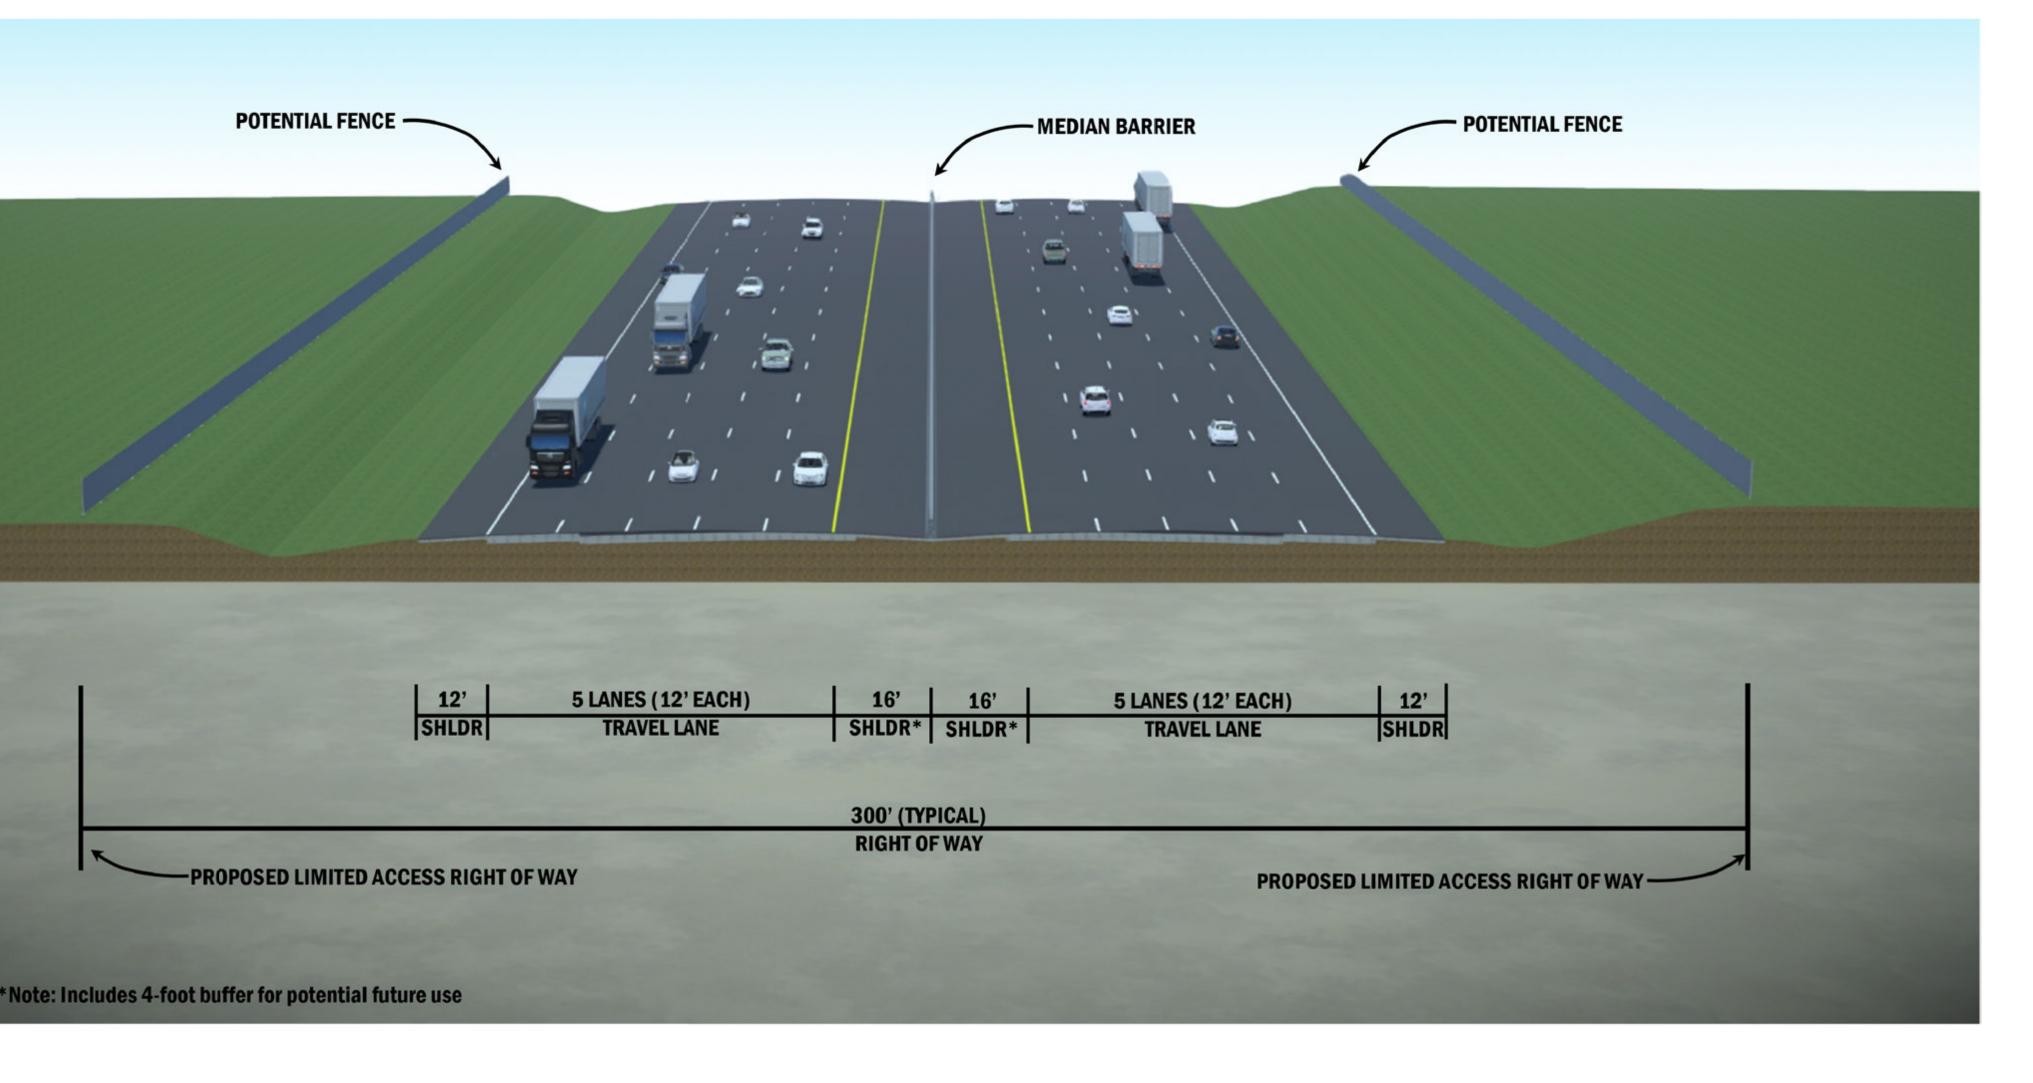

### Property Line

## Legend

- Existing Non-Limited Access Right of Way Proposed Non-Limited Access Right of Way **Existing Limited Access Right of Way** Proposed Limited Access Right of Way Proposed Roadway Existing Bridge
  - Proposed Bridge **Proposed Barrier Wall**
  - **Proposed Sidewalk**
  - Proposed Grassed Median
- Proposed Concrete Median Note: Potential Pond Sites to be Determined

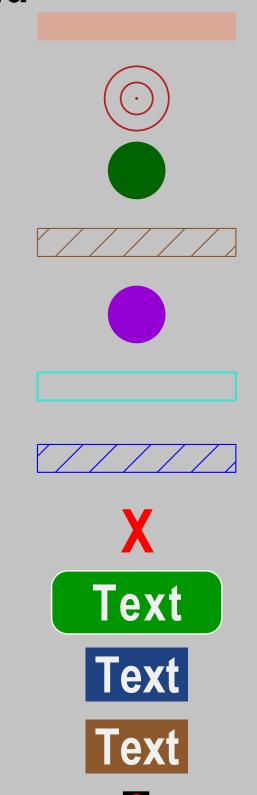

**Conservation Easement Eagles Nest and Protection Zones Gopher Tortoise Burrows** Sand Skink Suitable Habitat Scrub Lupine Habitat Wetlands **Floodplains** Pavement to be Removed 
 Text
 Street Name / Mile Post
**Residential Neighborhood / Business** Lake / Park / Cemetery / Trails **Traffic Signal**