

Florida's Turnpike (SR 91) Project Development and Environment (PD&E) Study from South of I-595 to Wiles Road

Alternatives Public Information Meeting

Financial Project ID Number: 442212-1

Broward County, Florida

Virtual Meeting Tuesday, January 18, 2022 from 5:30 p.m. to 7:30 p.m.

In-Person Meeting Wednesday, January 19, 2022 from 5:30 p.m. to 7:30 p.m.

Signature Grand, 6900 SR 84 Davie, Florida 33317

FDOT

FLORIDA'S TURNPIKE

ATLANTIC BOULEVARD - ALTERNATIVE 1

AERIAL IMAGERY DATED FEBRUARY 2017



LEGEND:

Property Line

Existing Non-Limited Access Right of Way

Proposed Non-Limited Access Right of Way

Existing Limited Access Right of Way

Proposed Limited Access Right of Way

Proposed Permanent Easement

Proposed Roadway

Proposed Shoulder

Proposed Bridge

Proposed Barrier Wall

Proposed Retaining Wall

Proposed Sidewalk

Proposed Grass Area

Proposed Traffic Separator

Pavement to be Removed

TEXT Street Name

TEXT Residential Neighborhood/Business

TEXT Lake/Park/Cemetery/Trails/Canal

-(G/B)- Existing Florida Gas Transmission Gas Mains

Wetlands


Floodplains

Surface Water

Existing Traffic Signal

MILE 60 Milepost

ATLANTIC BOULEVARD - ALTERNATIVE 2

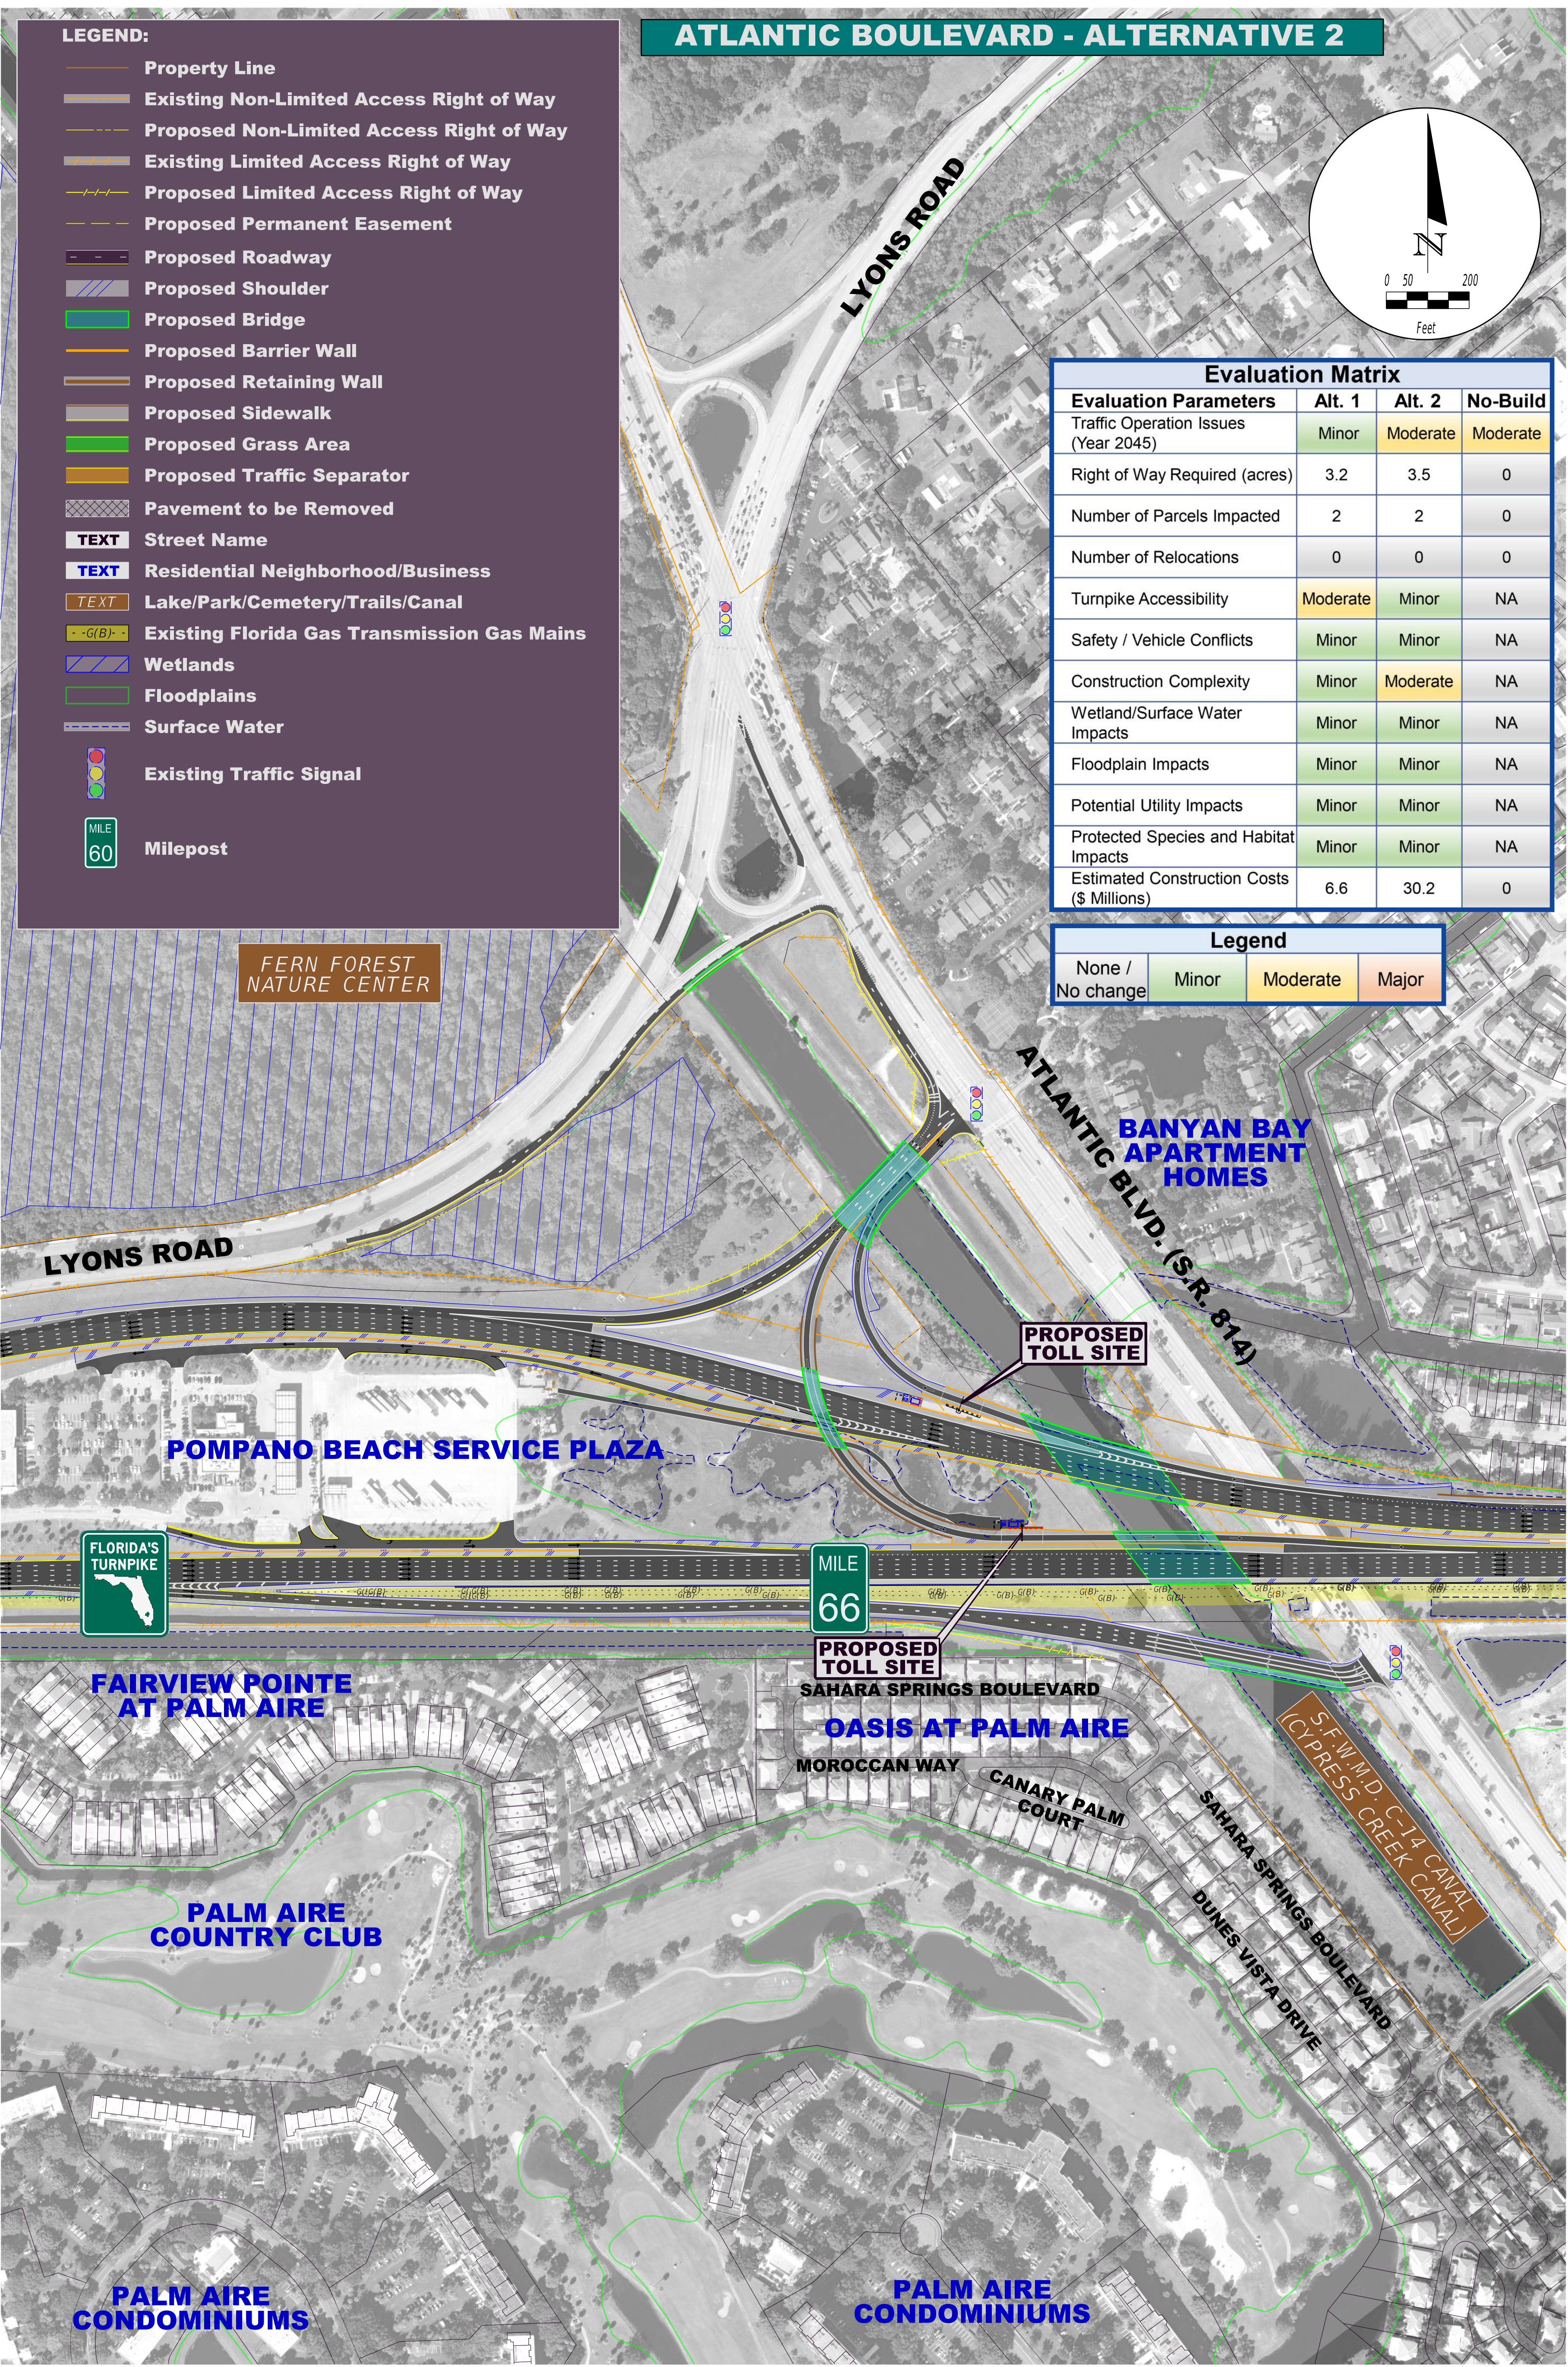

Evaluation Matrix			
Evaluation Parameters	Alt. 1	Alt. 2	No-Build
Traffic Operation Issues (Year 2045)	Minor	Moderate	Moderate
Right of Way Required (acres)	3.2	3.5	0
Number of Parcels Impacted	2	2	0
Number of Relocations	0	0	0
Turnpike Accessibility	Moderate	Minor	NA
Safety / Vehicle Conflicts	Minor	Minor	NA
Construction Complexity	Minor	Moderate	NA
Wetland/Surface Water Impacts	Minor	Minor	NA
Floodplain Impacts	Minor	Minor	NA
Potential Utility Impacts	Minor	Minor	NA
Protected Species and Habitat Impacts	Minor	Minor	NA
Estimated Construction Costs (\$ Millions)	6.6	30.2	0

Legend			
None / No change	Minor	Moderate	Major