



MAINLINE WIDENING

Alternatives from South of Atlantic Blvd to Wiles Rd


SHIFT
WEST

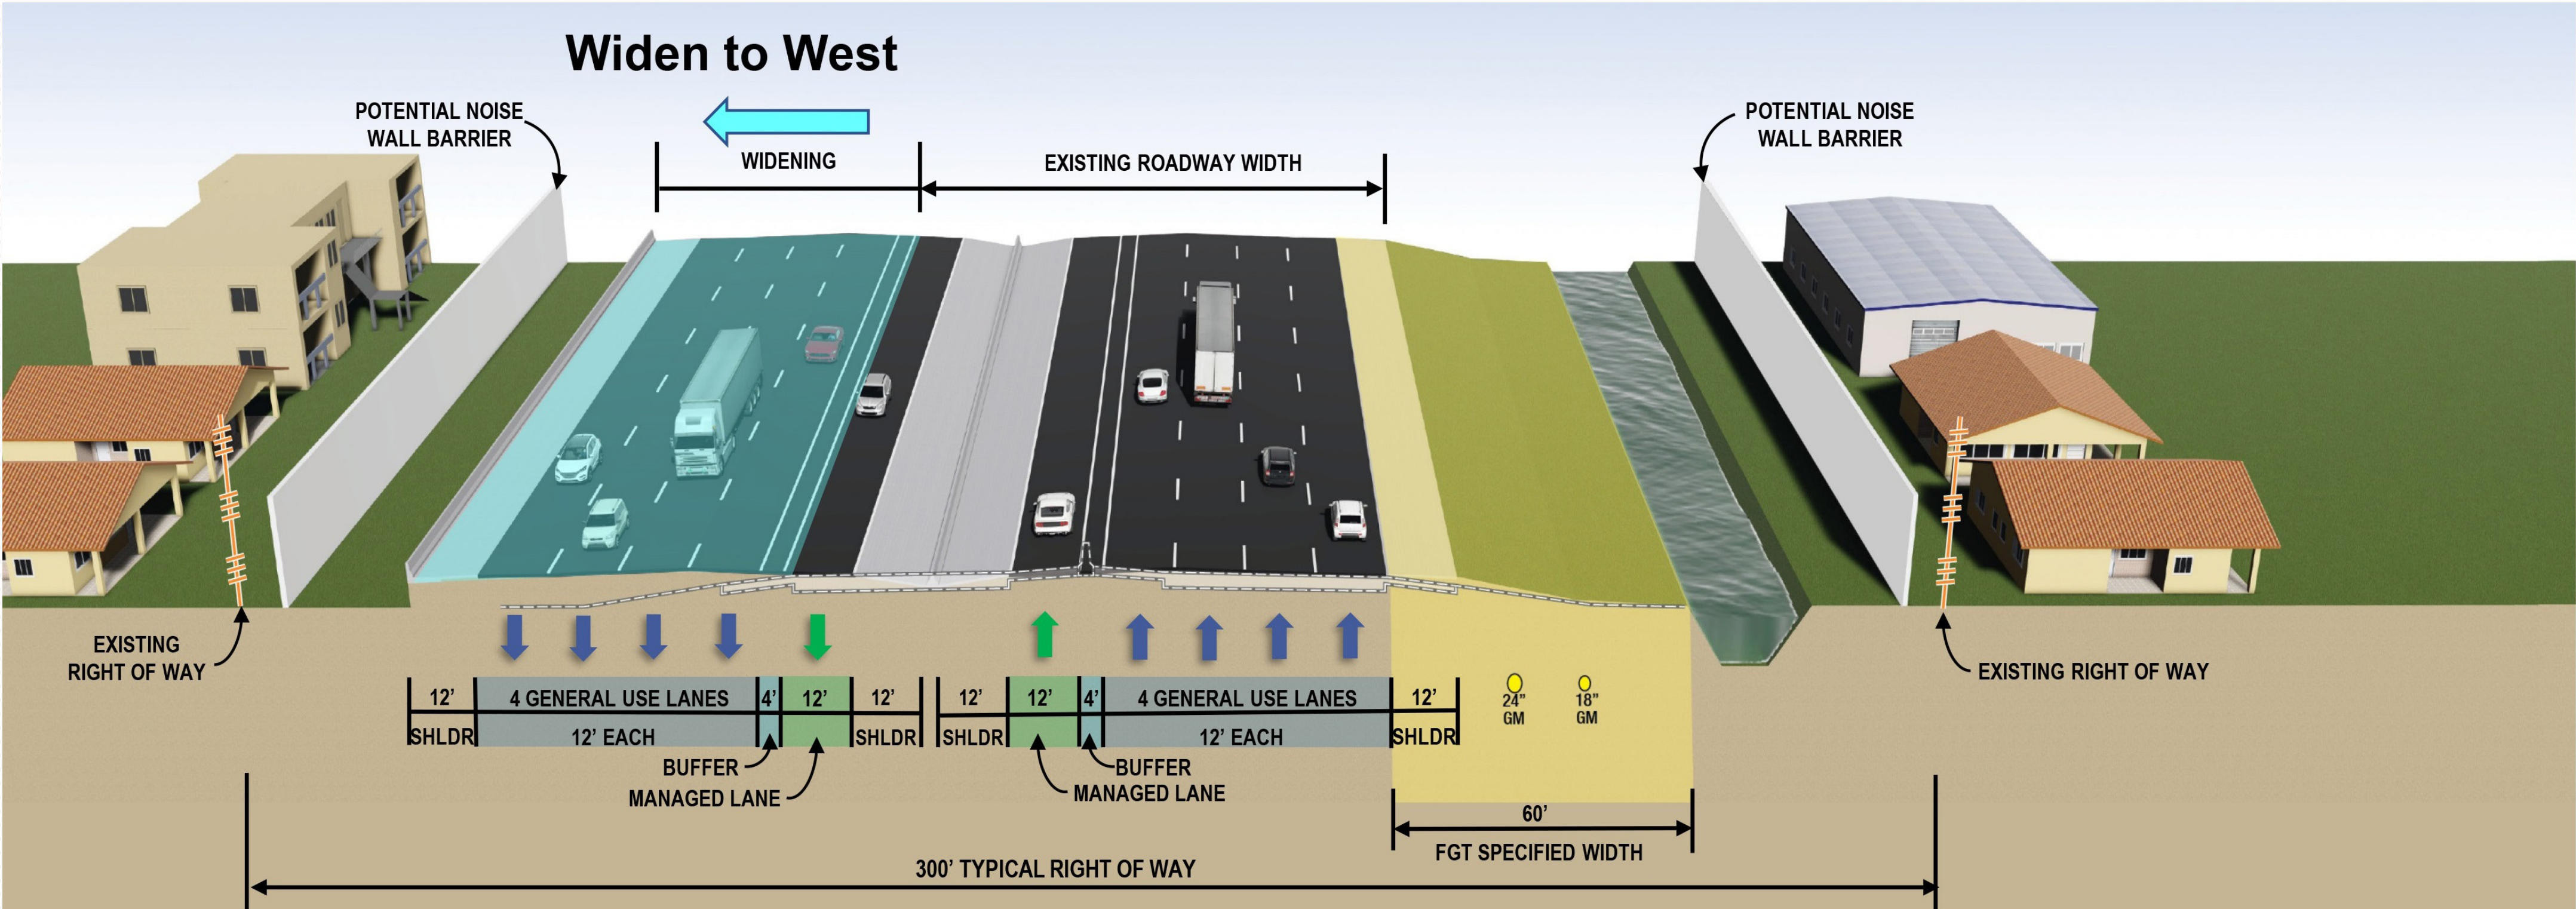

CENTER
WIDENING

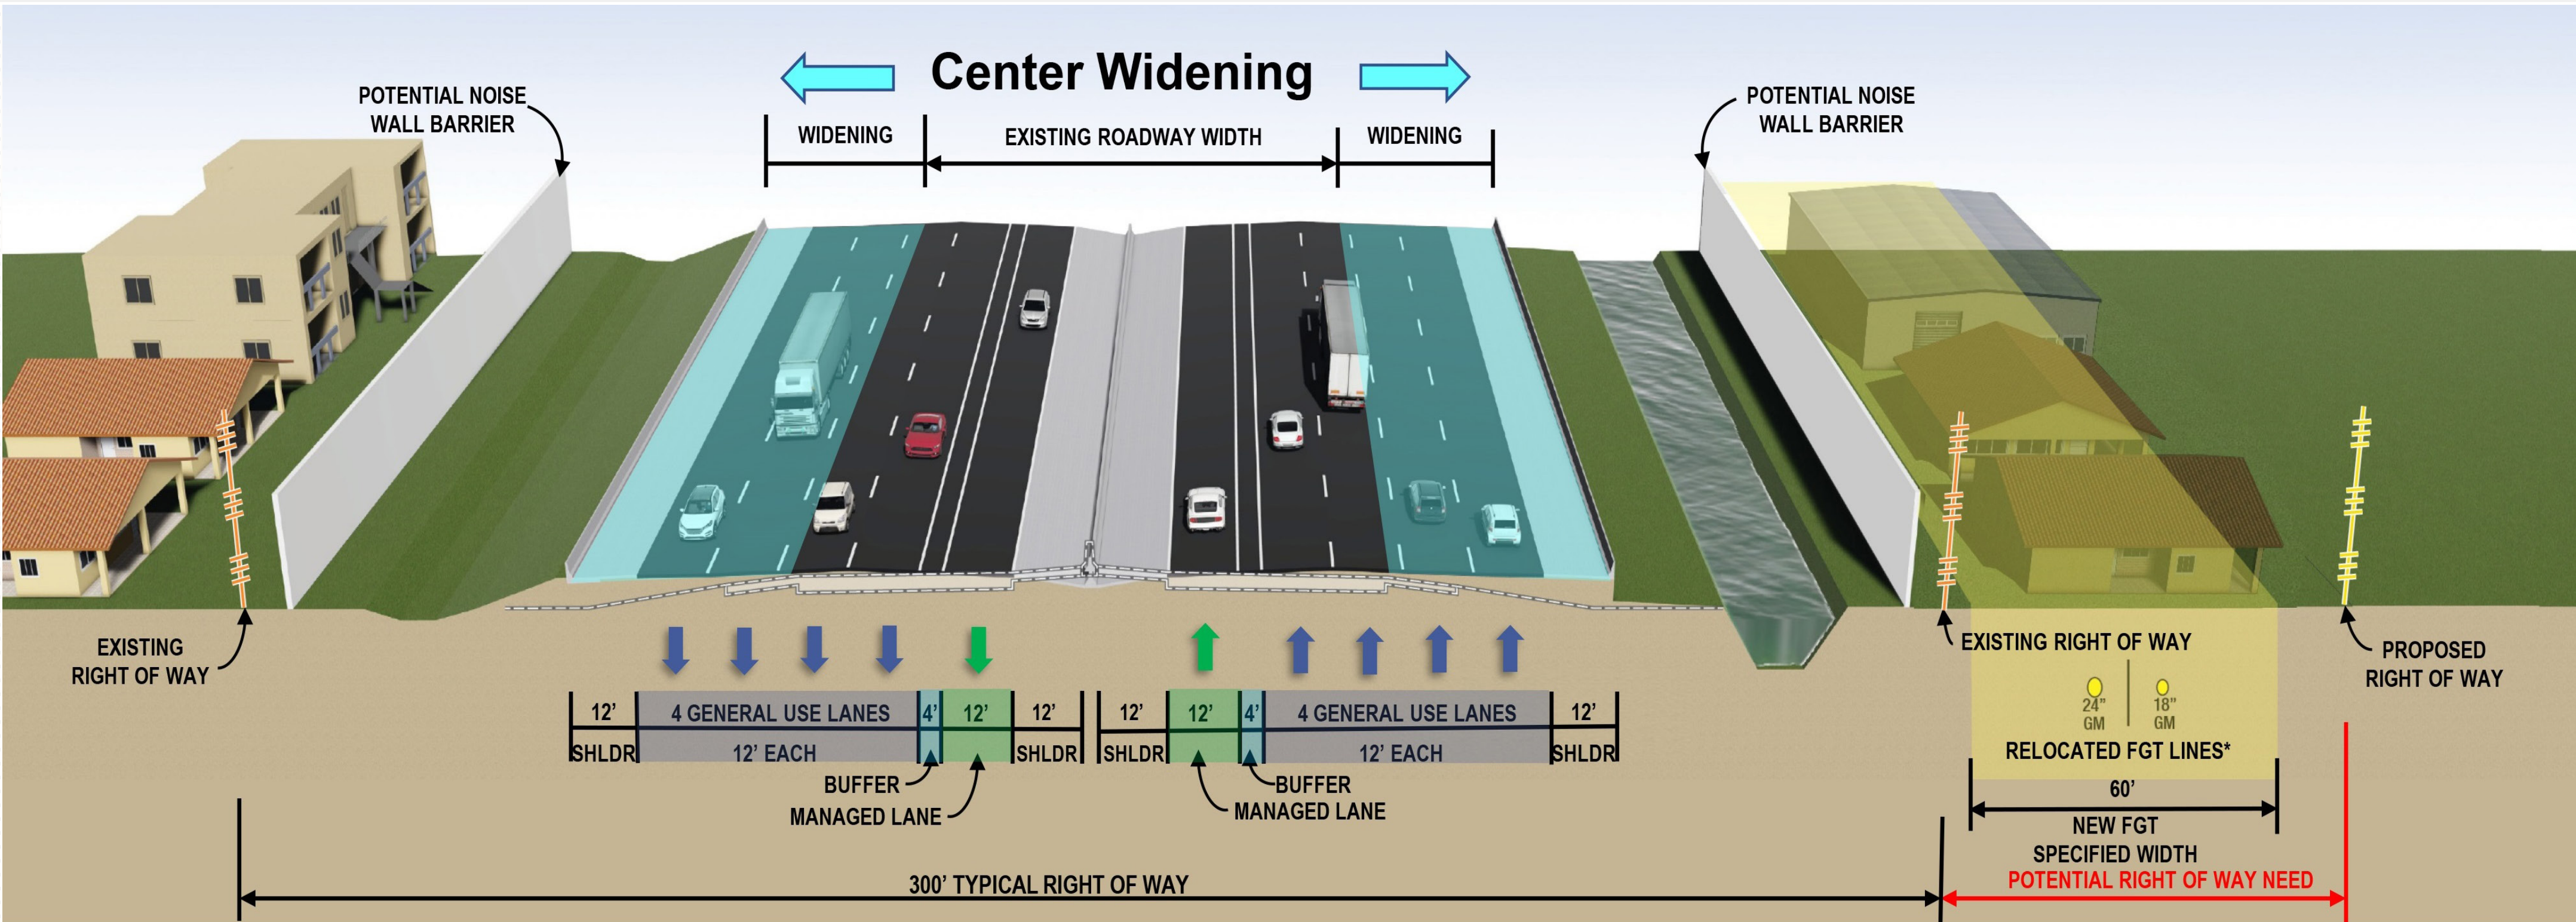

SHIFT
EAST

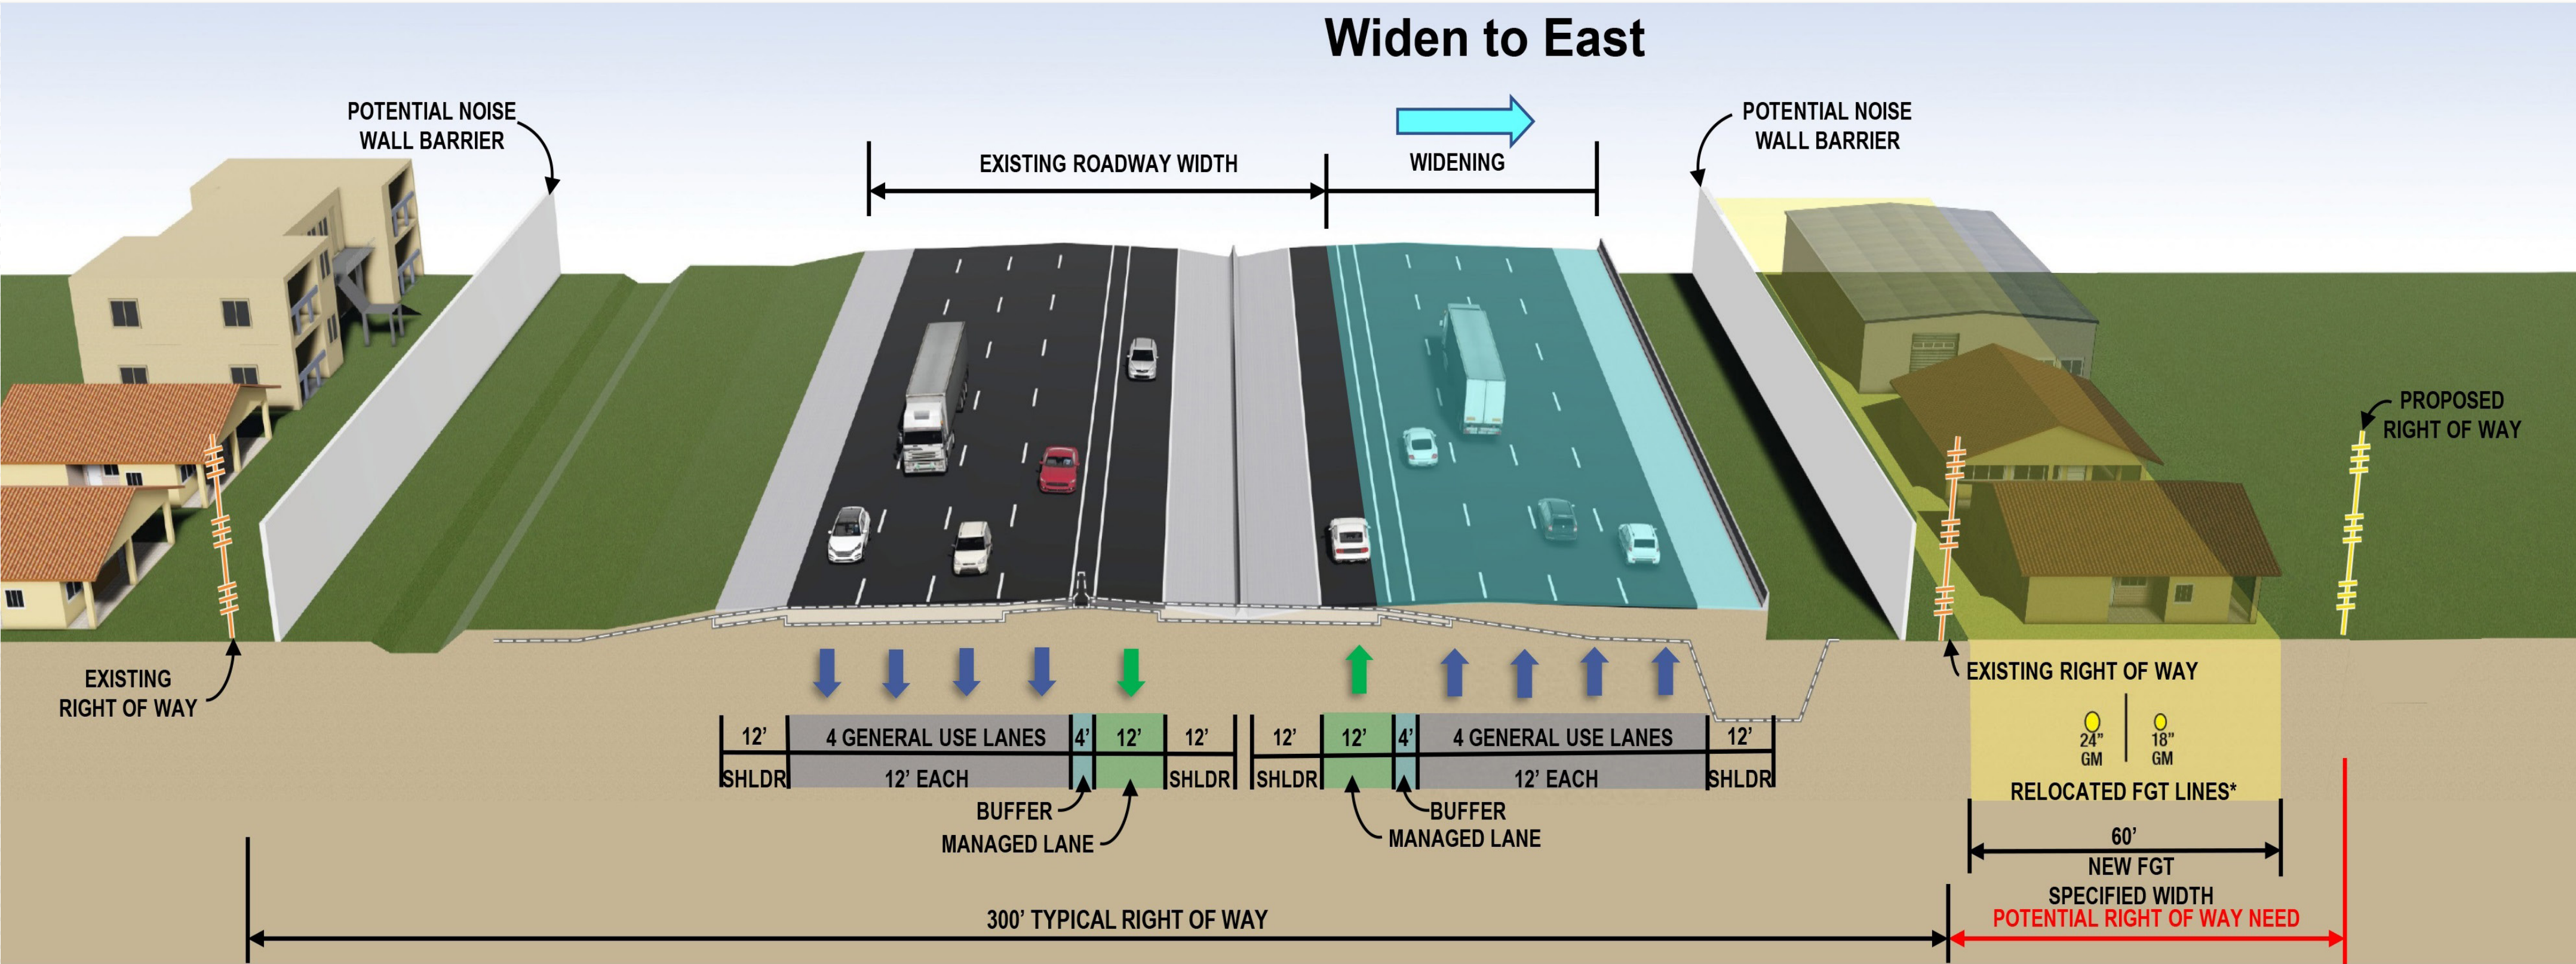

Evaluation Matrix			
Evaluation Parameters	Shift West	Center Widening	Shift East
Noise Impacts	Comparable levels after mitigation		
Residential/Commercial Relocations*	None	Major	Major
Right of Way Costs**	\$ 0	\$ 305.3 M	\$ 323.8 M
FGT Relocation Costs**	\$ 0	\$ 190.5 M	\$ 190.5 M
Canal Relocation Costs**	\$ 0	\$ 0	\$ 5.3 M
Construction Costs**	\$ 129.0 M	\$ 129.0 M	\$ 129.0 M
Total Costs	\$ 129.0 M	\$ 624.8 M	\$ 648.6 M

*FGT makes the final determination on the new gas line location.

**All costs are estimates (excludes interchange costs).