
SEMINOLE EXPRESSWAY STATE ROAD (SR) 417 WIDENING FROM SOUTH OF ALOMA AVENUE (SR 426) TO NORTH OF SR 434 SEMINOLE COUNTY, FL DESIGN BUILD PROJECT





Financial Project Identification (FPID) Number: 417545-1

ALOMA AVENUE (SR 426) INTERCHANGE

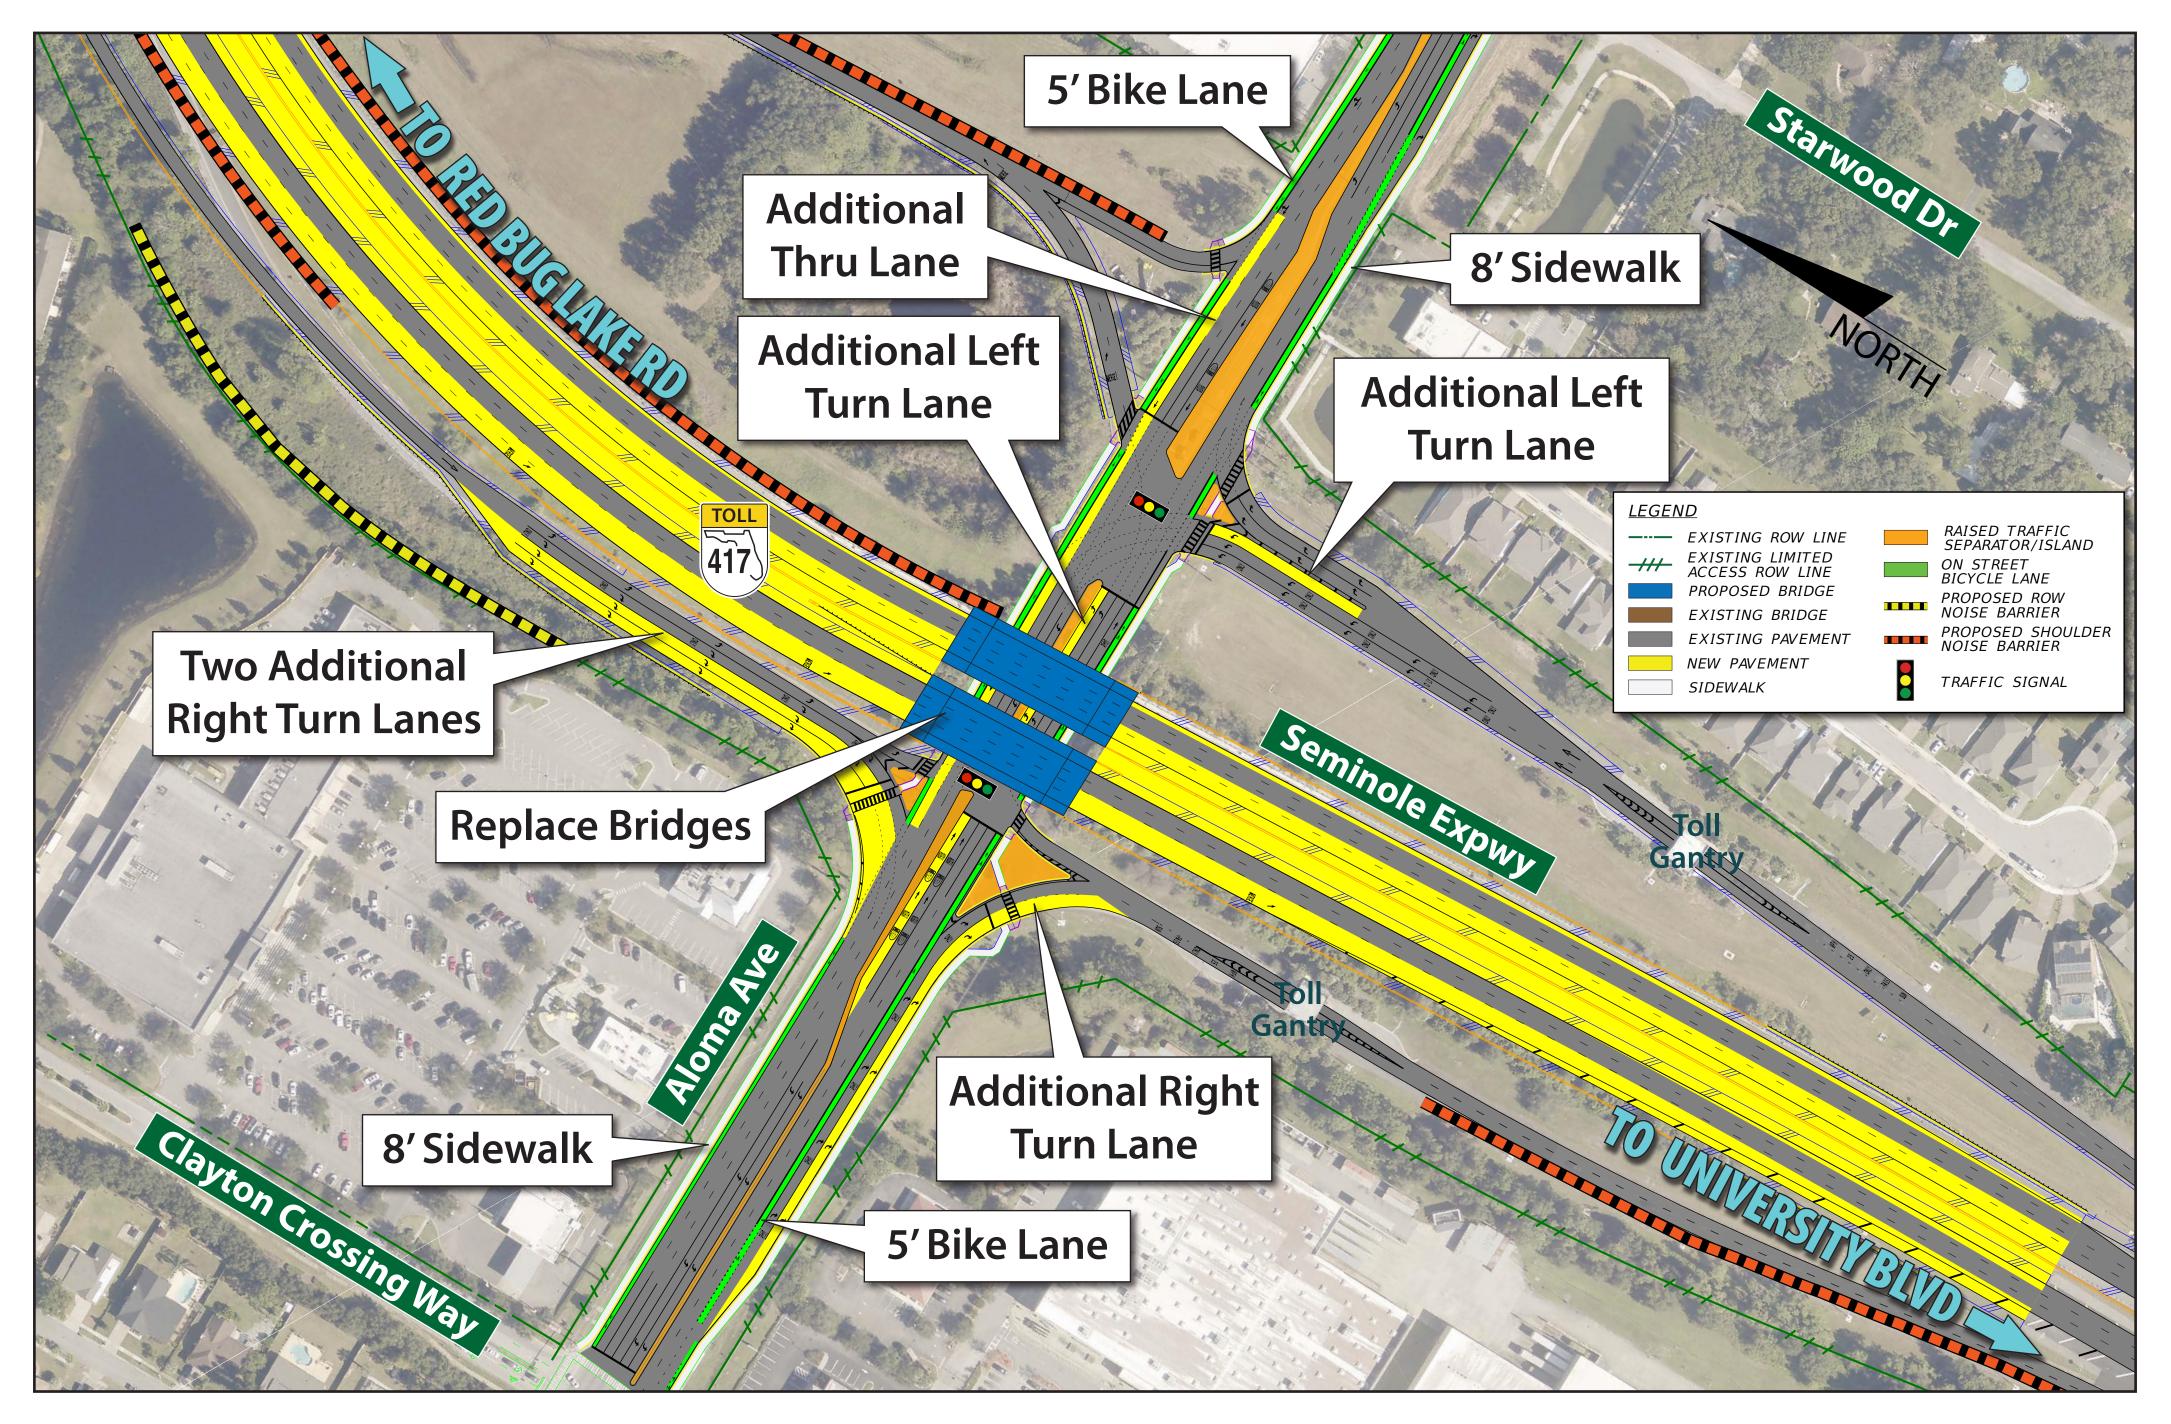



Virtual: August 30, 2022 | In-Person: September 1, 2022 www.SeminoleEXPYAloma434.com Oviedo Amphitheater and Cultural Center 357 Center Lake Lane | Oviedo, FL 32765