


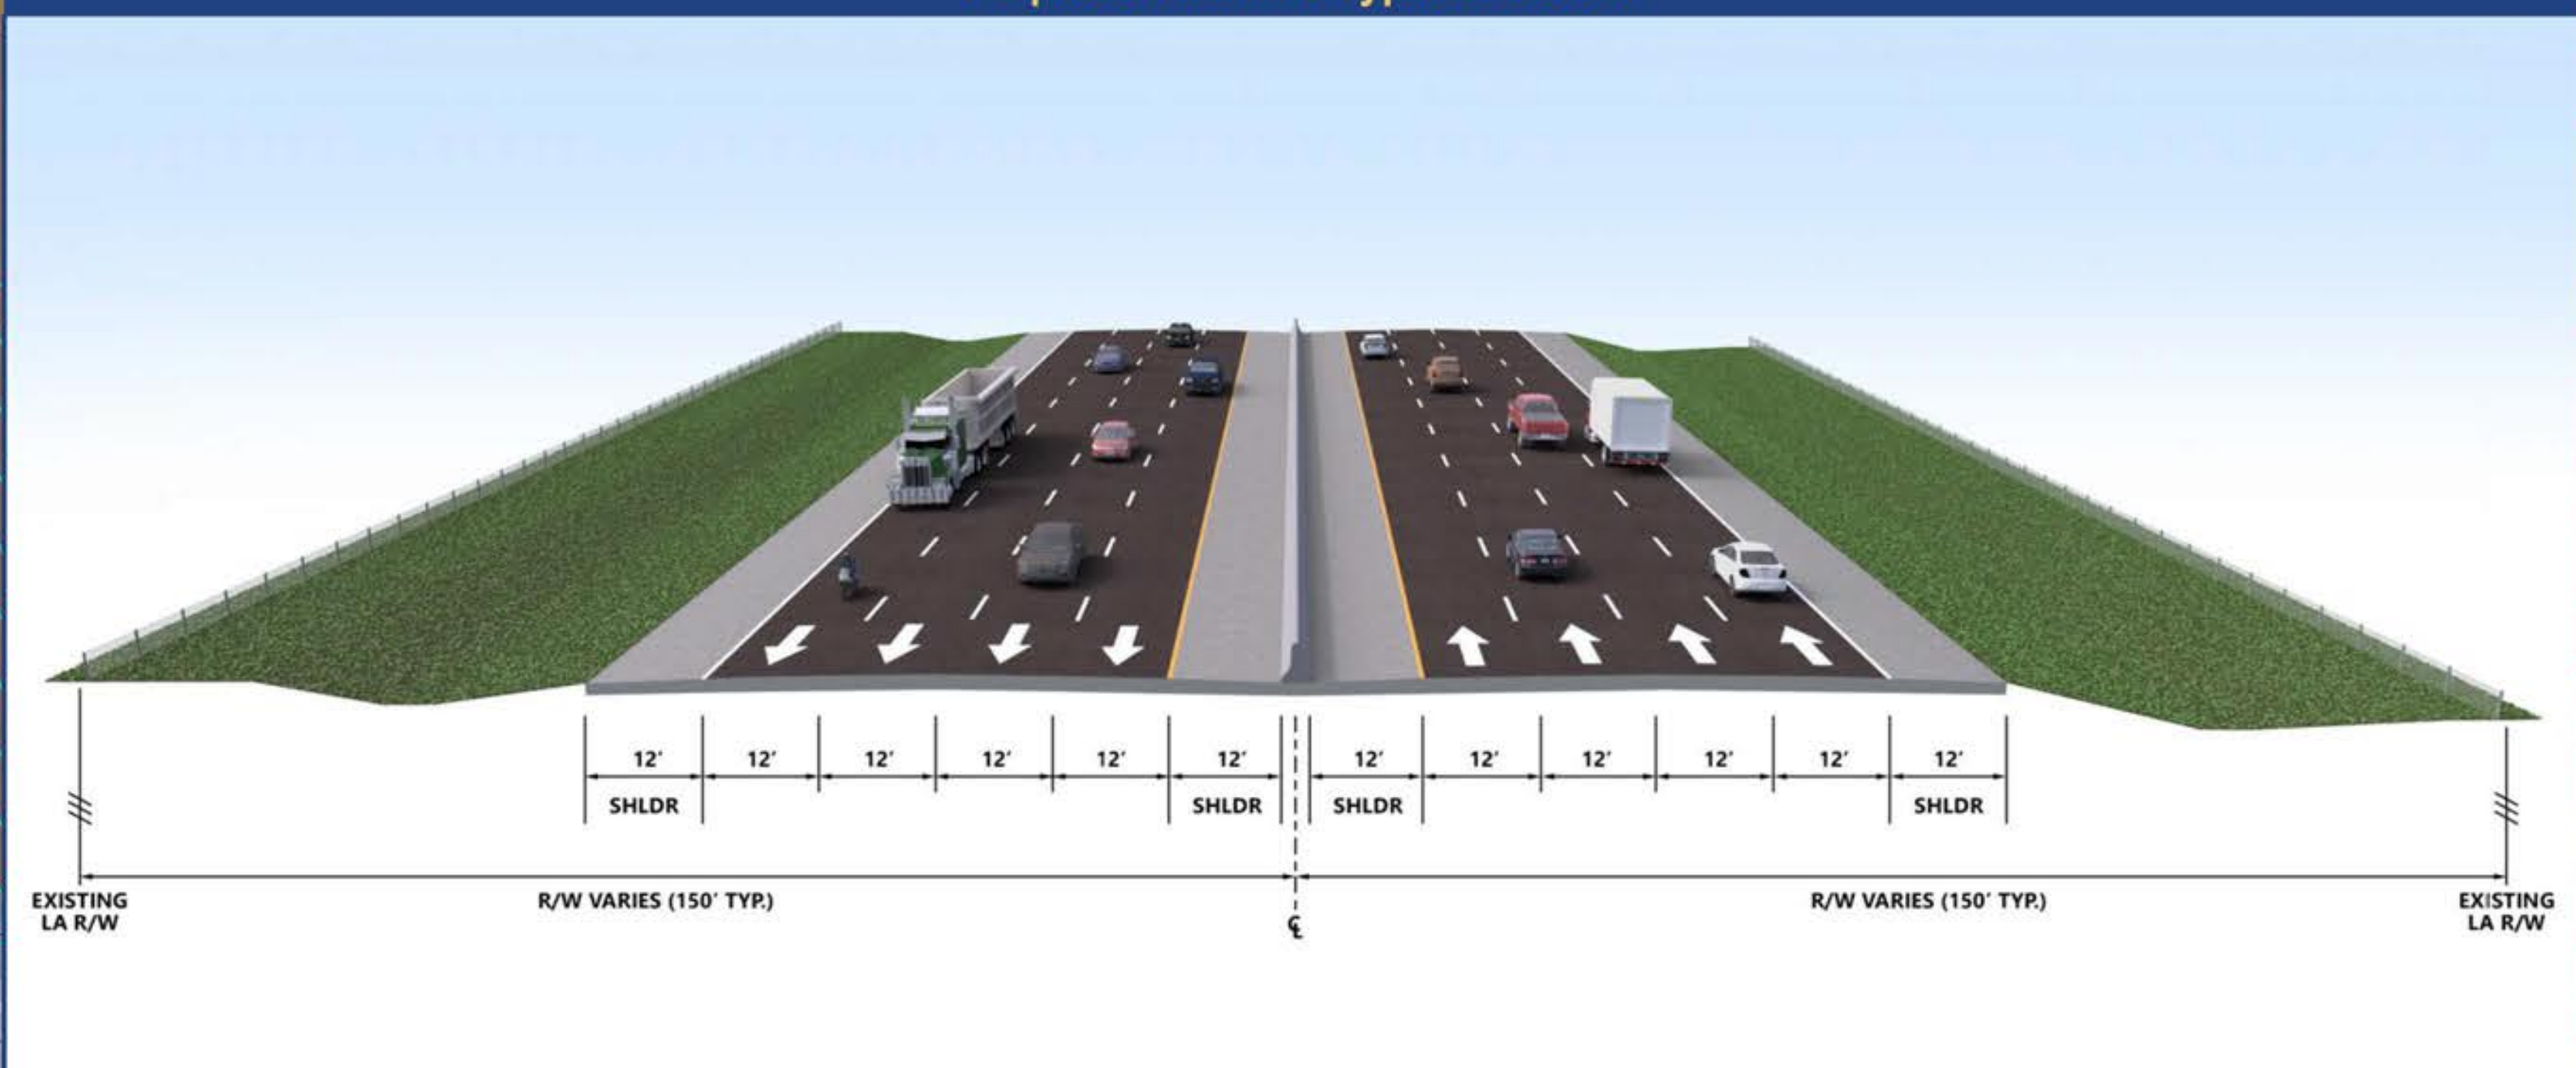

Proposed Mainline Typical Section



Legend	
Property Line	Potentially Feasible and Reasonable Noise Walls
Existing Non-Limited Access Right of Way	Conservation Easement
Proposed Non-Limited Access Right of Way	Proposed Ponds
Existing Limited Access Right of Way	Wetlands
Proposed Limited Access Right of Way	Floodplains
Proposed Roadway	Existing Traffic Signal
Existing Bridge	Proposed Traffic Signal
Proposed/Widened Bridge	Existing Lane
Proposed Barrier Wall	Proposed Lane
Proposed Sidewalk	Potential Contamination Site
Grass	Pavement Removal
Proposed Concrete Median	

2021 Aerial