


CENTRAL POLK PARKWAY (SR 570B) from US 17 (SR 35) to SR 60



Financial Project ID No.: 440897-3 | Design Public Information Meeting

Virtual Meeting: December 5, 2022, 5:30 P.M. | In-Person Meeting: December 8, 2022, 5:30 P.M. – 7:30 P.M., FDOT District One Conference Center, 801 N Broadway Ave, Bartow, FL 33830

NORTH

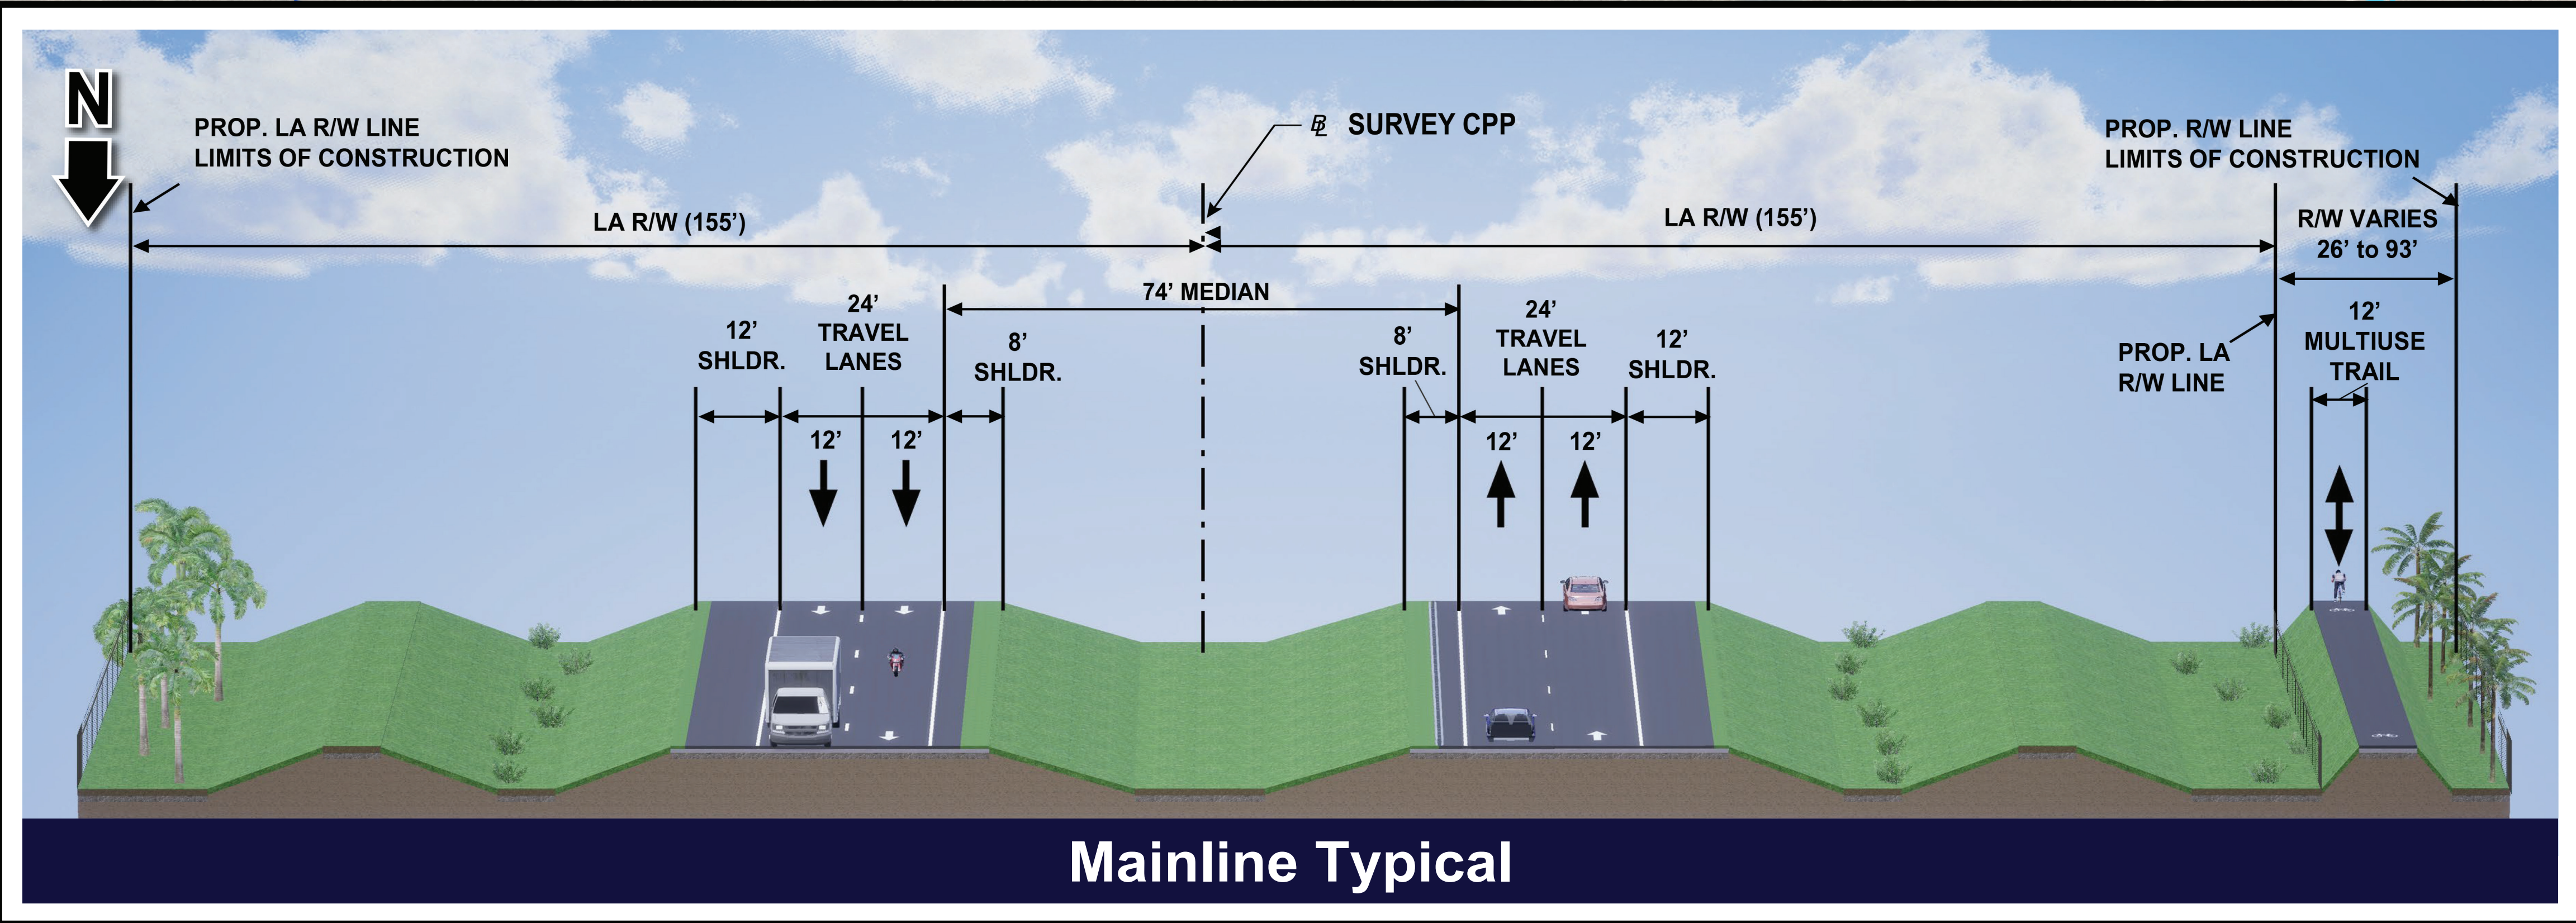

LEGEND

NEW CONSTRUCTION	EXISTING LA R/W LINES	PROPOSED R/W LINES	#440897-2 BRIDGES	MULTIUSE TRAIL
FPID #440897-2	PROPOSED LA R/W LINES	PROPOSED BRIDGE	PROPOSED POND	PARCEL LINES