


Add Auxiliary Lanes to Florida's Turnpike (SR 91)
from State Road 821 to Griffin Road (SR 818)
Transportation Systems Management & Operations (TSM&O)

Public Information Meeting



Financial Project ID Numbers: 446223-1 & 446224-1
Broward County, Florida

Virtual Meeting Tuesday, January 24, 2023 at 5:30 p.m.


In-Person Meeting Thursday, January 26, 2023 from 5:30 p.m. to 7:30 p.m.
Miramar Multi-Service Complex Ballroom, 6700 Miramar Parkway, Miramar, Florida 33025

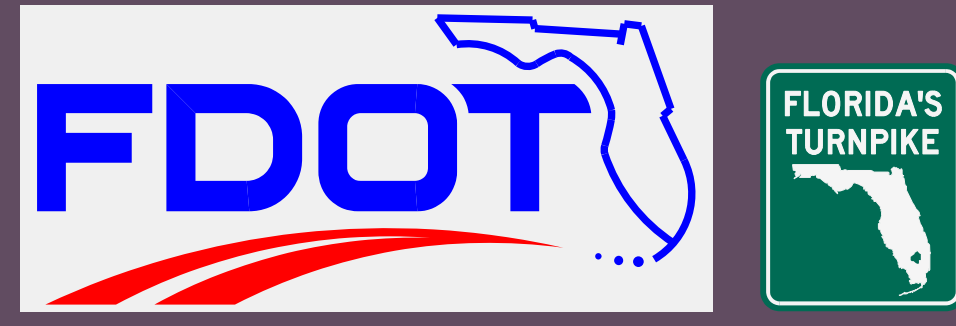

- LEGEND:
- Property Line
 - Existing Non-Limited Access Right-of-Way
 - Existing Limited Access Right-of-Way
 - Existing Permanent Easement
 - Proposed Roadway
 - Proposed Shoulder
 - Proposed Grass Area
 - Existing Toll Site
 - Proposed Barrier Wall
 - Proposed Noise Wall
 - Existing Noise Wall
 - Pavement to be Removed
 - Street Name
 - Residential Neighborhood/Business
 - Lake/Park/Cemetery/Trails/Canal
 - Existing Florida Gas Transmission Gas Mains
 - Proposed Traffic Signal
 - Existing Traffic Signal
 - Milepost

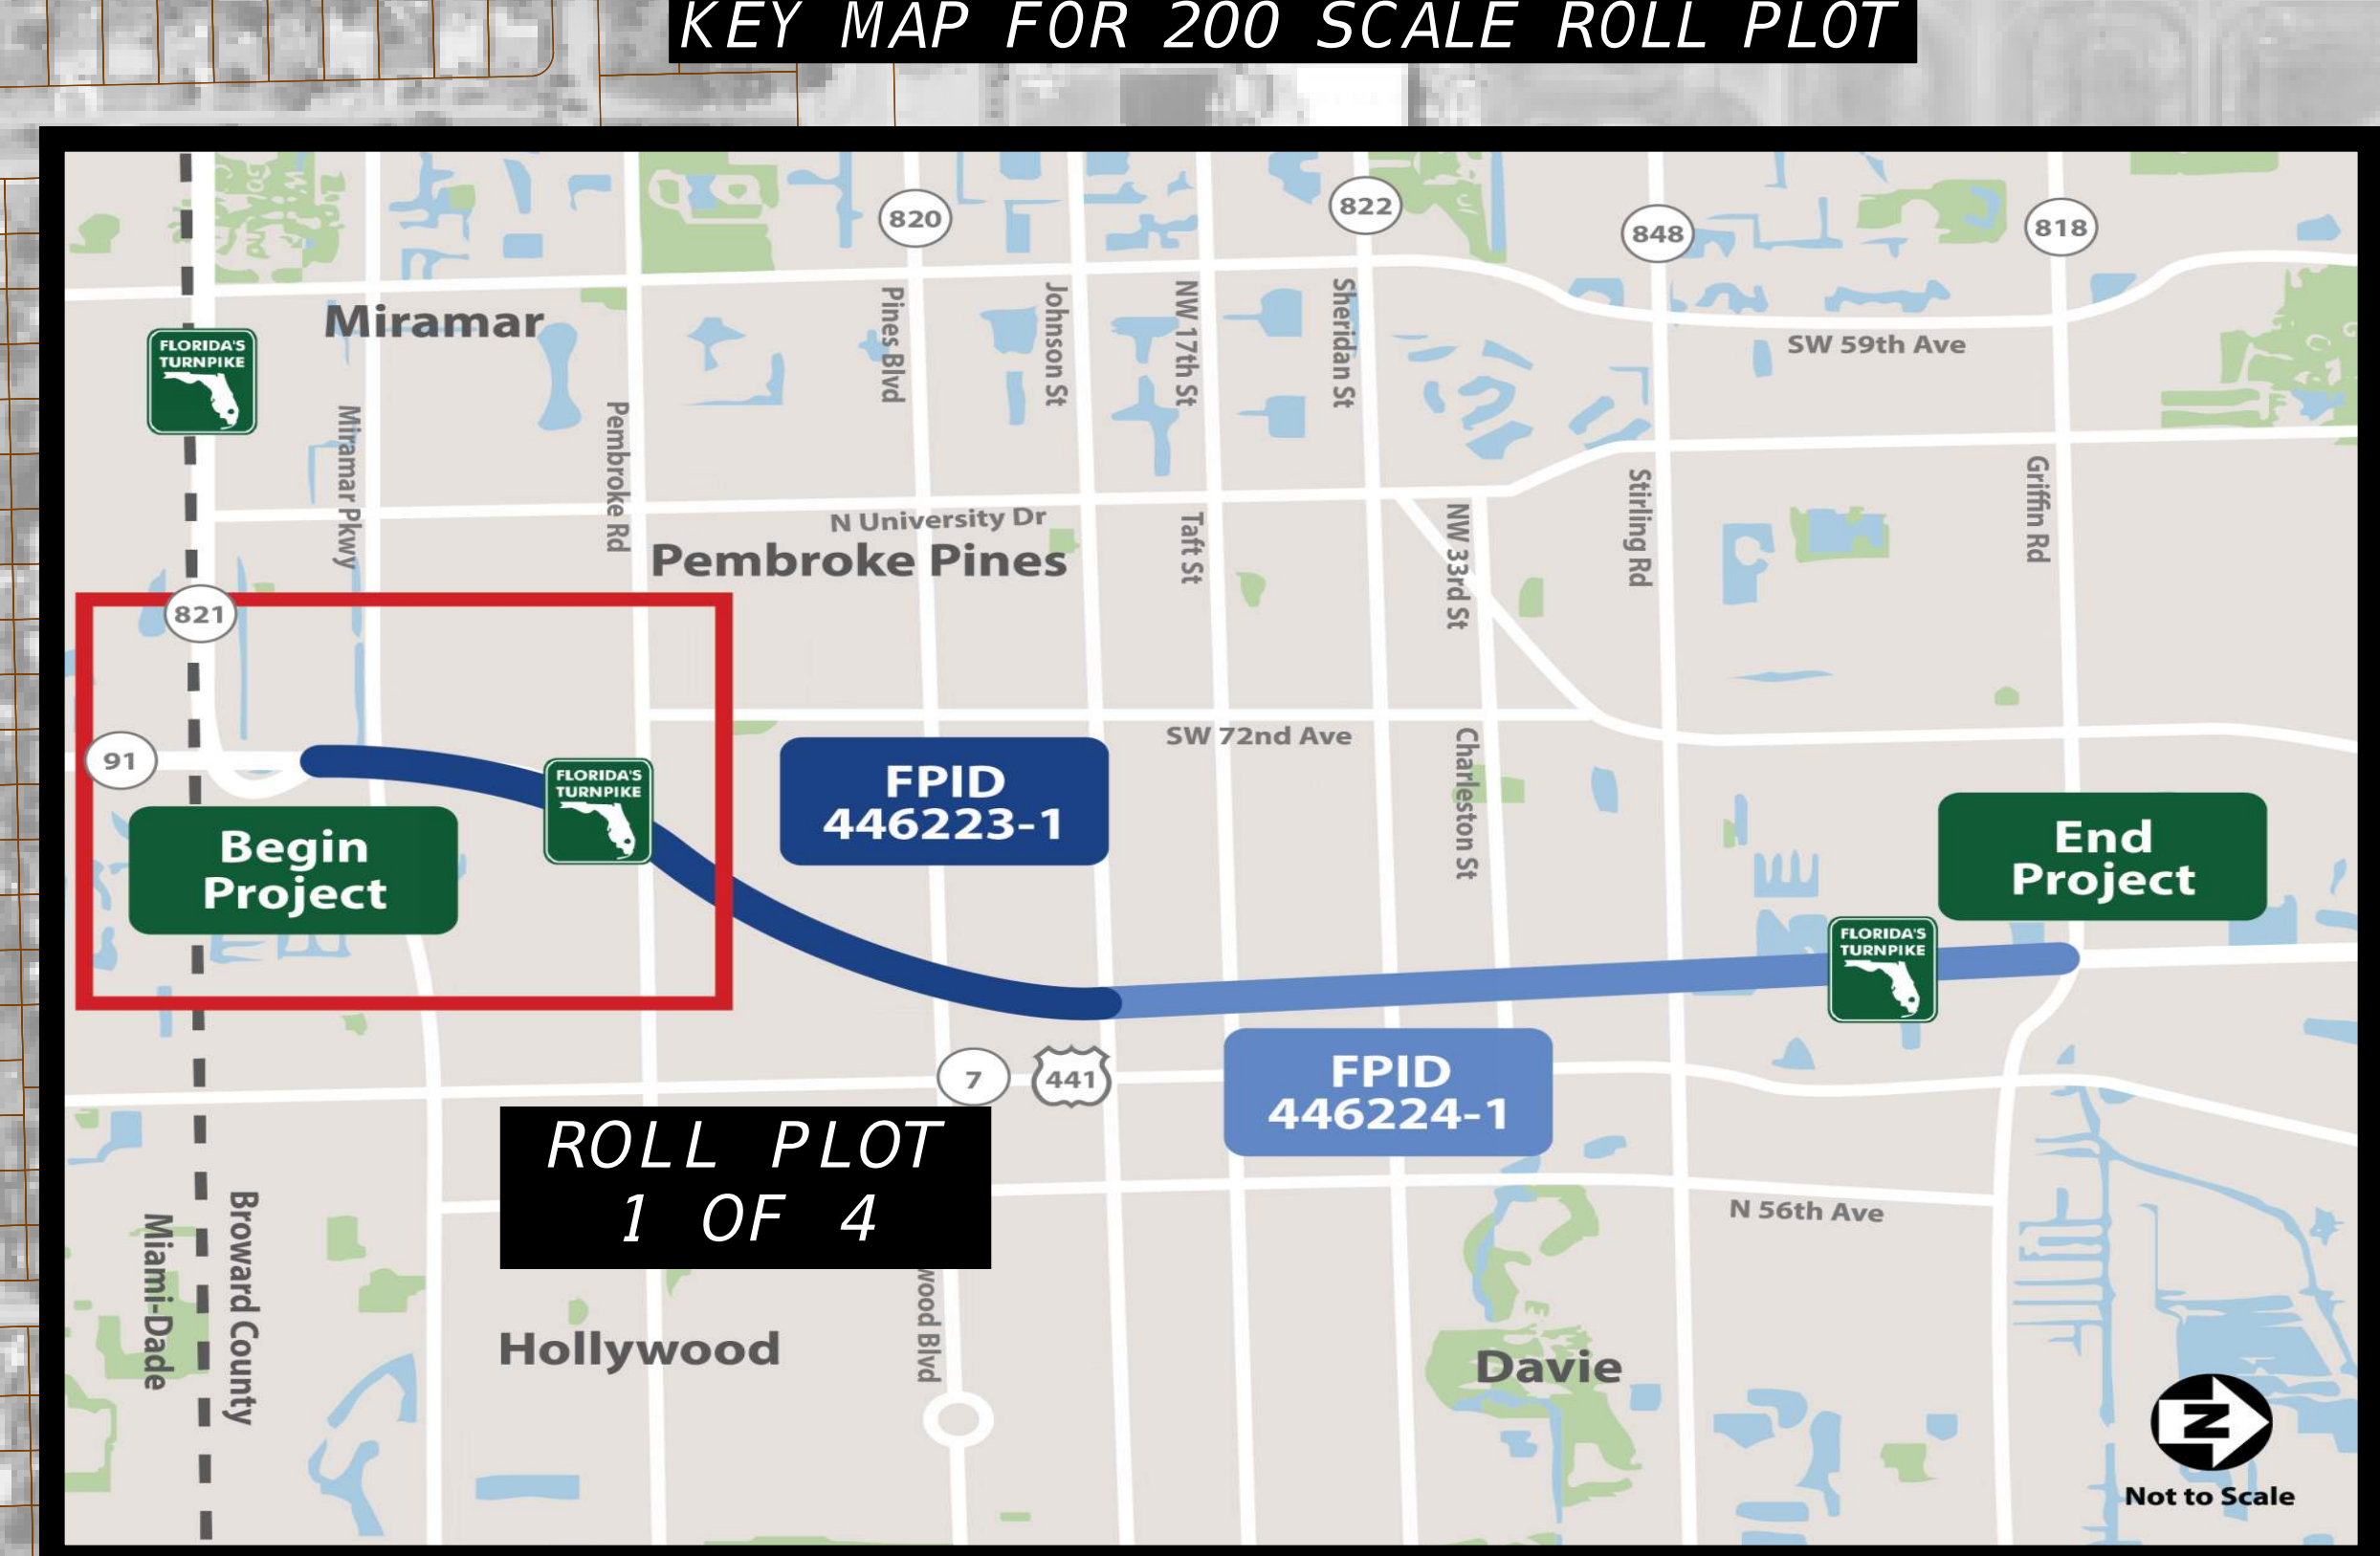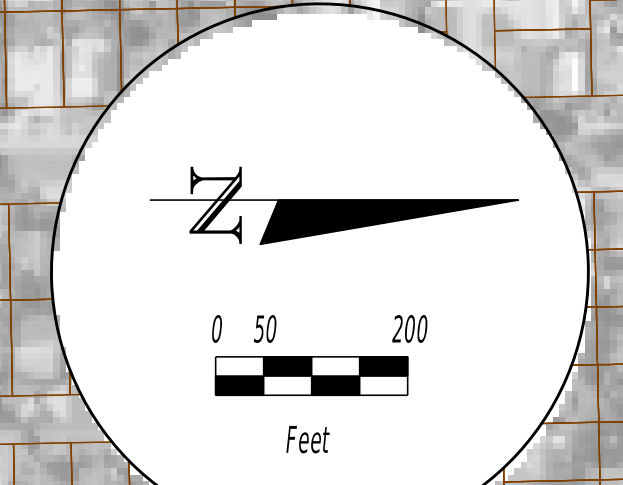

AERIAL IMAGERY DATED JANUARY 2021

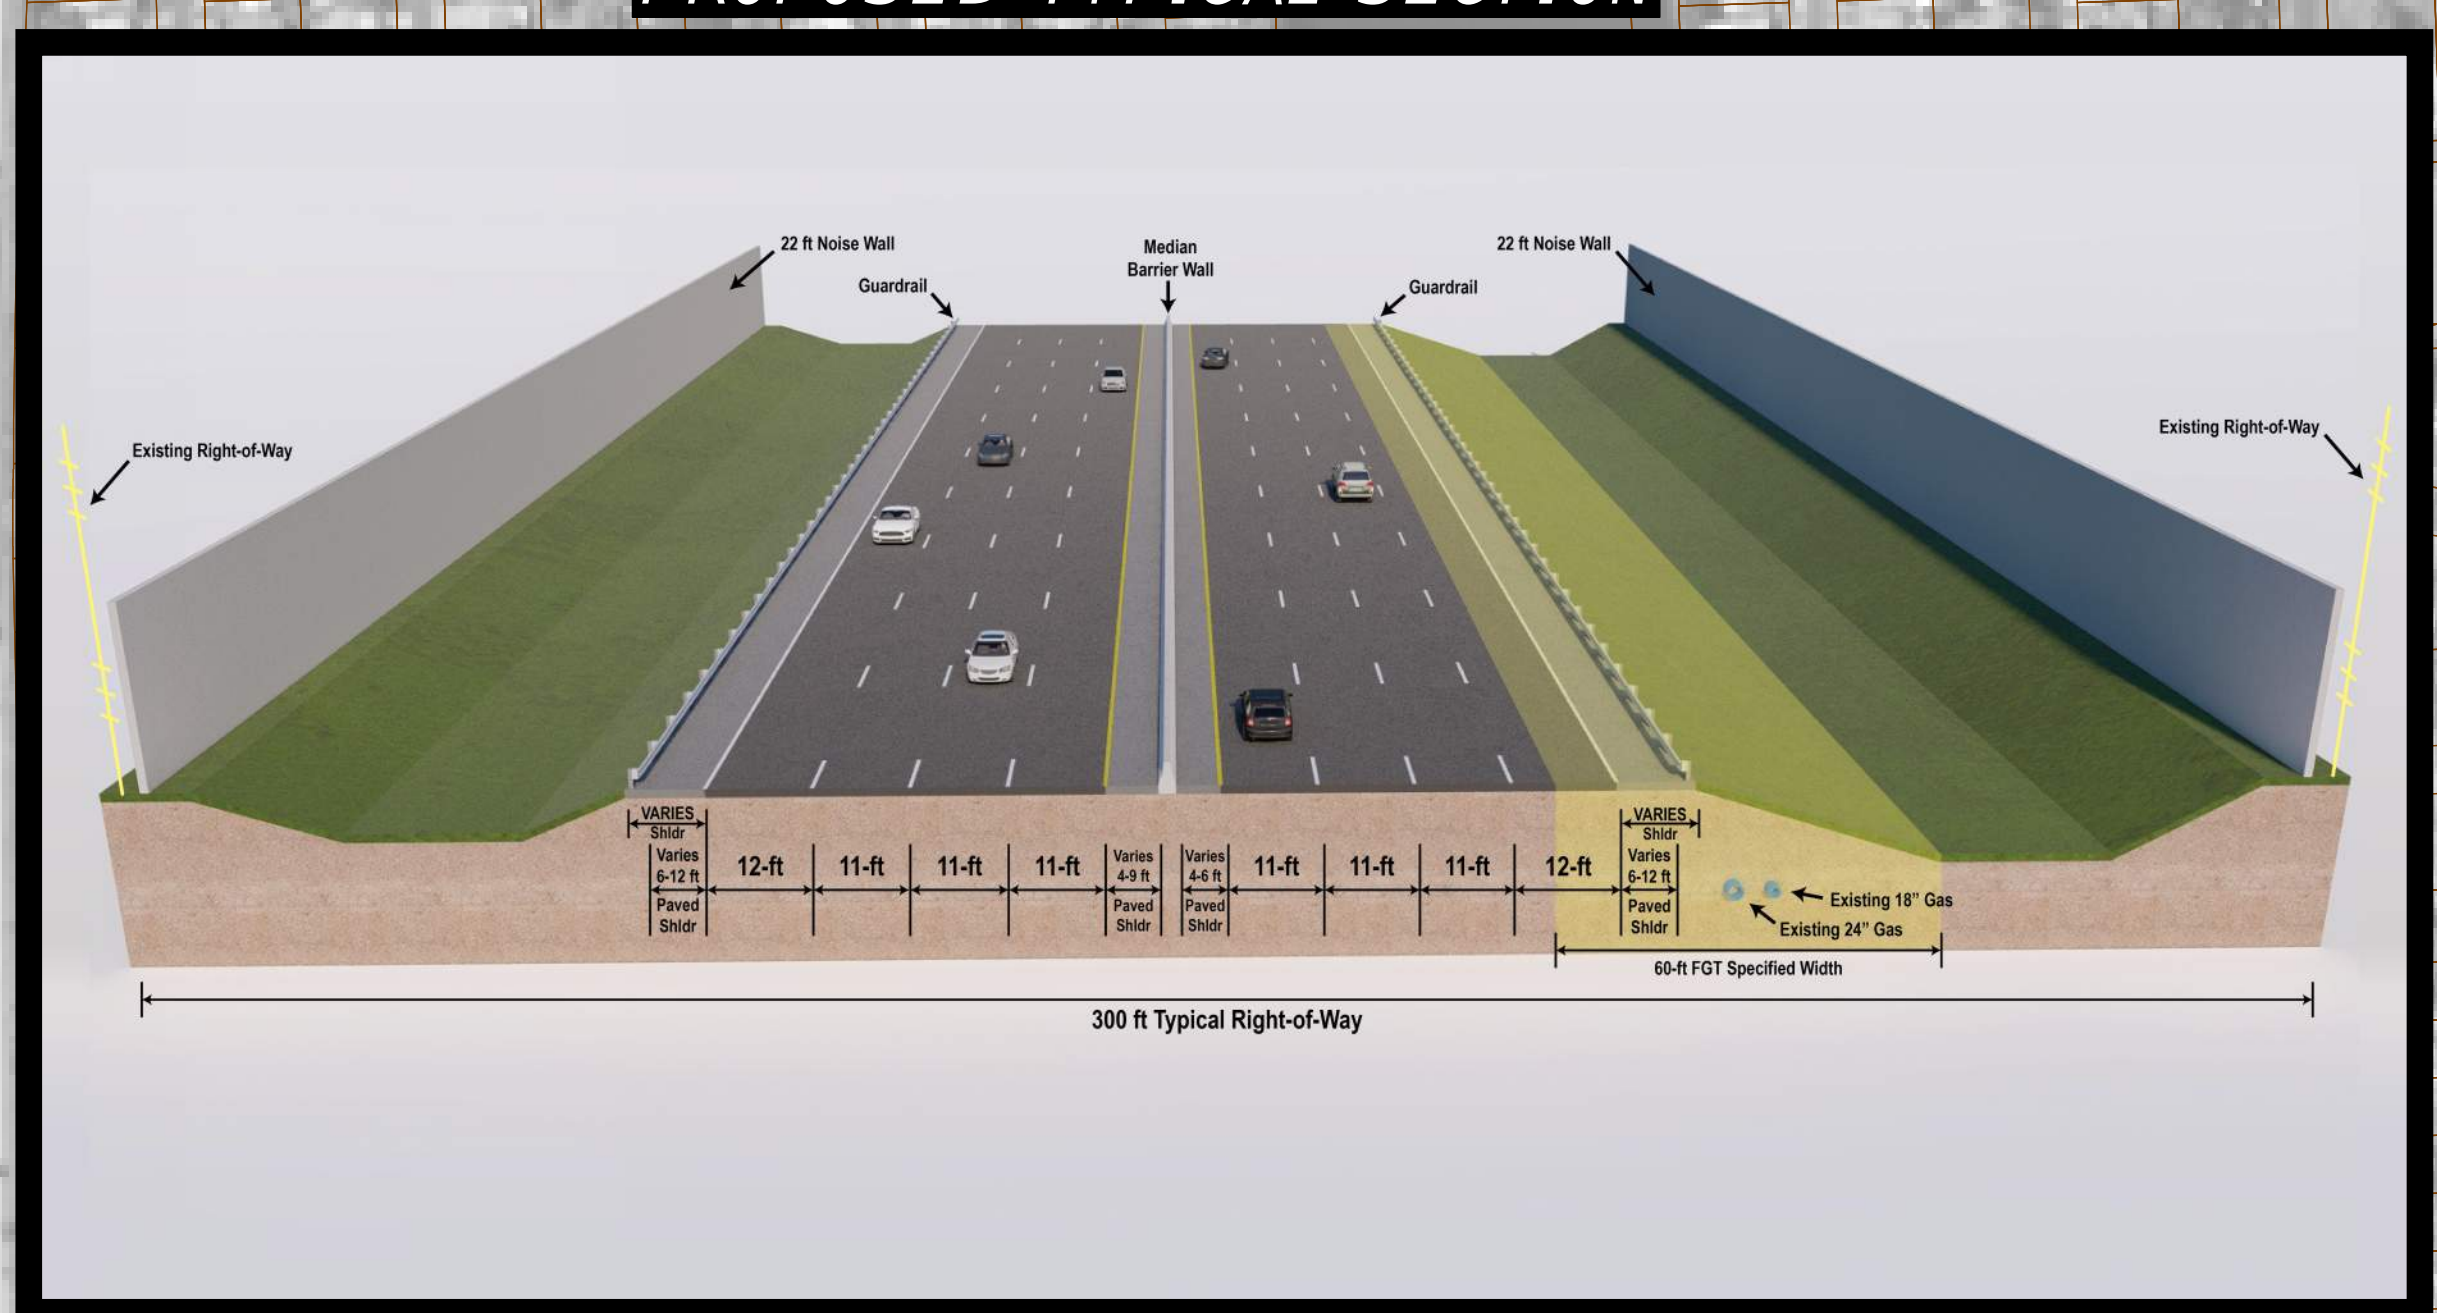

MATCHLINE A-A