
 
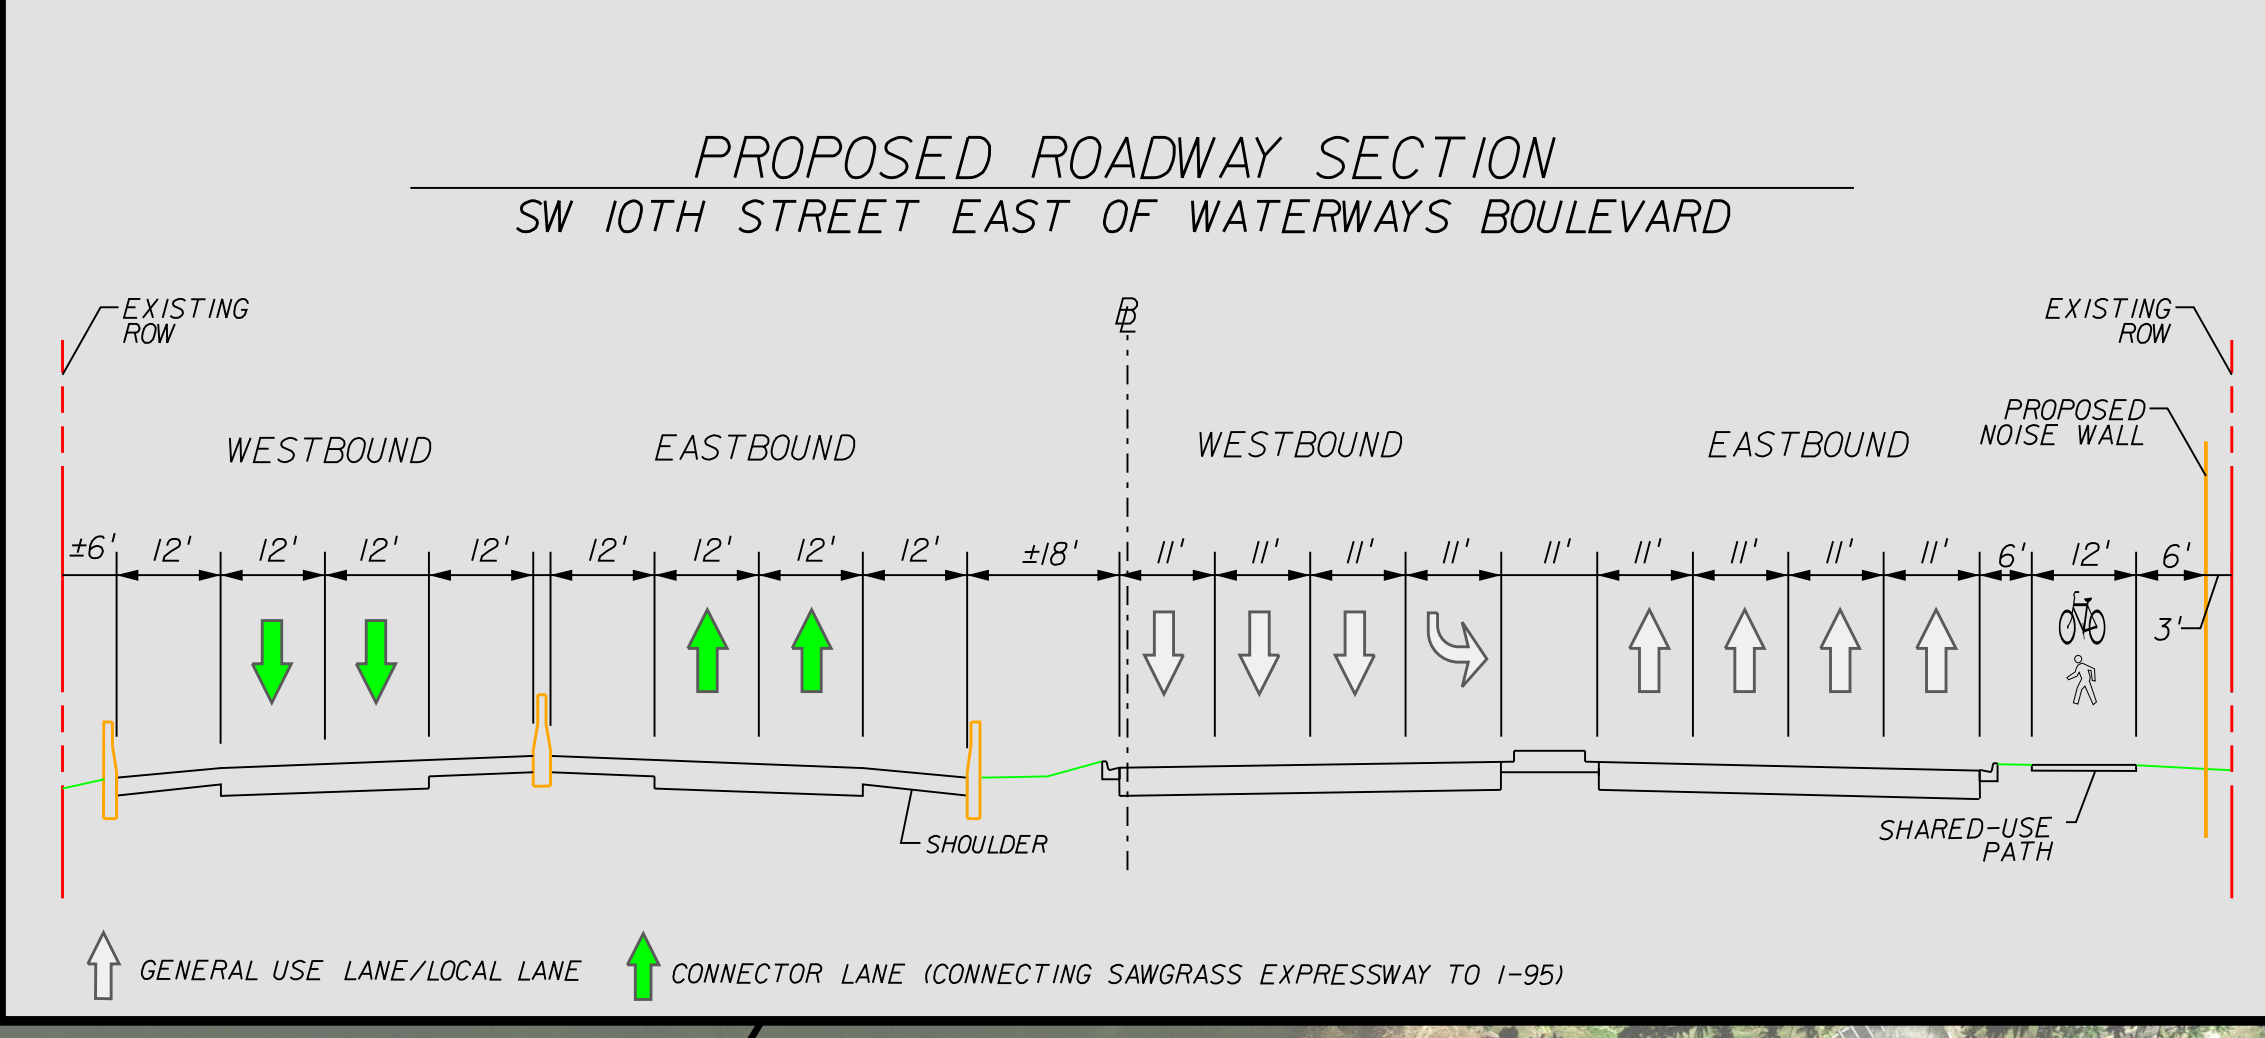


FDOT DISTRICT 4
SW 10TH STREET CONCEPT

- LEGEND: JANUARY 2023
- EXISTING LIMITED ACCESS RIGHT OF WAY
 - EXISTING RIGHT OF WAY
 - EXISTING FLORIDA GAS TRANSMISSION LINE
 - EXISTING TURNPIKE OVERPASS TO REMAIN
 - PROPOSED NEW BRIDGE STRUCTURE
 - PROPOSED BARRIER/RETAINING WALL
 - PROPOSED NOISE WALL
 - PROPOSED SW 10TH STREET CONNECTOR LANES
 - PROPOSED SW 10TH STREET LOCAL LANES
 - PROPOSED MEDIAN / GREEN SPACE TO BE MODIFIED BY FUTURE CONSTRUCTION
 - TRAFFIC SIGNAL
 - PROPOSED BRIDGE PIER
 - FWC EAGLE NEST LOCATOR (ACTIVE - 2018)

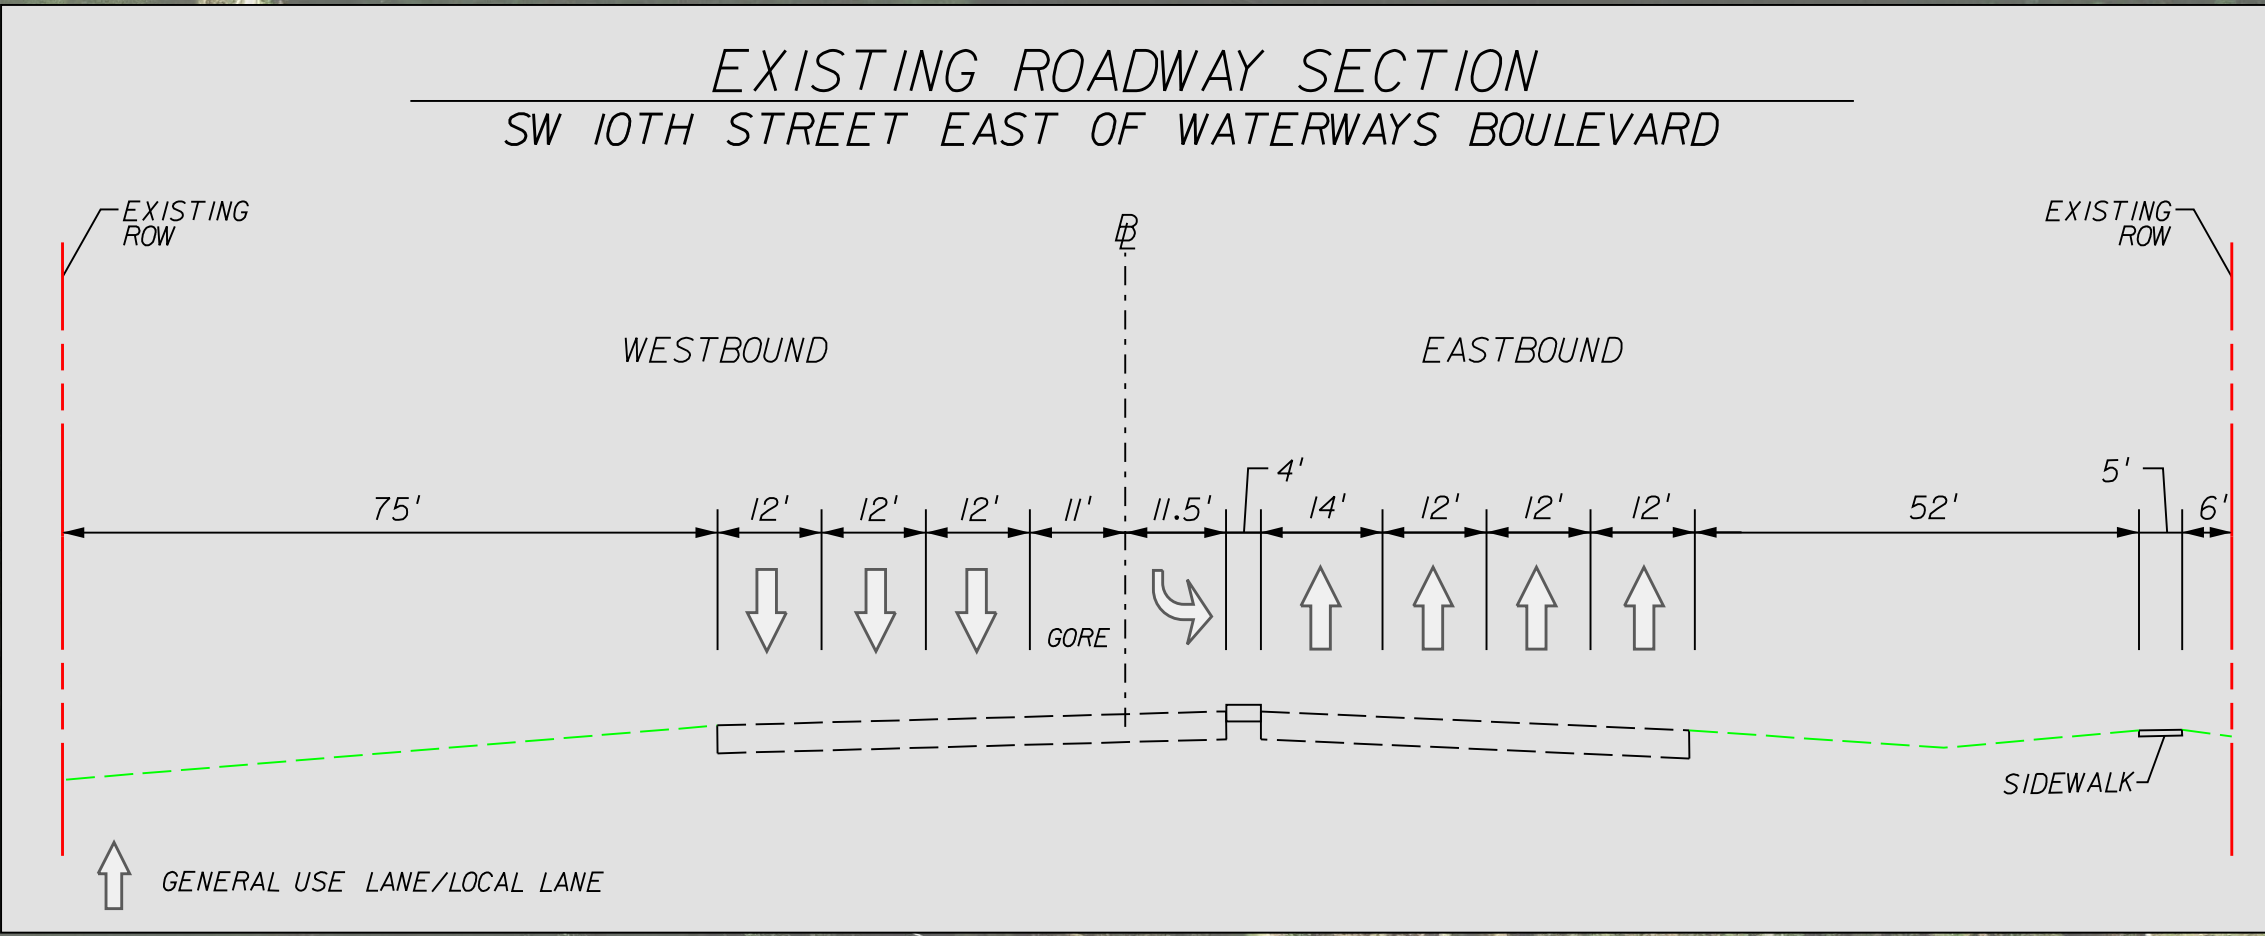

SAWGRASS EXPRESSWAY (SR 869) WIDENING P&E STUDY
From West of US 441/SR 7 (MP 18.0) to Powerline Road (MP 22.0)
FDOT No.: 437153-1
ETOM No: 14280

Alternatives Public Information Meeting
Fort Lauderdale Marriott Coral Springs Hotel
11775 Heron Bay Boulevard
Coral Springs, Florida 33076
Virtual January 30, 2023, 6:00 PM
In-Person January 31, 2023, 5:30 PM - 7:30 PM

