 
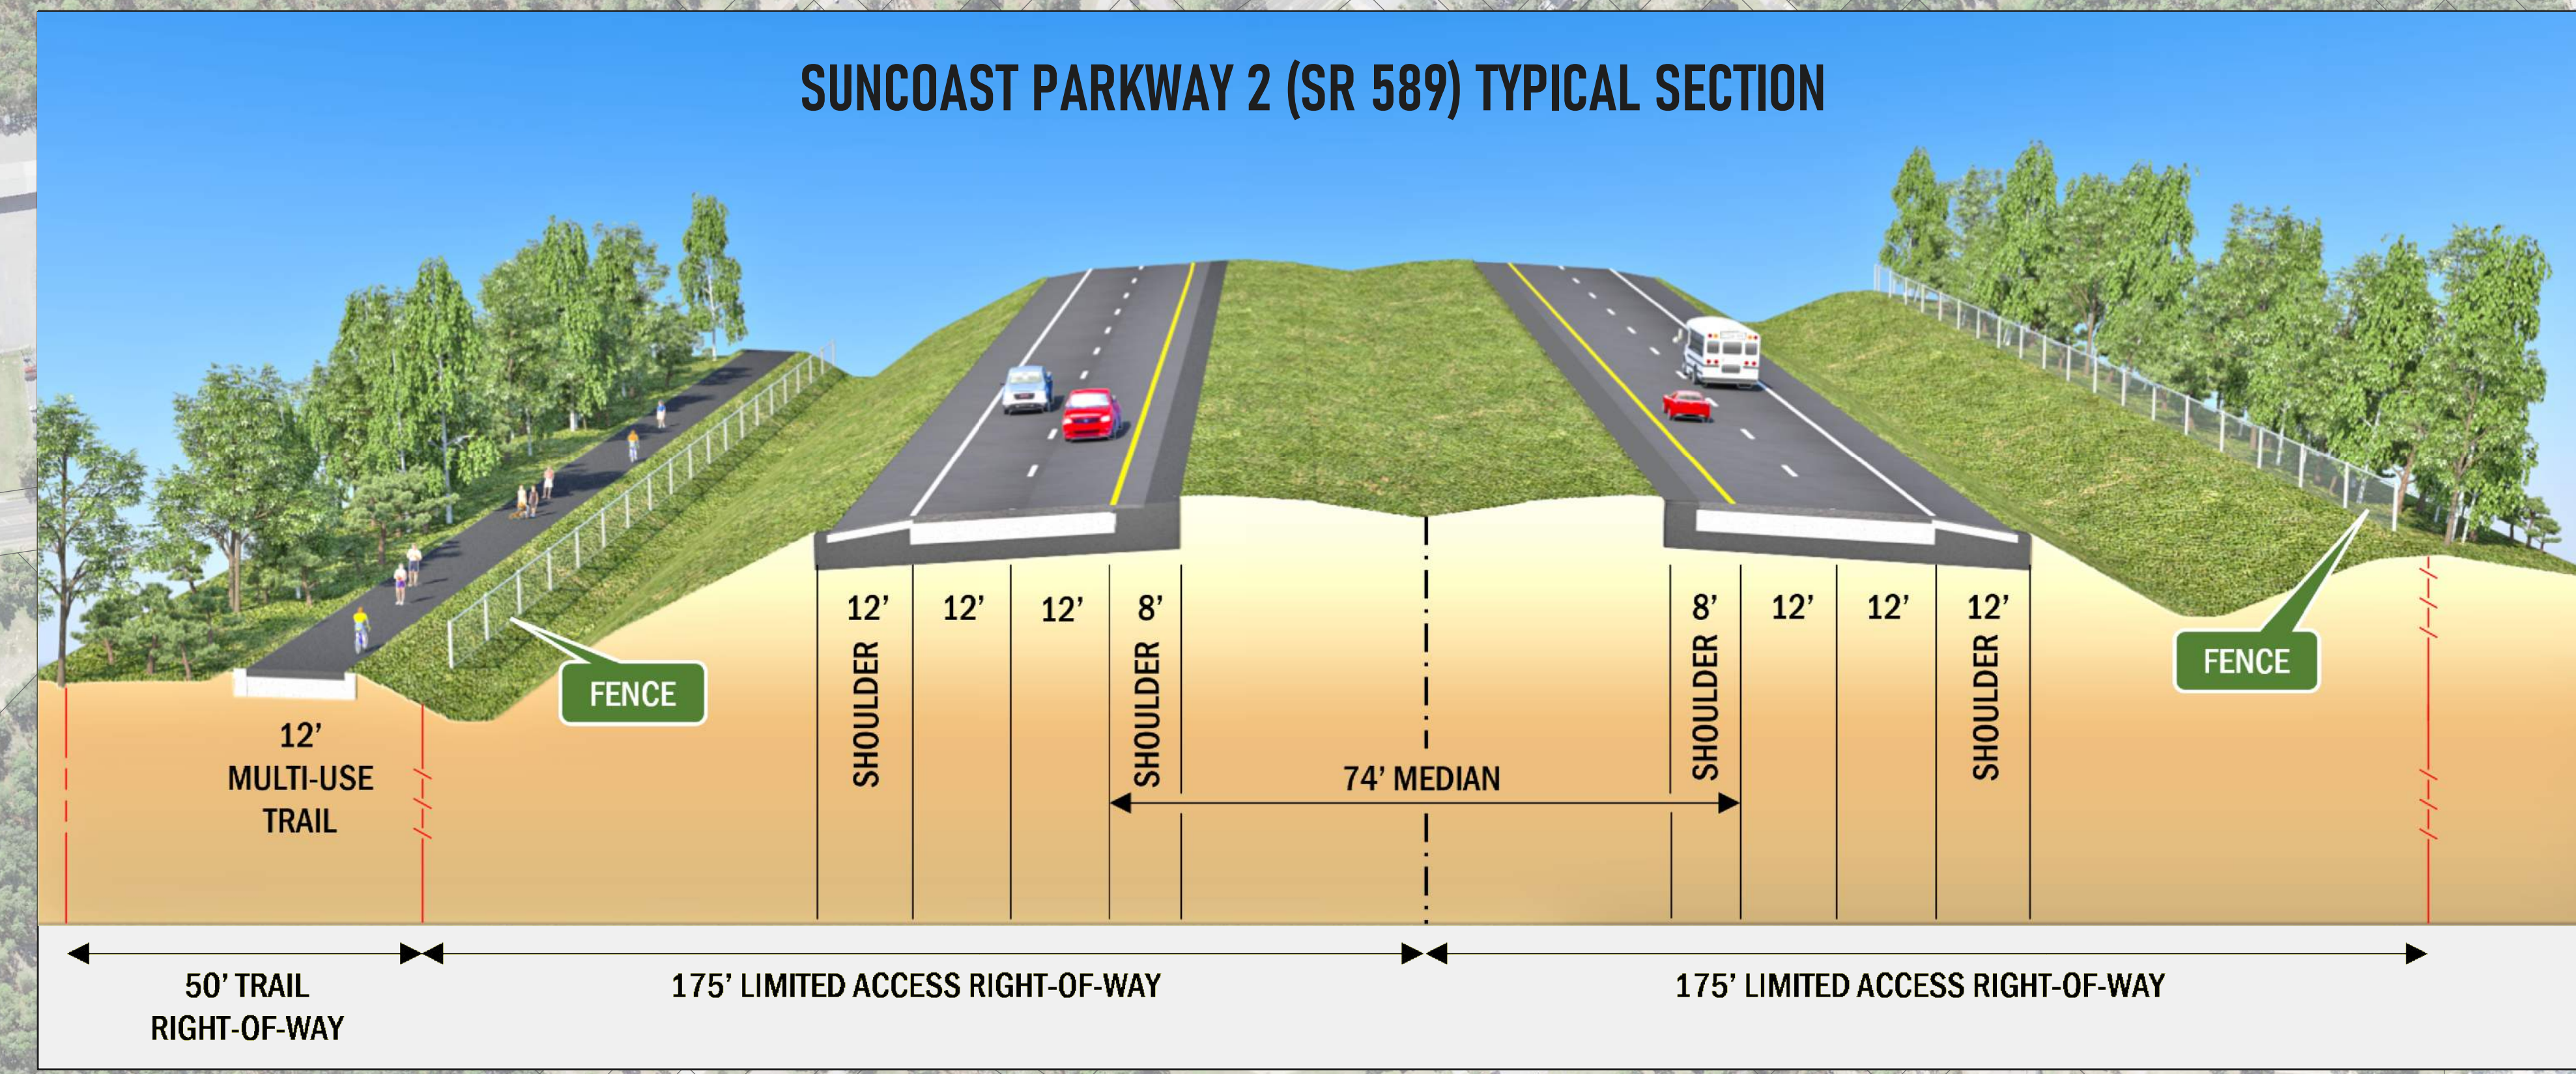


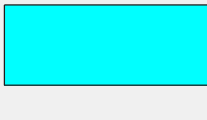
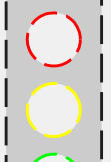
 
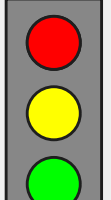
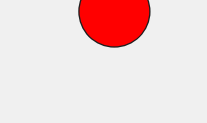
SUNCOAST PARKWAY 2 (SR 589), PHASE 3 - DESIGN

FROM CR 486 TO US 19: BOARD 1 OF 4

FINANCIAL PROJECT ID NUMBER: 442764-2/3



LEGEND

	POTENTIAL POND SITE		EXISTING PARCEL LINES
	PROPOSED ROADWAY		PROPOSED ROW LINE
	PROPOSED MULTI-USE TRAIL		PROPOSED LIMITED ACCESS ROW LINE
	PROPOSED BRIDGE		EXISTING TRAFFIC SIGNAL
	1998 SEIR FOOTPRINT		PROPOSED TRAFFIC SIGNAL
	ROAD ENDS		

PRELIMINARY - SUBJECT TO CHANGE