



SUNCOAST PARKWAY 2 (SR 589), PHASE 3 - DESIGN

FROM CR 486 TO US 19: BOARD 3 OF 4

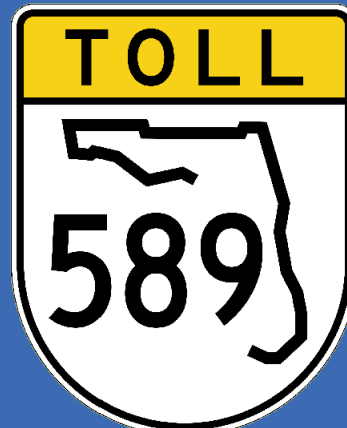


FINANCIAL PROJECT ID NUMBER: 442764-2/3

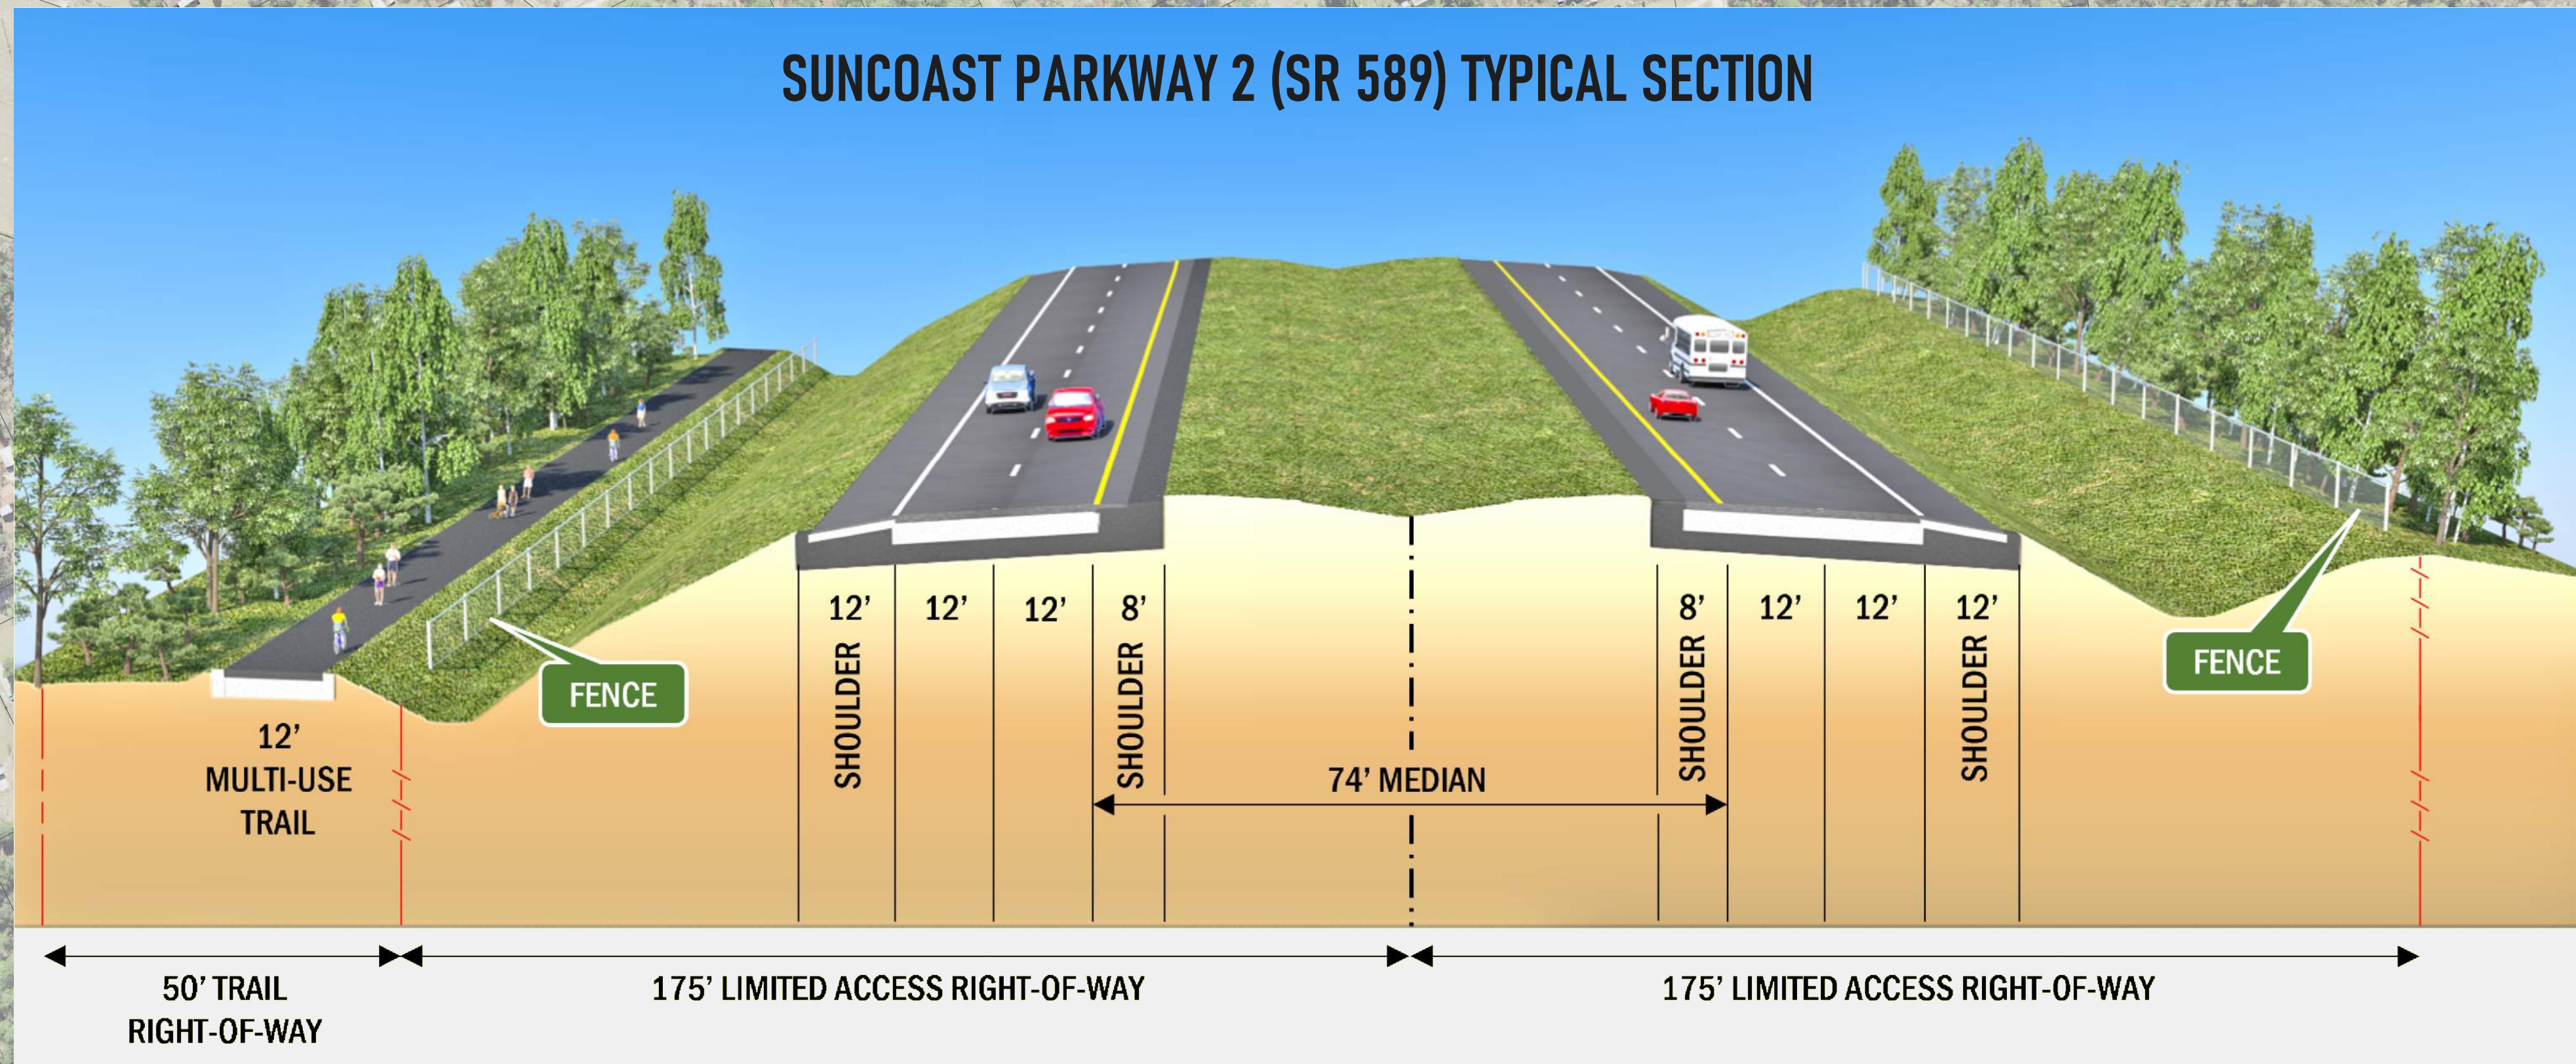

LEGEND

- POTENTIAL POND SITE
- PROPOSED ROADWAY
- PROPOSED MULTI-USE TRAIL
- PROPOSED BRIDGE
- 1998 SEIR FOOTPRINT
- EXISTING PARCEL LINES
- PROPOSED ROW LINE
- PROPOSED LIMITED ACCESS ROW LINE
- PROPOSED TRAFFIC SIGNAL

 

PRELIMINARY - SUBJECT TO CHANGE