

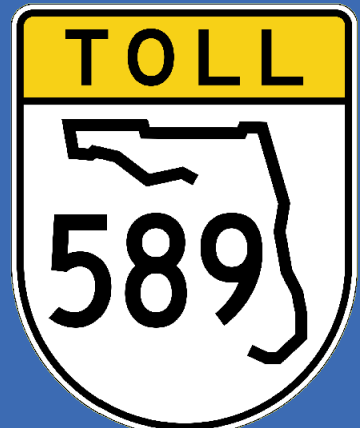
 


SUNCOAST PARKWAY 2 (SR 589), PHASE 3 - DESIGN

FROM CR 486 TO US 19: BOARD 4 OF 4

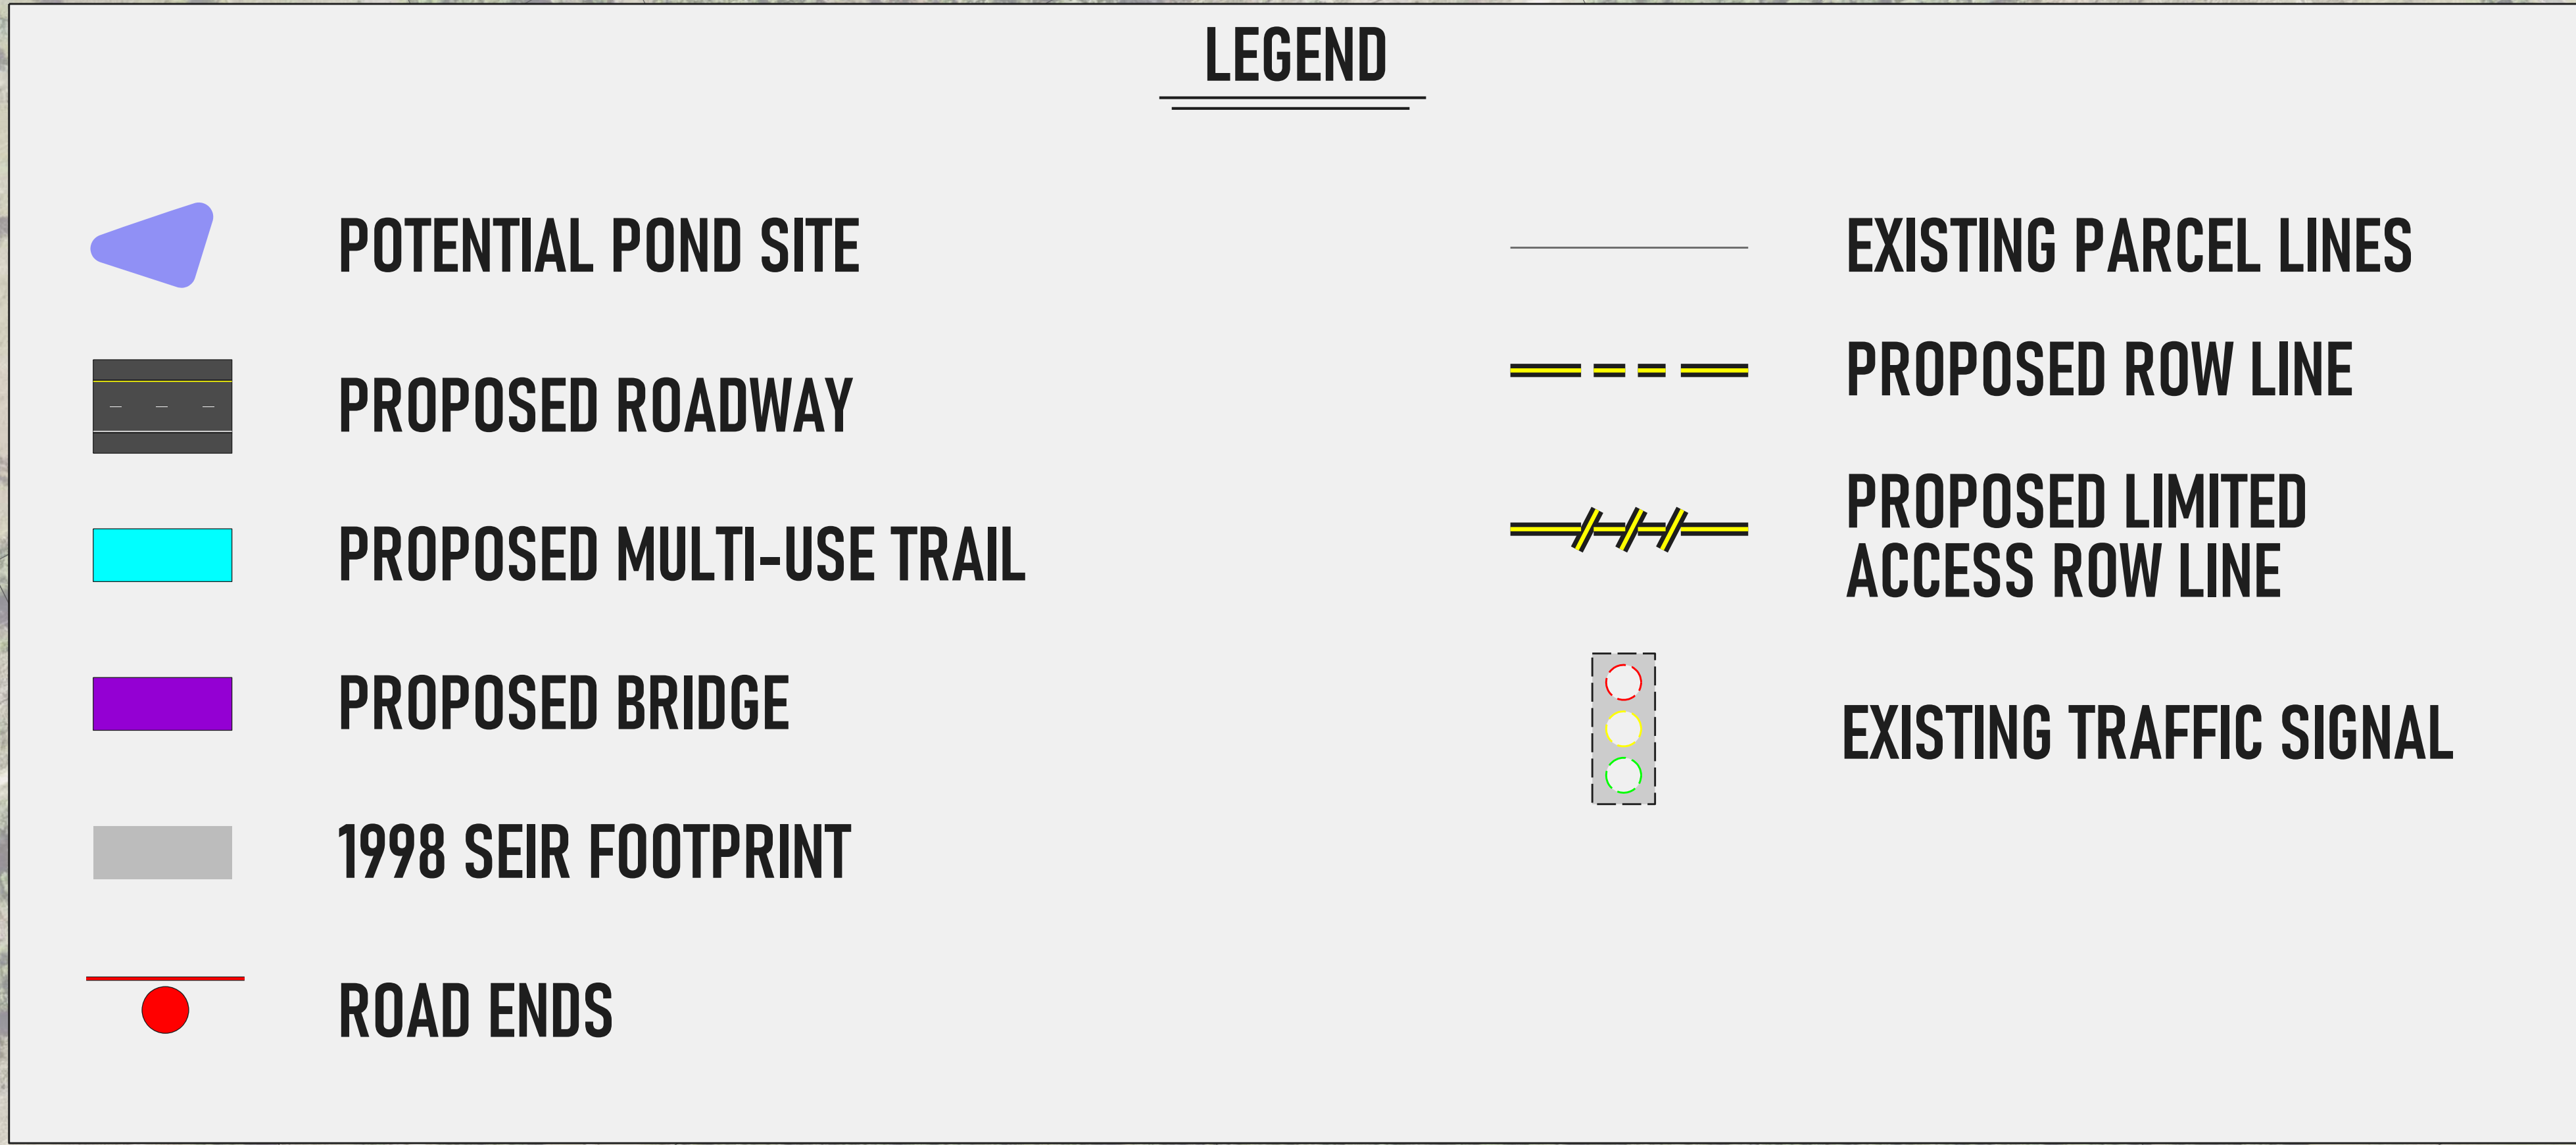

FINANCIAL PROJECT ID NUMBER: 442764-2/3

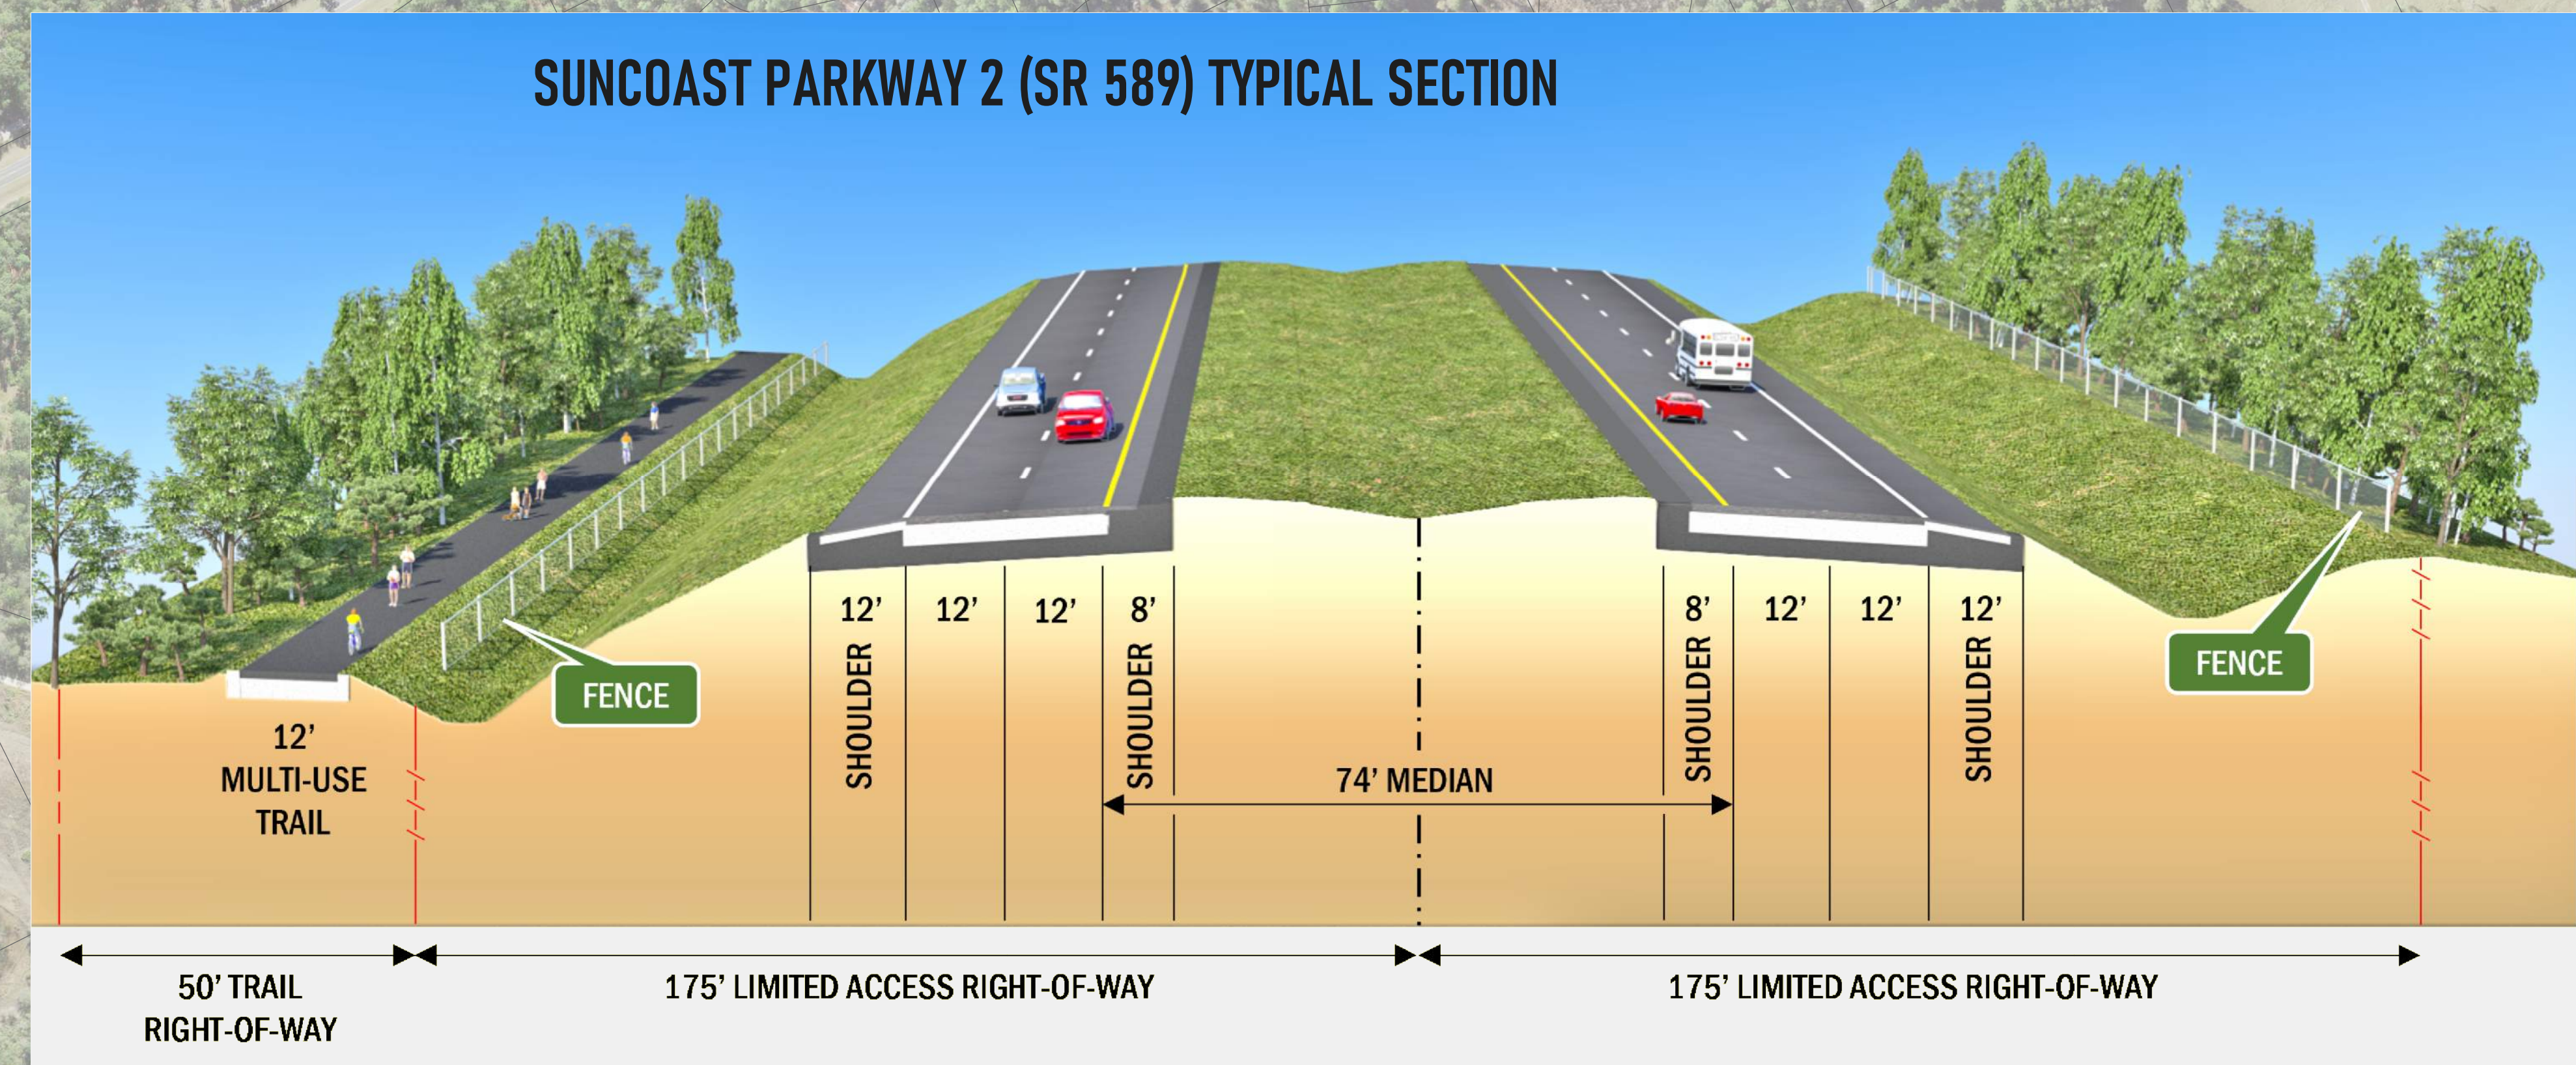

PRELIMINARY - SUBJECT TO CHANGE