




# Turnpike (SR 91) Widening Project Development and Environment (PD&E) Study

from South of SR 408 to SR 50 (MP 263 to 273)  
Financial Project Identification Number: 444007-1-22-01  
Efficient Transportation Decision Making (ETDM) Number: 14378




## Proposed Typical Sections: Florida's Turnpike

### South of SR 408

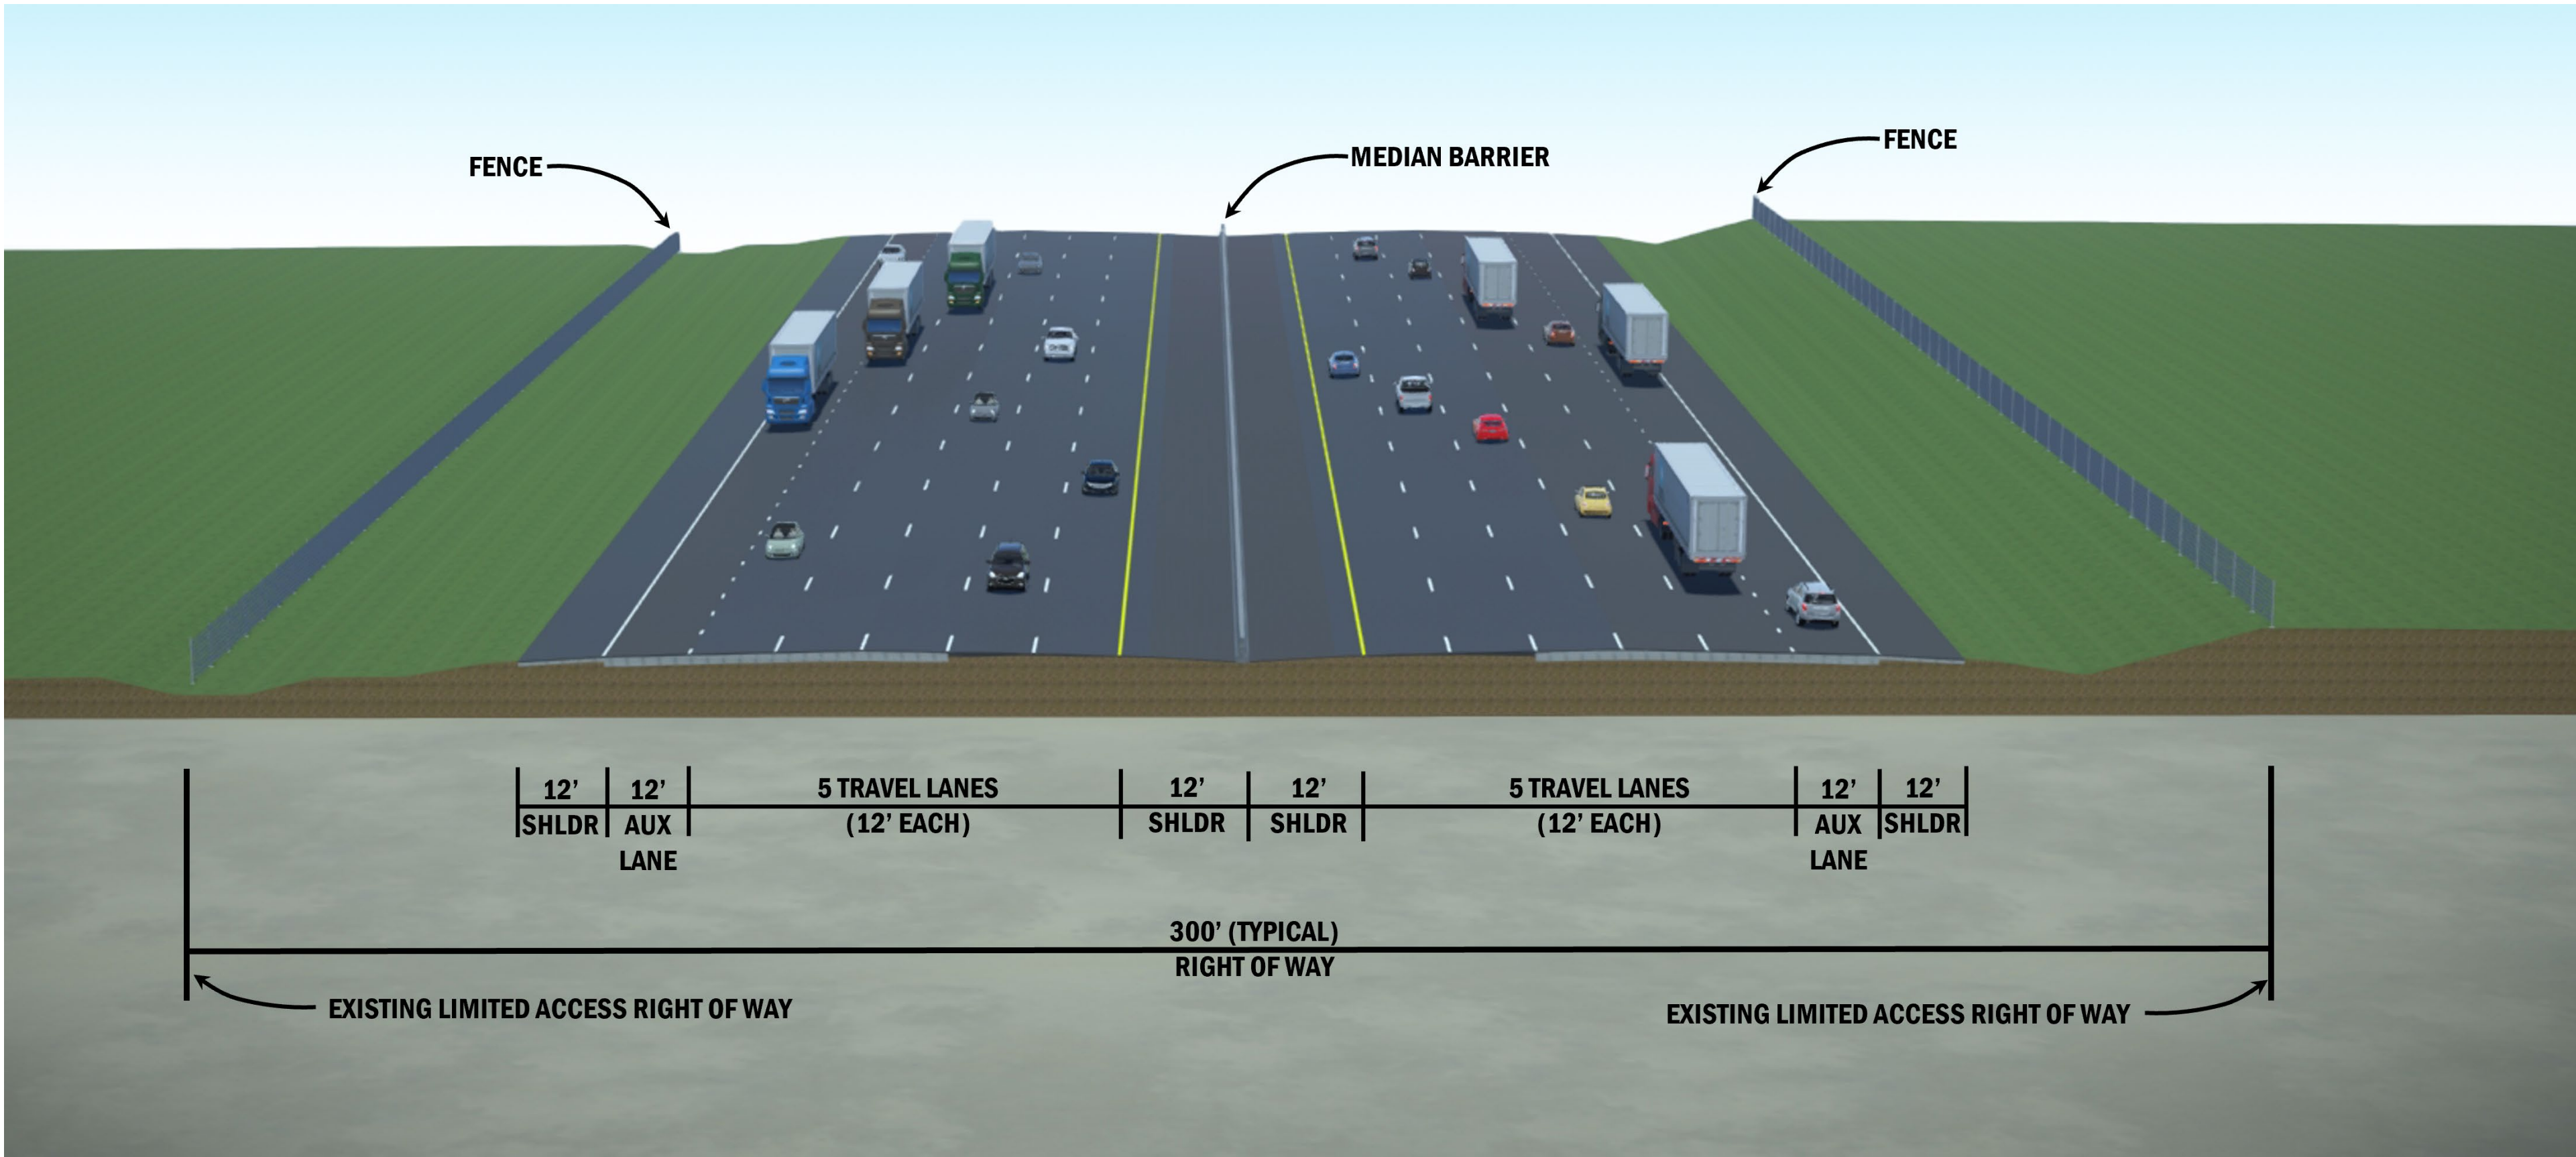

### SR 408 to SR 429

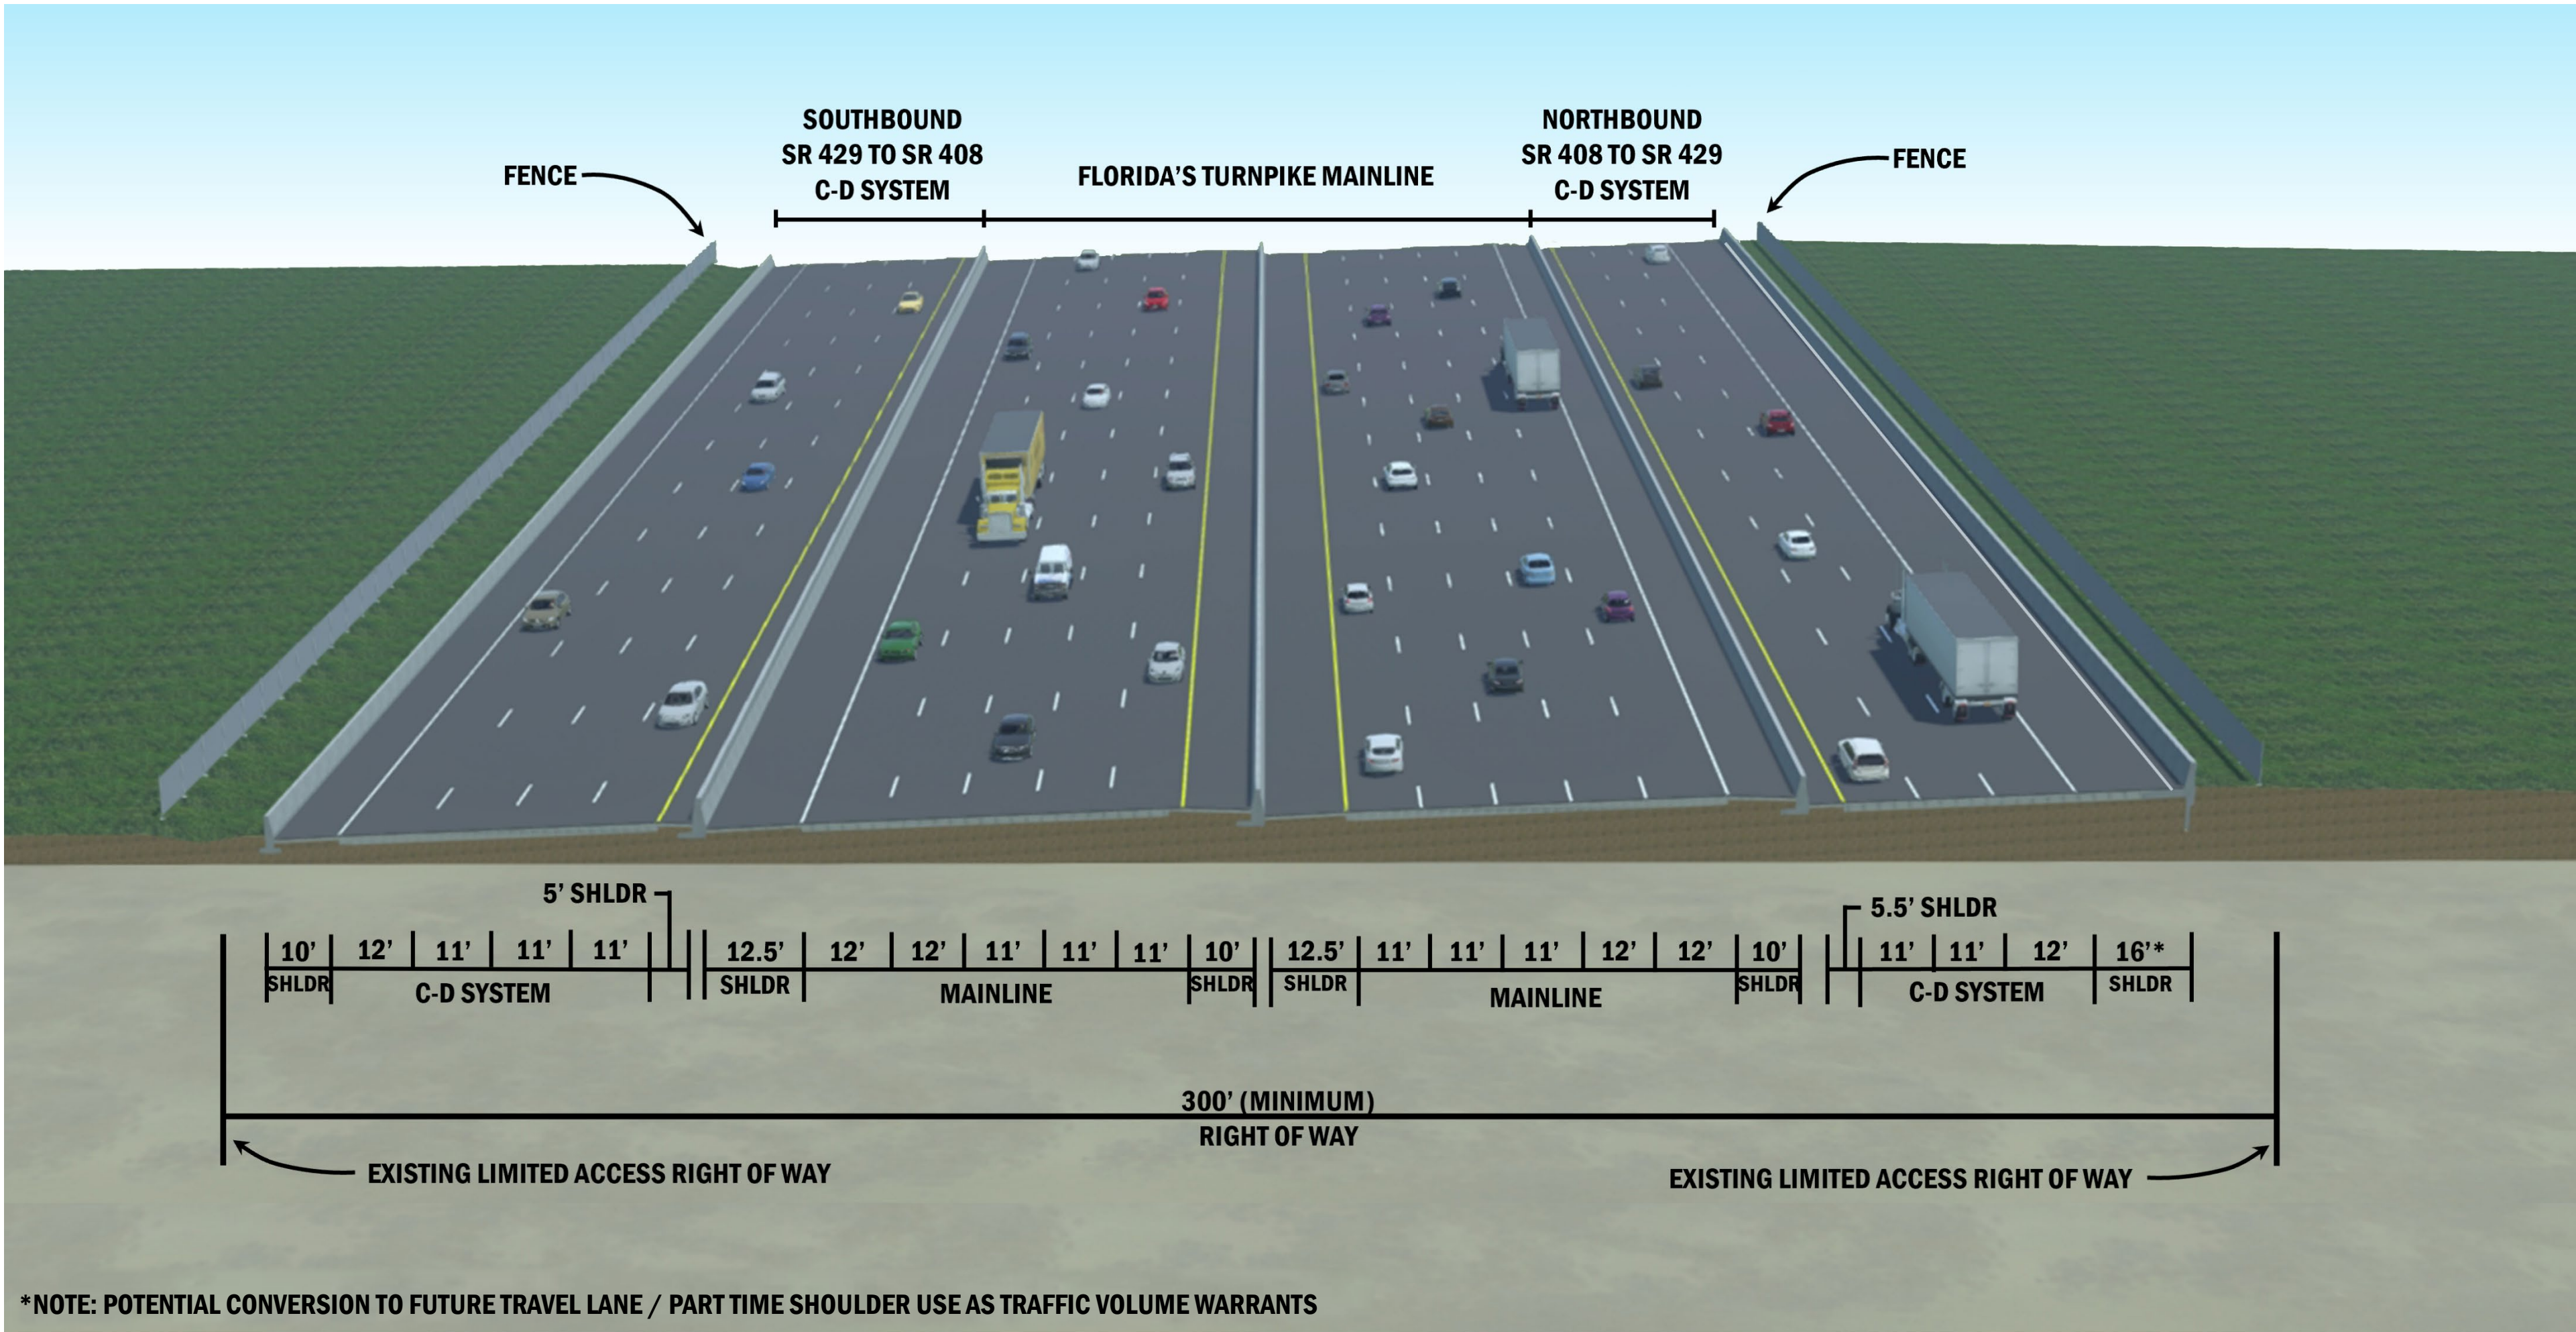

### SR 429 to SR 50

