



PROPOSED IMPROVEMENTS – MAP 3 OF 9

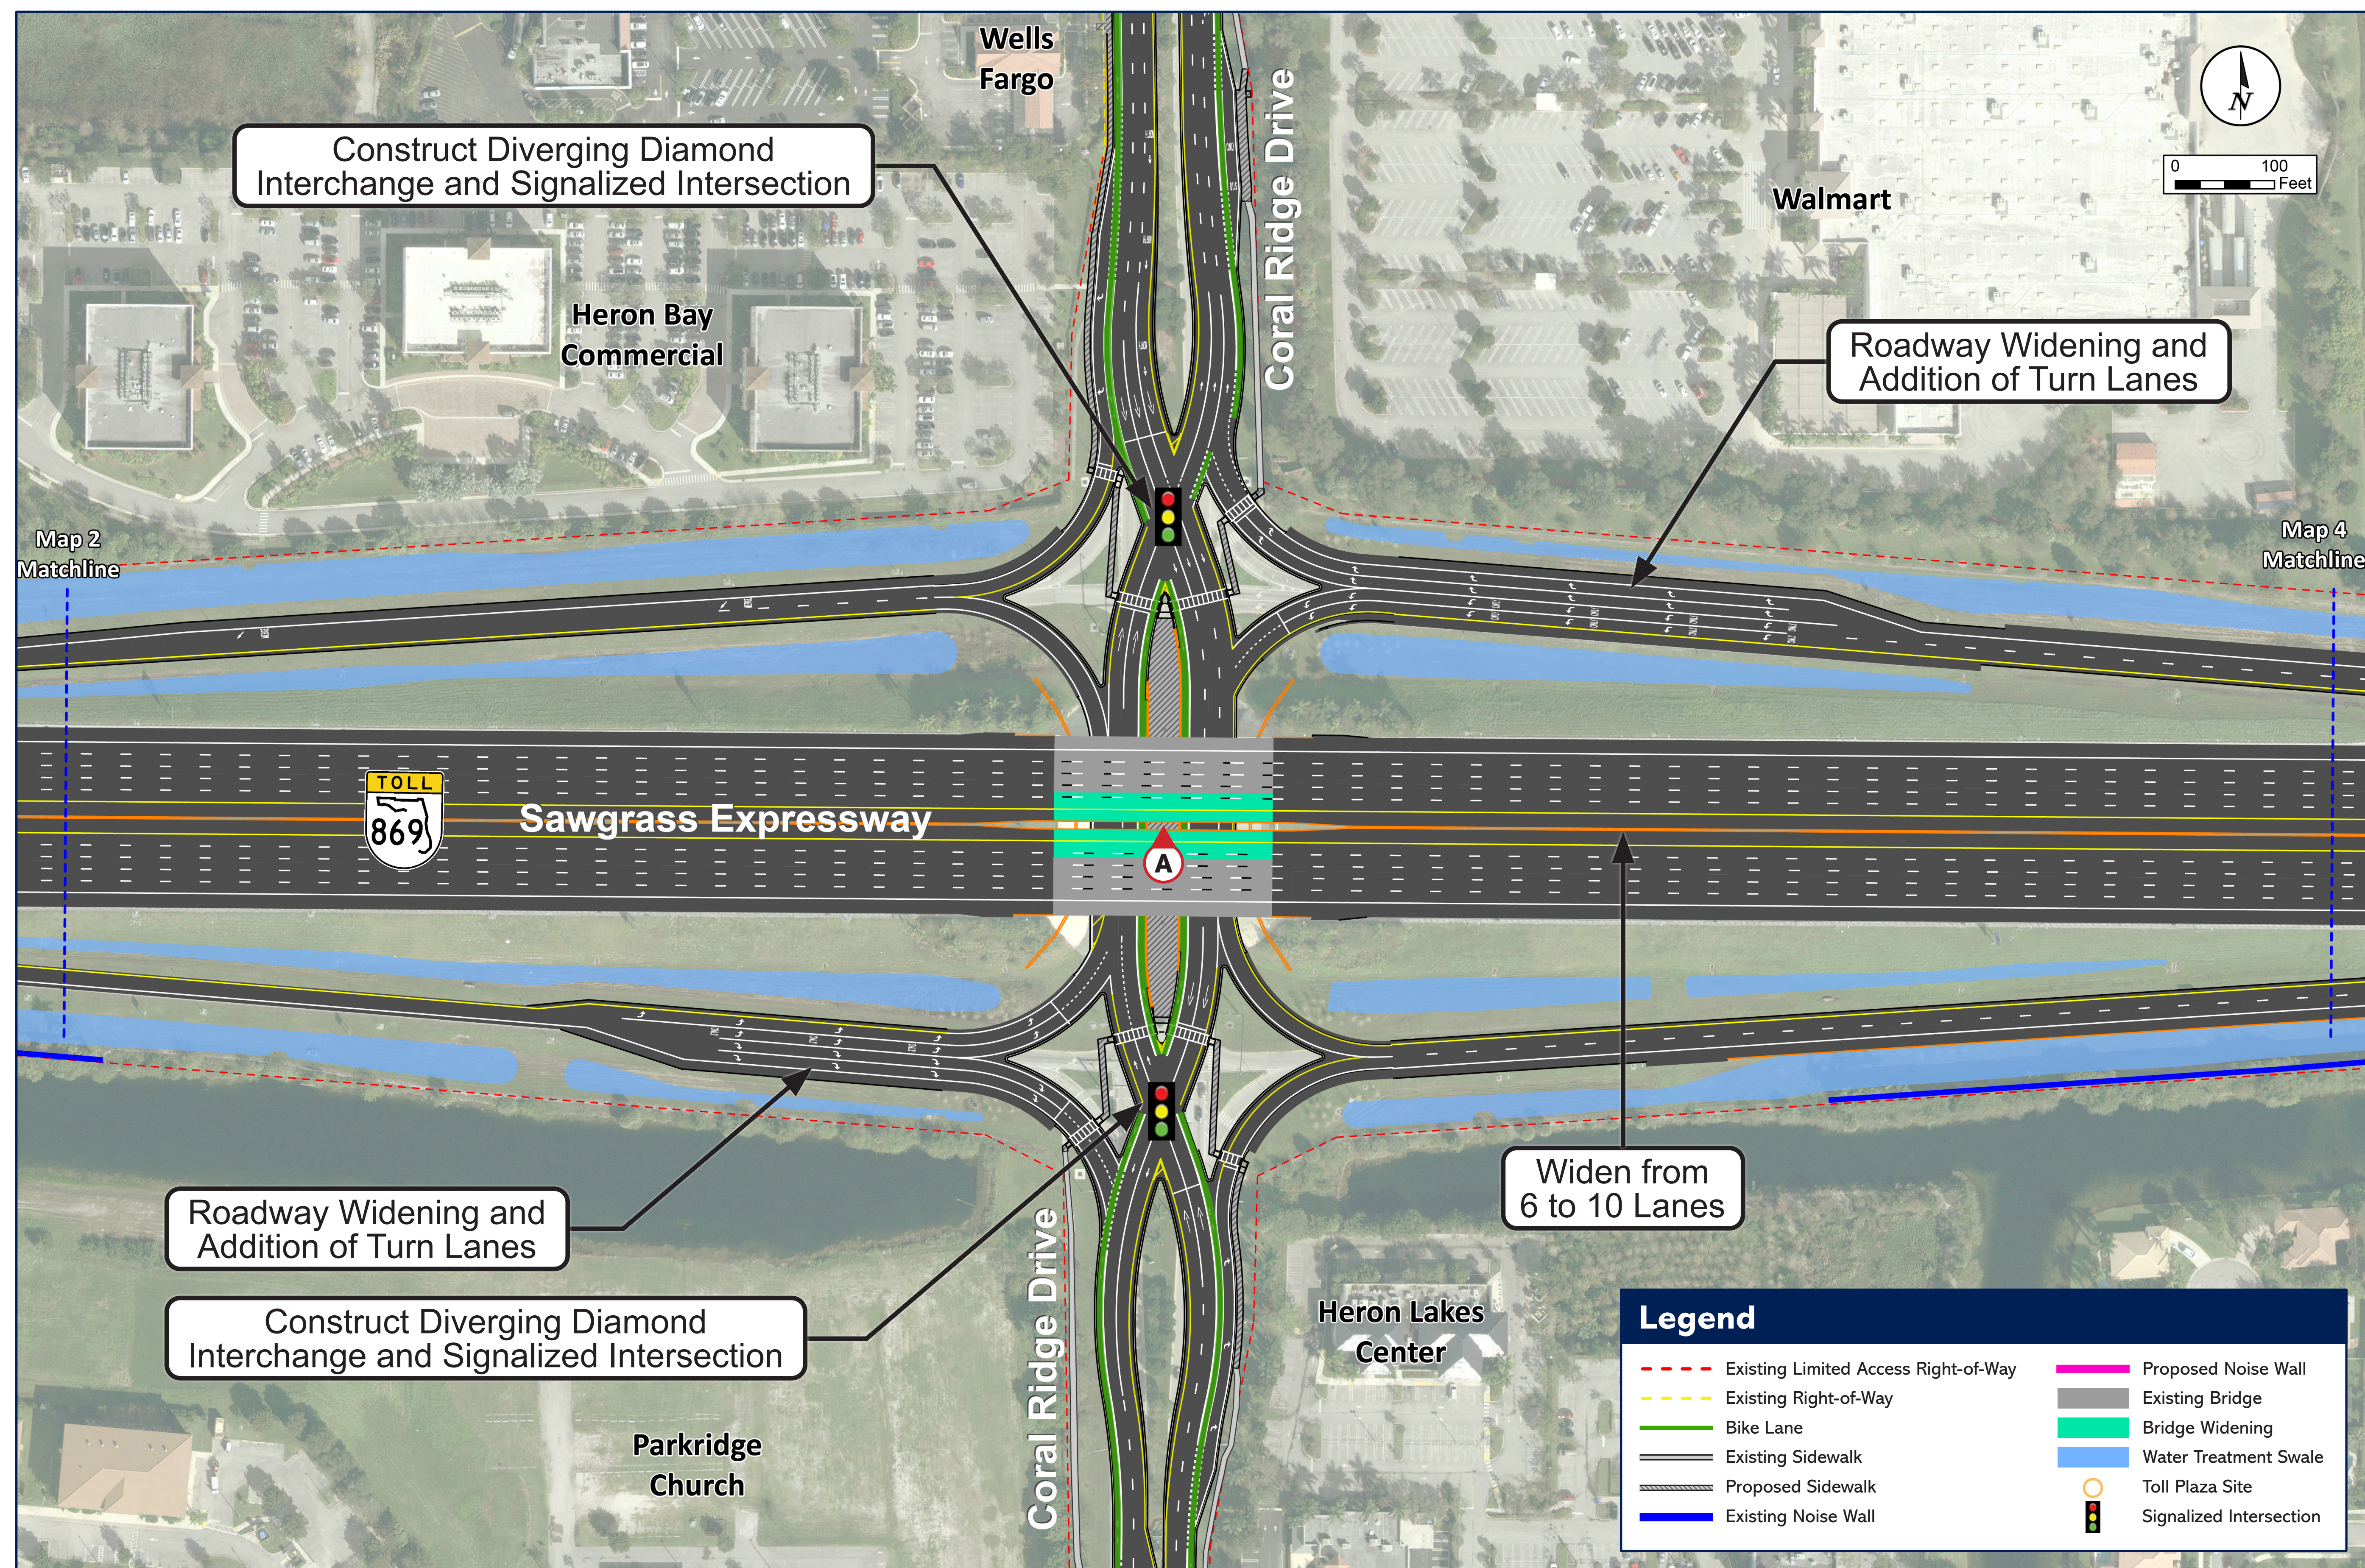

SAWGRASS EXPRESSWAY (SR 869) WIDENING from North of Sample Road to West of SR 7 (US 441), Broward County, FL | FPDs: 435461-4 & 435461-5



Coral Ridge Drive Interchange – North Section

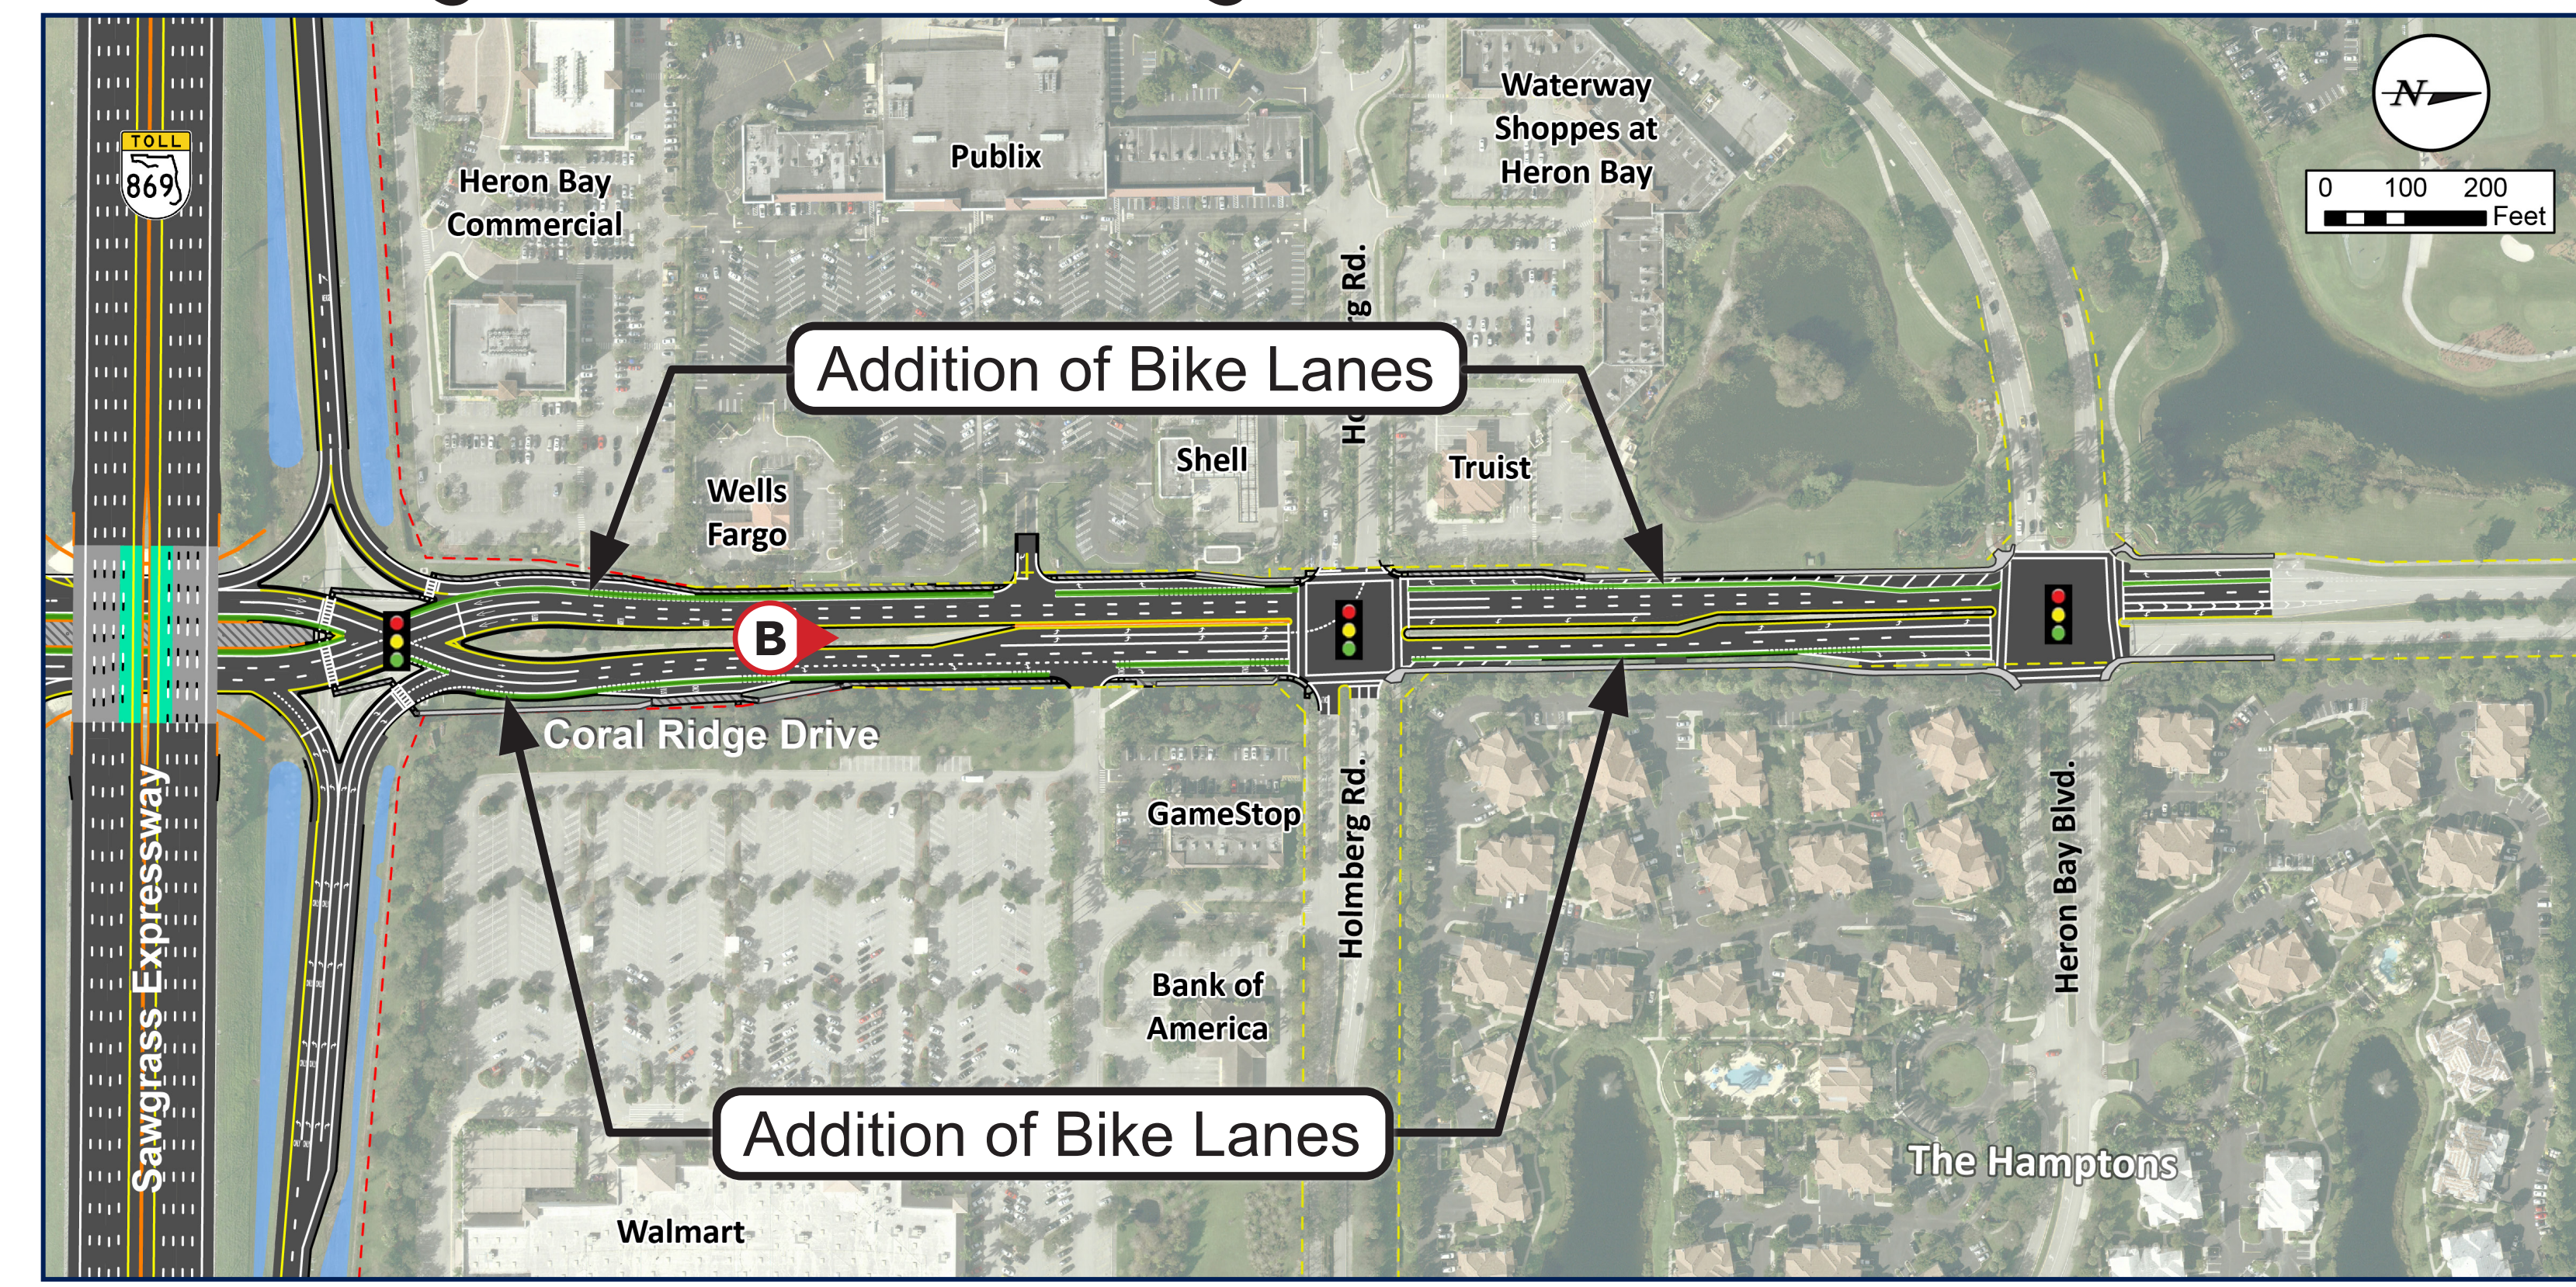

Coral Ridge Drive Interchange – South Section

