


## Alternative 1: Co-Located with US 17/92

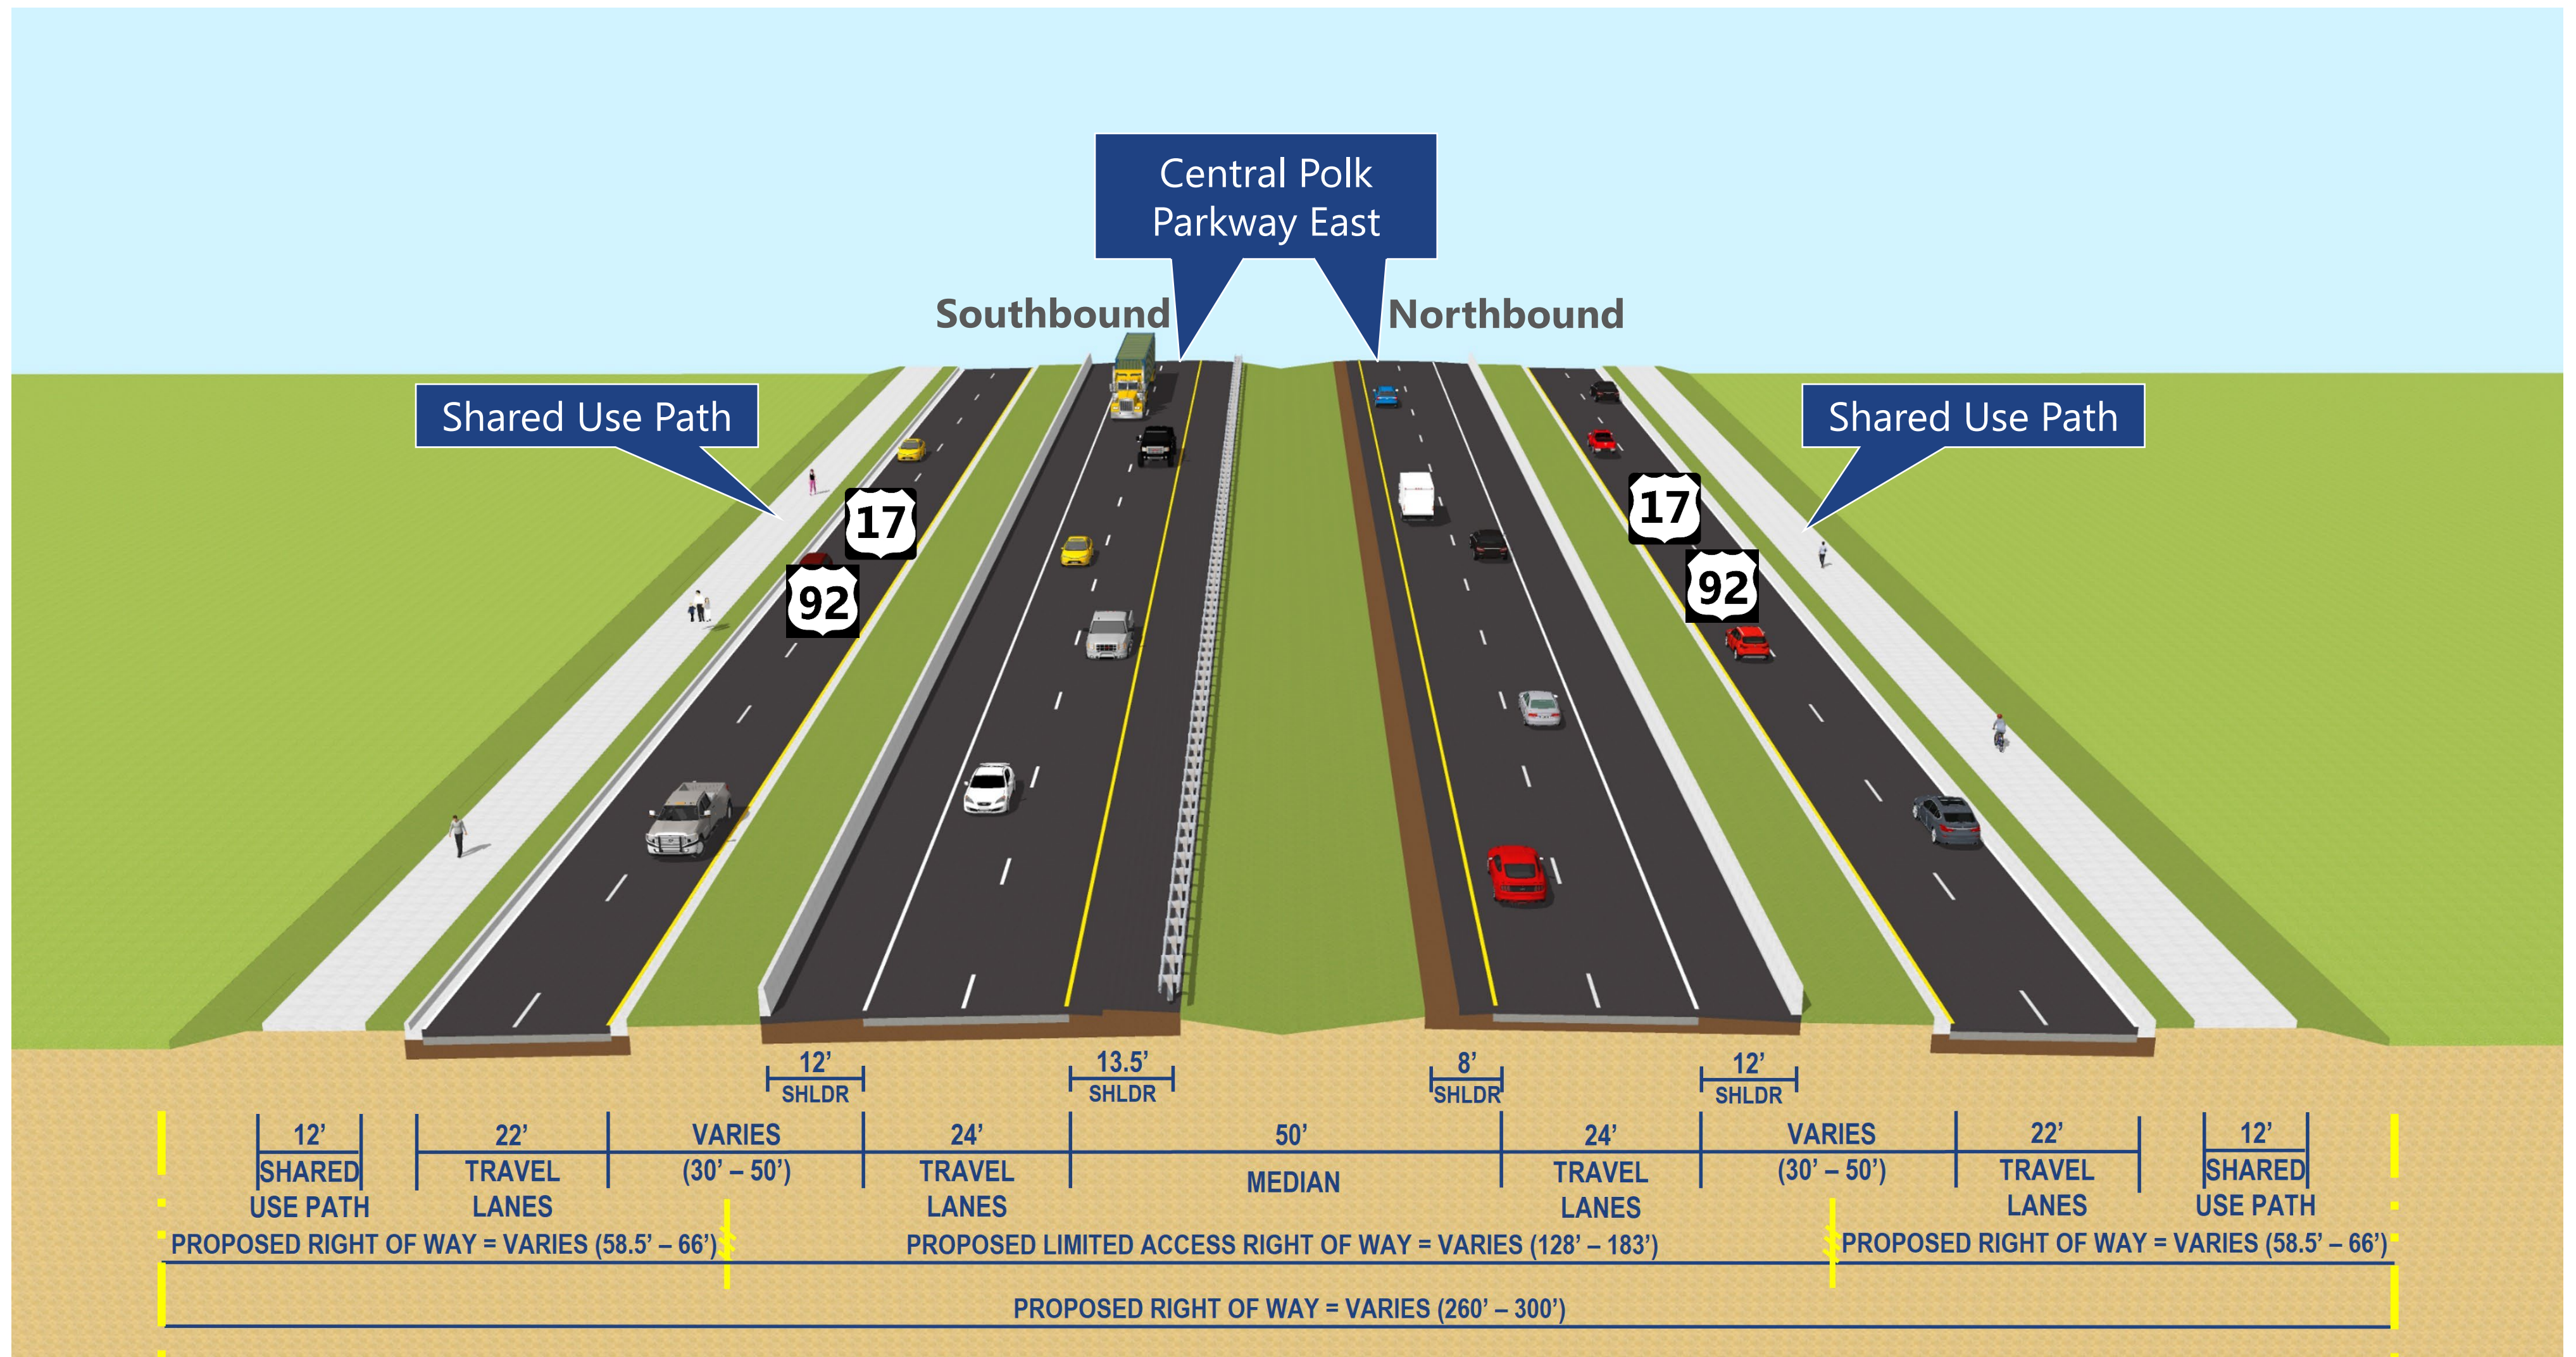

## Alternative 2: New Alignment

