


# TURNPIKE MAINLINE (SR 91) – ROADWAY TYPICAL SECTIONS

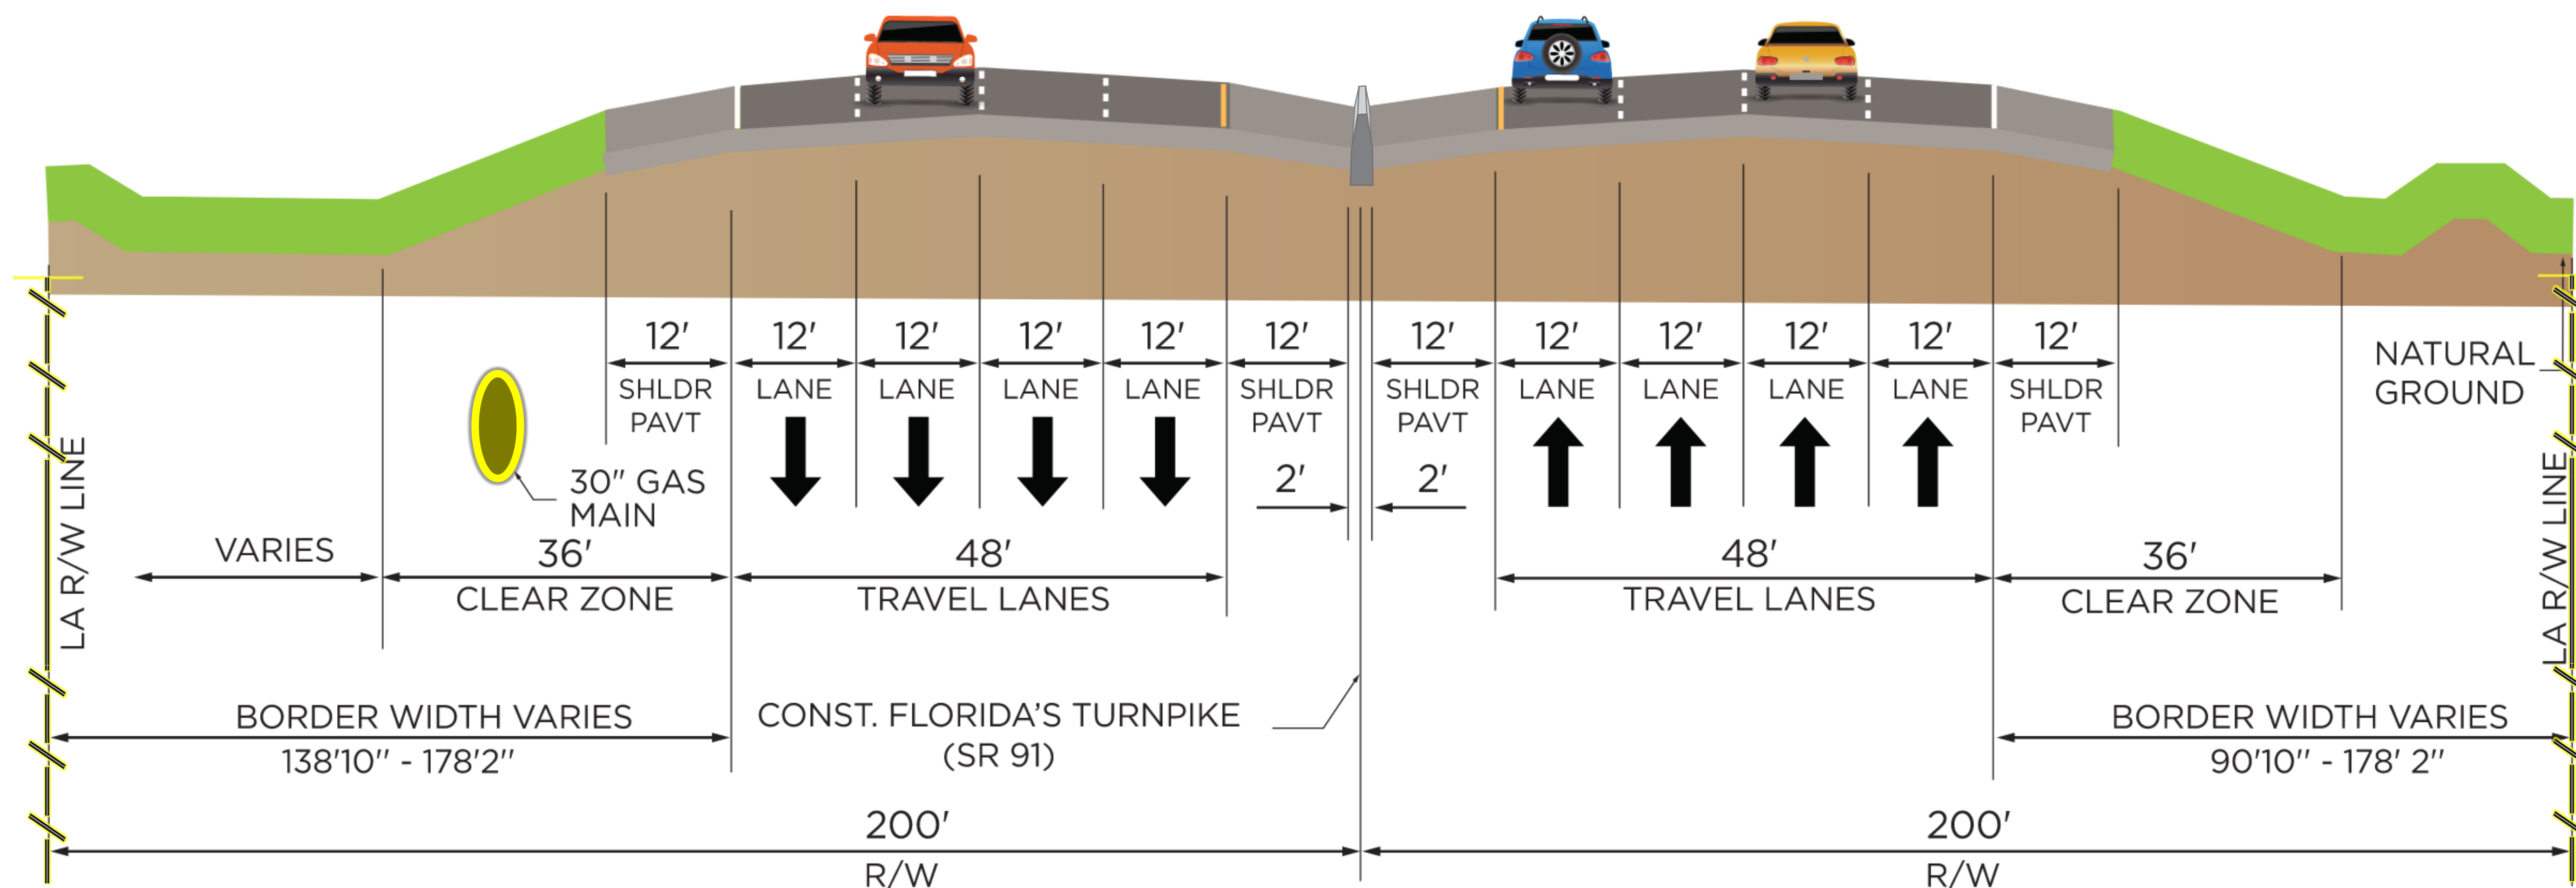

## EXISTING TYPICAL SECTION



## PROPOSED TYPICAL SECTION