


ORLANDO SOUTH INTERCHANGE PHASE 1, BEACHLINE INTERCHANGE AT LA QUINTA DRIVE

AND TRUCK PARKING AT BEACHLINE MILEPOST 5.5

Financial Project ID Numbers: 438547-2, 444979-1 and 444979-3



PROJECT DEVELOPMENT & ENVIRONMENT (PD&E) REEVALUATION

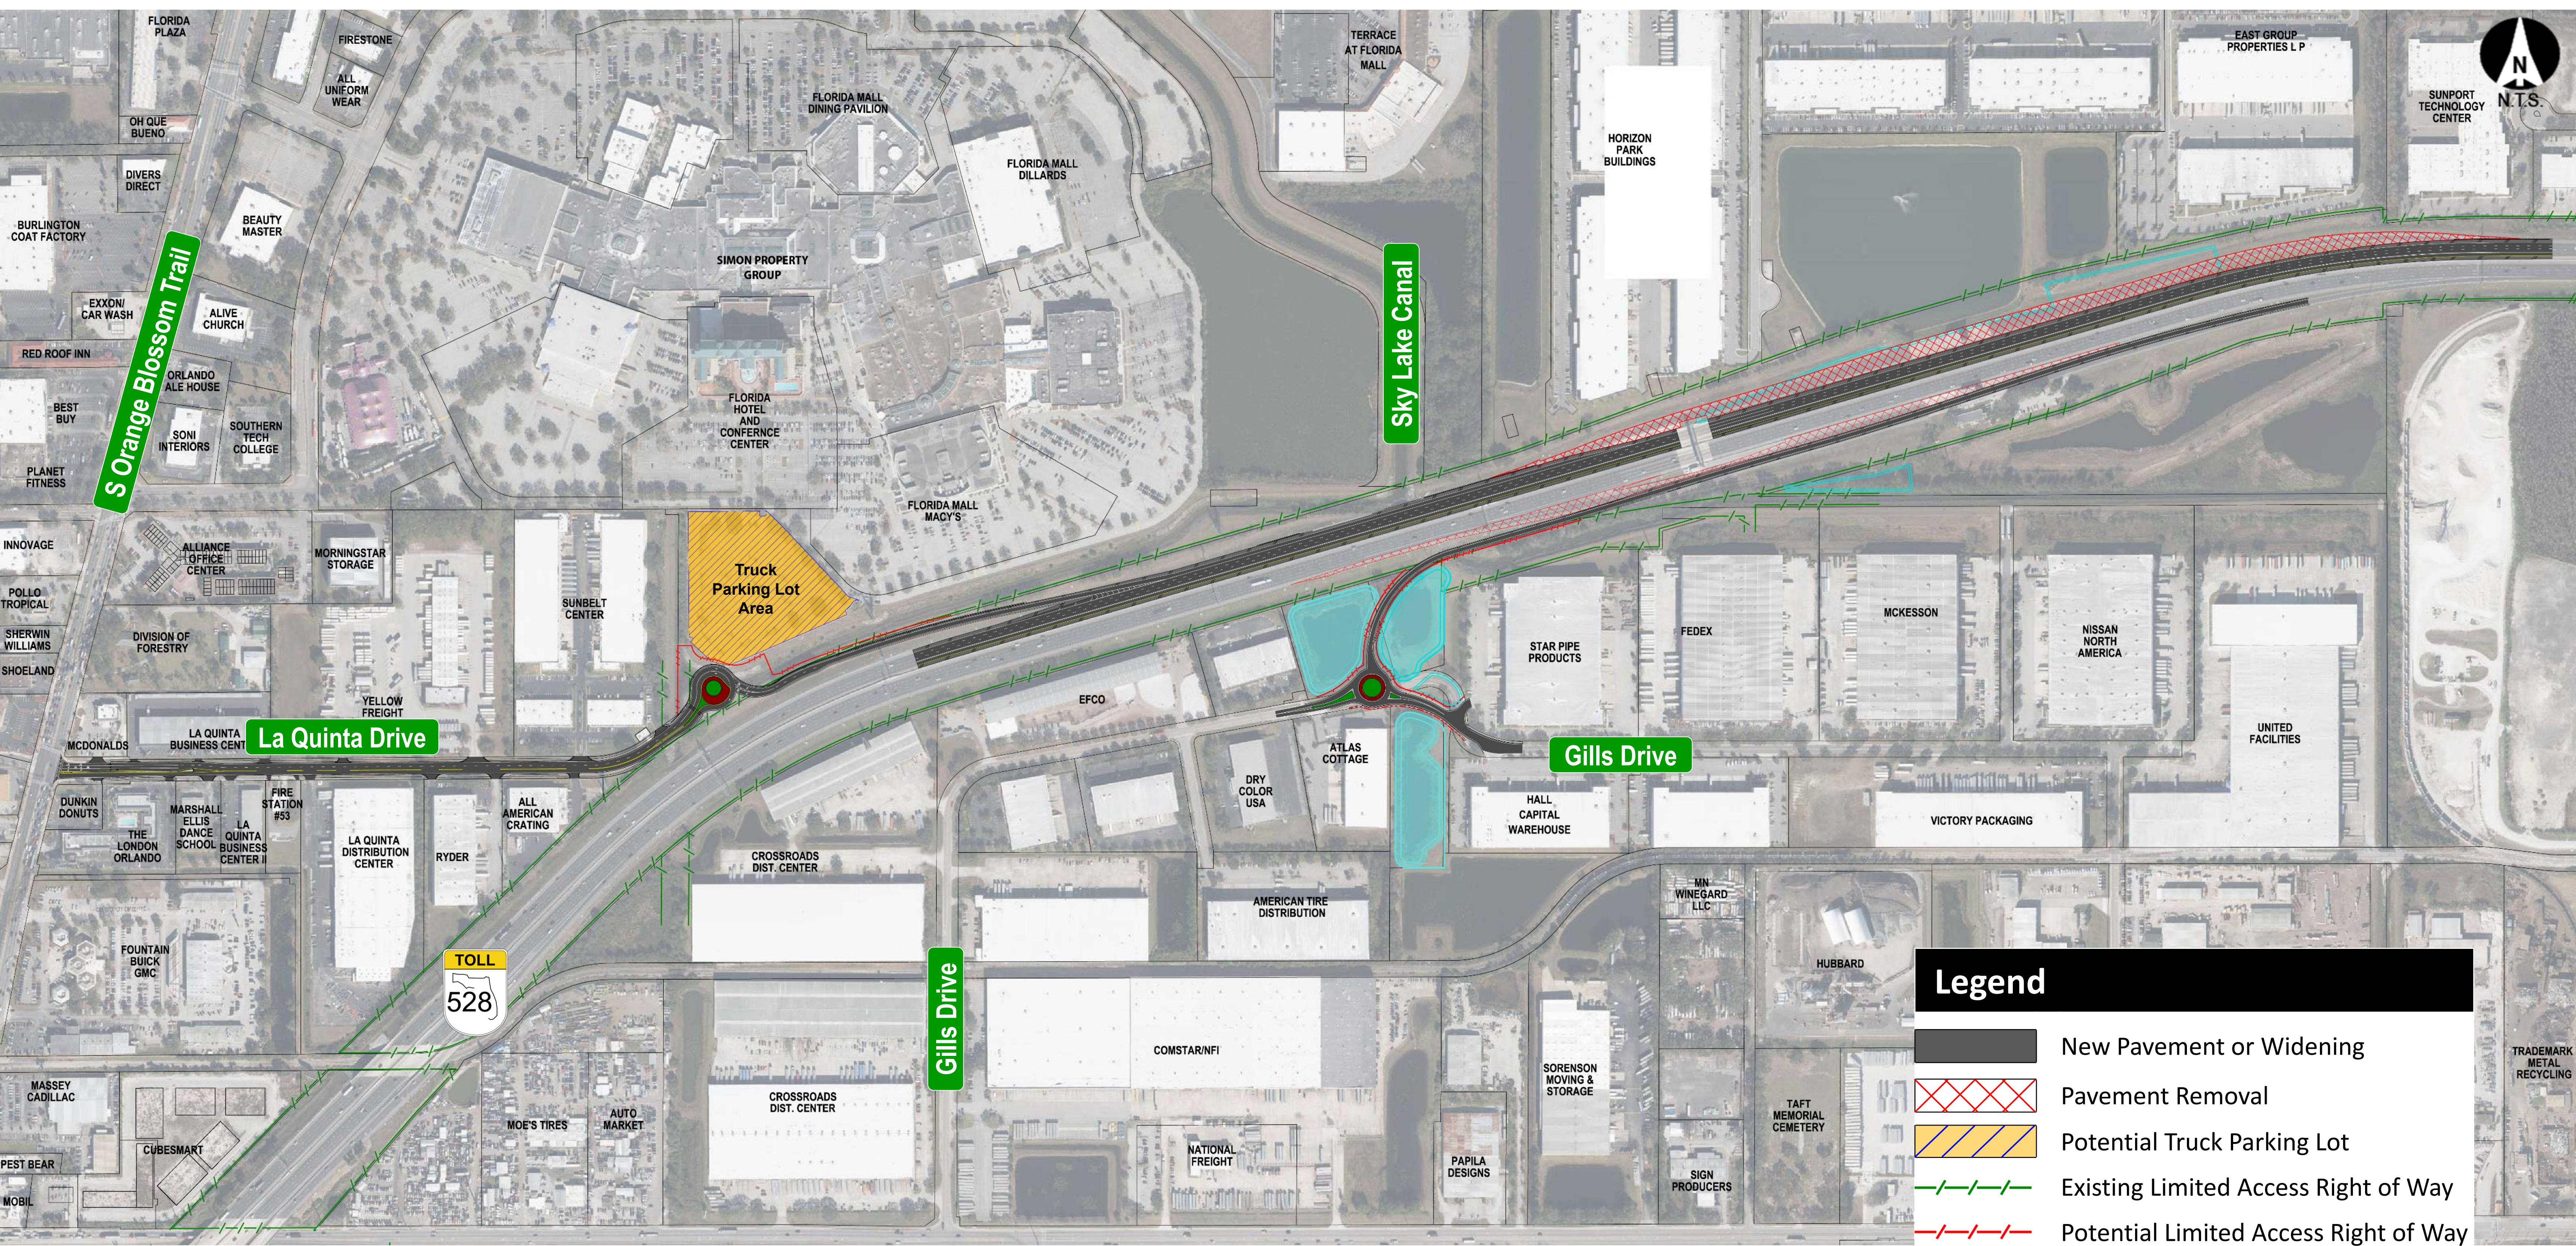

Legend	
	New Pavement or Widening
	Pavement Removal
	Potential Truck Parking Lot
	Existing Limited Access Right of Way
	Potential Limited Access Right of Way
	Potential Right of Way
	Proposed Pond