

Widen Florida's Turnpike (SR 91)
from North of Glades Road to North of the L-38 Canal

Final Meeting
Florida Project ID Number: 417132-1
Palm Beach County, Florida
Vision Meeting: July 15, 2025 at 8:00 a.m.
Technical Meeting: July 15, 2025 at 2:30 p.m.
Dr. Andre Flood Civic Center, 16700 Jog Road, Delray Beach, Florida, 33446



AERIAL IMAGERY FROM FDOT APLUS YEAR 2024

- LEGEND
- PROPERTY/SECTION LINE
 - EXISTING NON-LIMITED ACCESS RIGHT-OF-WAY
 - EXISTING LIMITED ACCESS RIGHT-OF-WAY
 - PROPOSED LIMITED ACCESS RIGHT-OF-WAY
 - PROPOSED ROADWAY
 - PROPOSED SHOULDER
 - PROPOSED BARRIER WALL
 - PROPOSED 14' WALL
 - PROPOSED 8' WALL
 - PROPOSED GRASS AREA
 - STREET NAME
 - RESIDENTIAL NEIGHBORHOOD/BUSINESS
 - CANAL
 - PROPOSED BRIDGE
 - EXISTING FLORIDA GAS TRANSMISSION GAS MAINS
 - EXISTING TRAFFIC SIGNAL
 - MILEPOST
 - OUTDOOR ADVERTISING SIGN

LONG LAKE
ESTATES

HORSESHOE
ACRES

LOTUS

LOTUS

BRIDGES

BRIDGES

MIZNER COUNTRY
CLUB

GRAND HAVEN
AT LINTON BLVD

KENSINGTON

SOMERSET

BAY CREEK

LANDINGS

ST ANDREWS
COUNTRY CLUB

ADDISON
RESERVE

ADDISON
RESERVE

GLENEAGLES

GLENEAGLES III
CONDO


GLENEAGLES
COUNTRY CLUB

GLENEAGLES


GLENEAGLES IV
CONDO

FLORIDA'S TURNPIKE TYPICAL SECTIONS
FROM NORTH OF GLADES ROAD TO NORTH OF THE L-38 CANAL
(LOOKING NORTH)

Existing

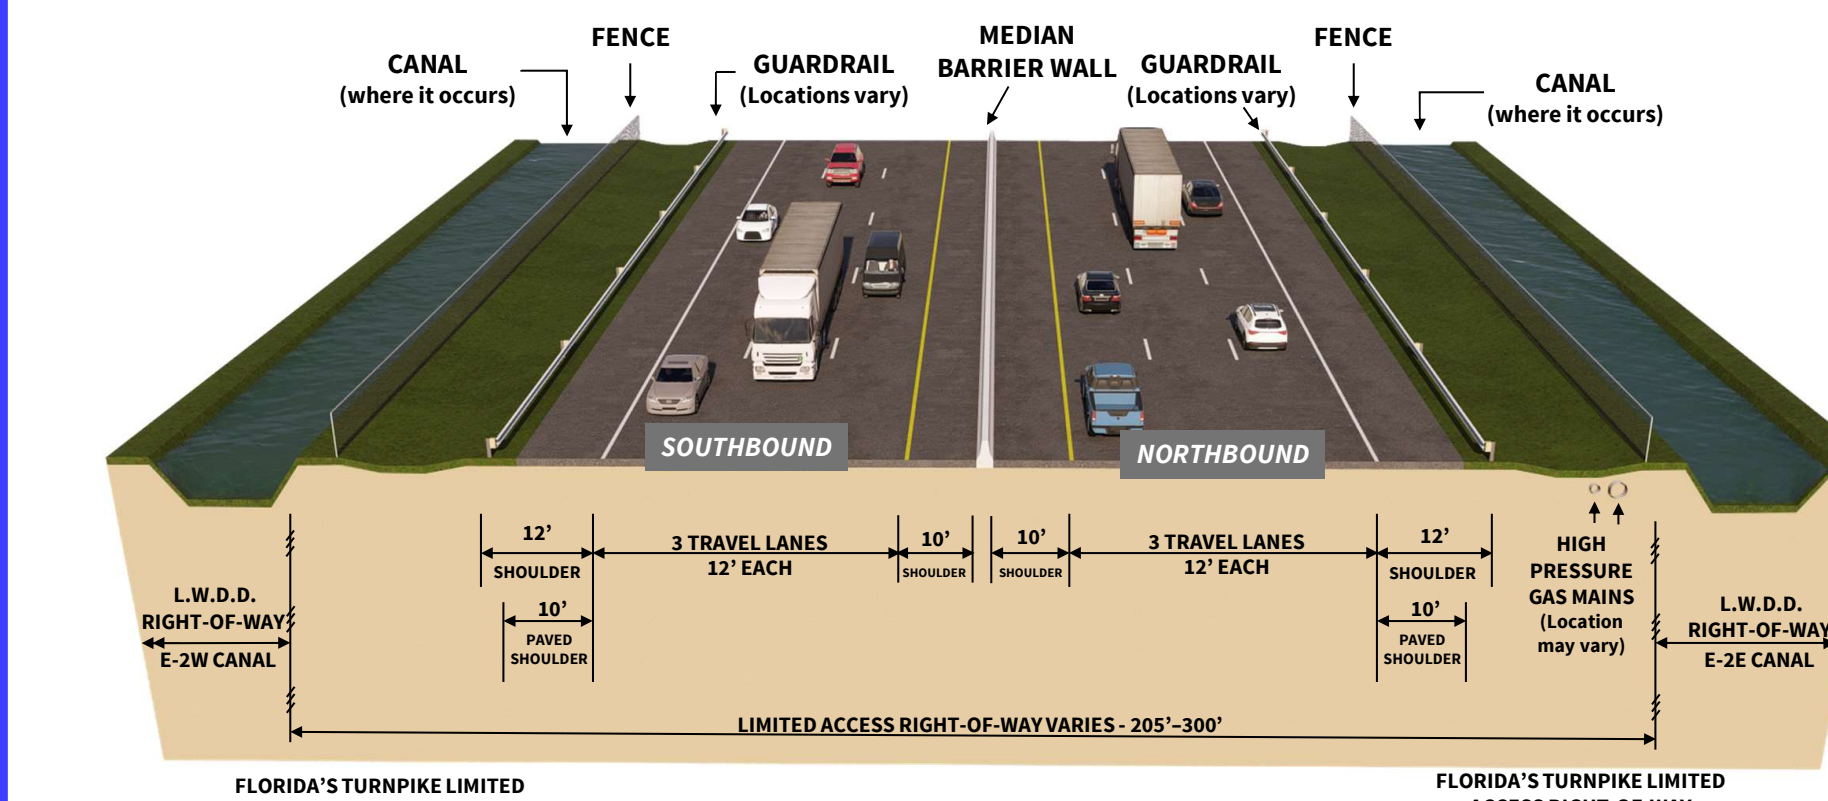

Proposed

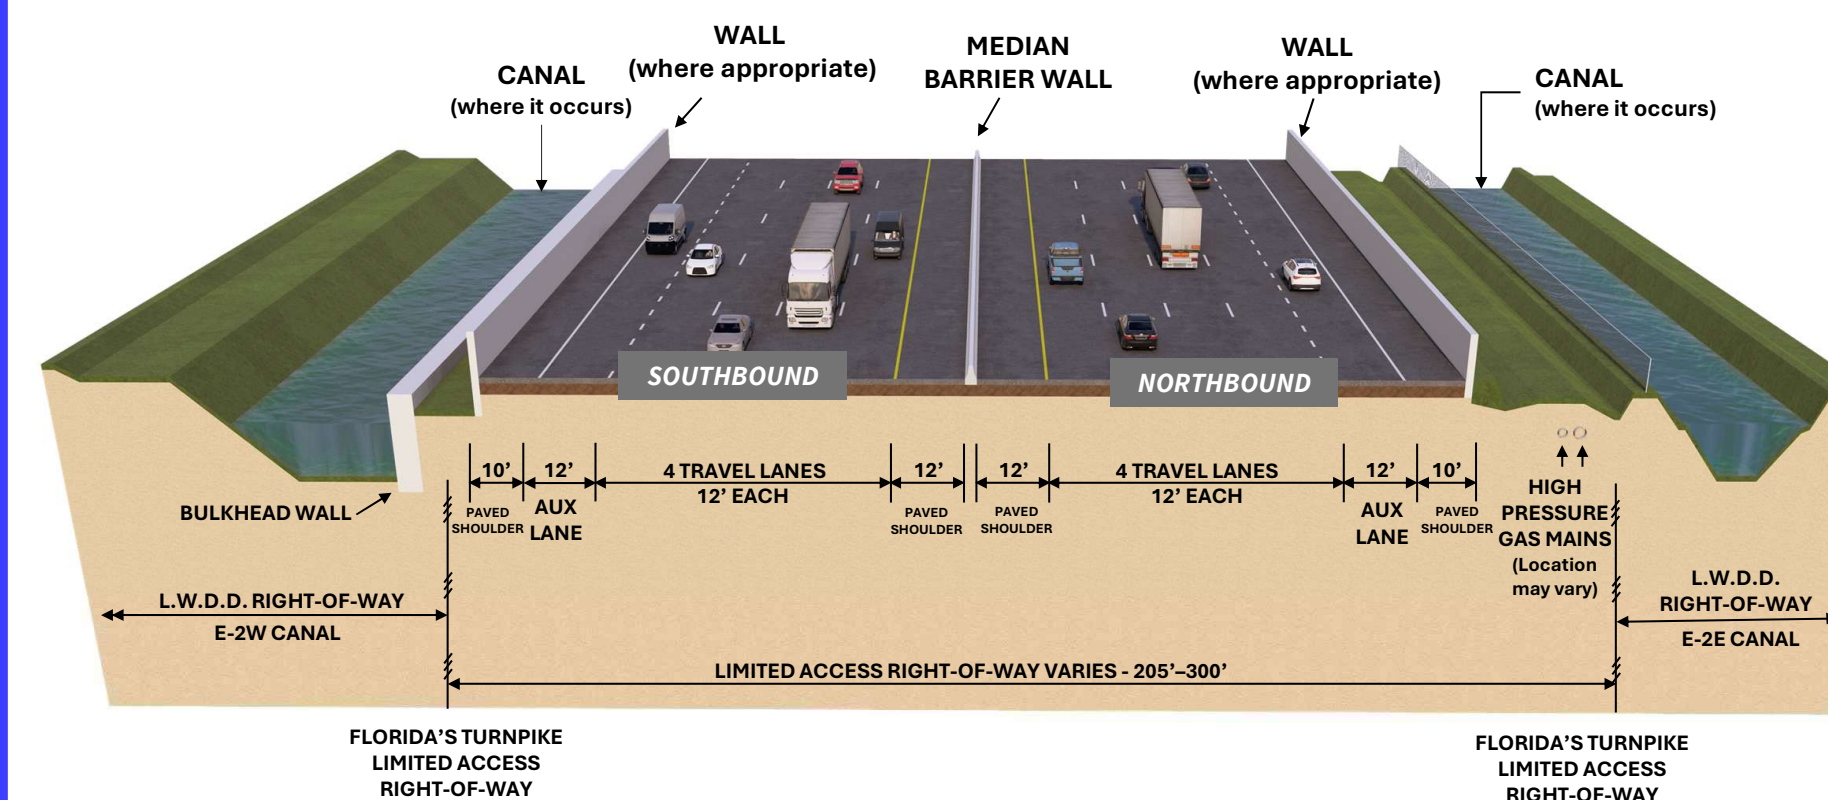

SCAN TO LEARN MORE

