

Widen Florida's Turnpike (SR 91)
from North of Glades Road to North of the L-38 Canal

Public Hearing
Financial Project ID Number: 417132-1
Palm Beach County, Florida
Virtual Meeting: July 15, 2026 at 6:00 p.m.
In-Person Meeting: July 16, 2026 at 5:30 p.m.
Dr. André Fladdell Civic Center, 16700 Jog Road, Delray Beach, Florida, 33446



AERIAL IMAGERY FROM FDOT APLUS YEAR 2024

- LEGEND
- PROPERTY/DIVISION LINE
 - EXISTING NON-LIMITED ACCESS RIGHT-OF-WAY
 - EXISTING LIMITED ACCESS RIGHT-OF-WAY
 - PROPOSED PERMANENT EASEMENT
 - PROPOSED TEMPORARY EASEMENT
 - PROPOSED ROADWAY
 - PROPOSED SHOULDER
 - PROPOSED BARRIER WALL
 - PROPOSED 14" WALL
 - PROPOSED 8" WALL
 - PROPOSED GRASS AREA
 - STREET NAME
 - RESIDENTIAL NEIGHBORHOOD/BUSINESS
 - CANAL
 - PROPOSED BRIDGE
 - EXISTING FLORIDA GAS TRANSMISSION GAS MAINS
 - UPGRADE EXISTING TRAFFIC SIGNAL
 - MILEPOST

BEGIN CONSTRUCTION

TOWN VILLAS

FAIRBANKS LN


EDGEMONT LN

AMERICAN HOMES

GETTYSBURG RD

WHISPER WALK

WHISPER WALK

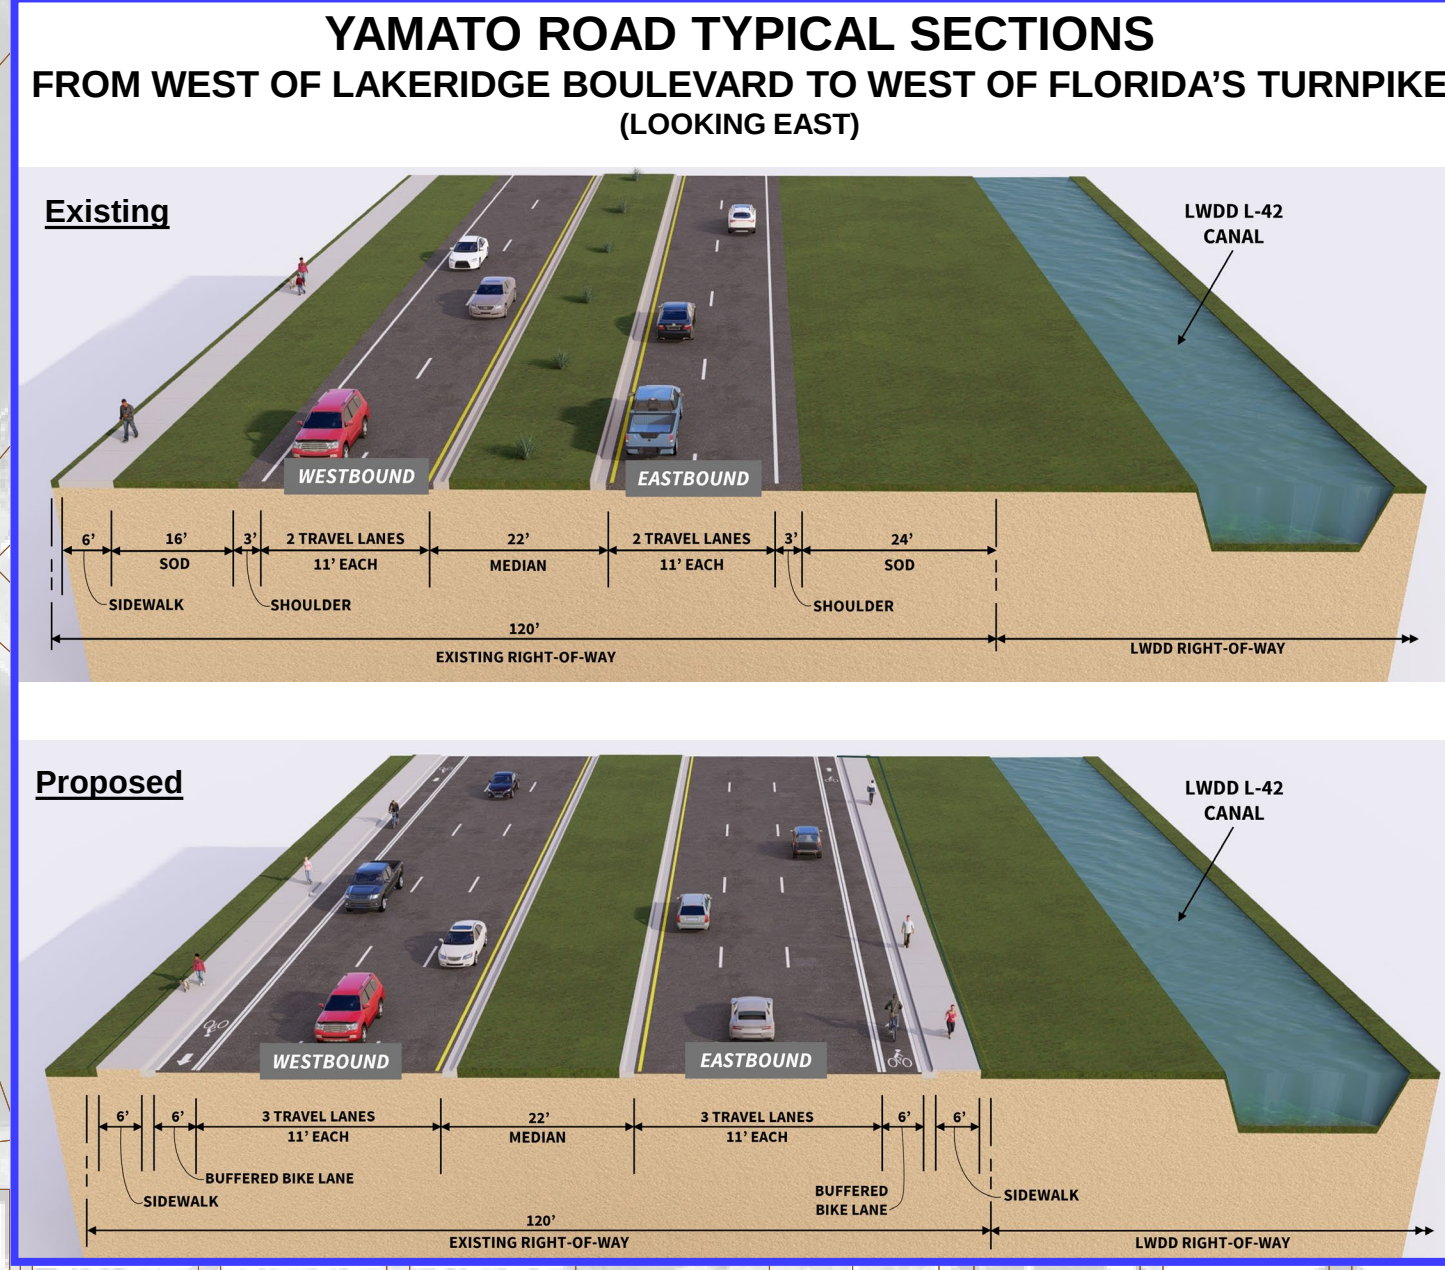

WHISPER WALK

PALM BEACH COUNTY PROJECT NO. 2017518
FPID - 417132-1-52-02

ACCESS MANAGEMENT MODIFICATION
(EXISTING U-TURN TO BE CLOSED)

WHISPER WALK BLVD


GATEHOUSE DR

N VILLAGE DR

CENTURY VILLAGE

CENTURY VILLAGE

E NEW ENGLAND BLVD

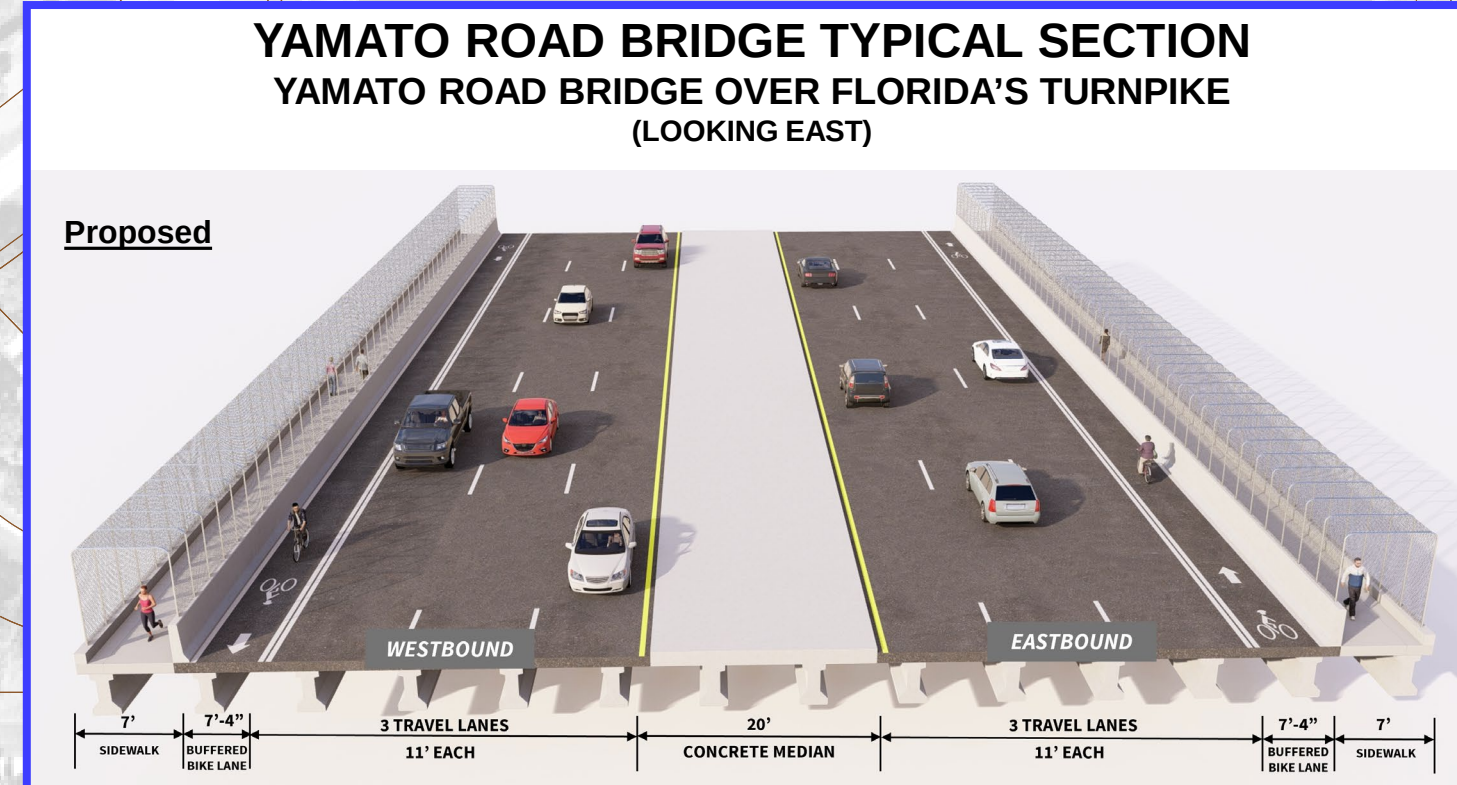

MILE 78


FLORIDA'S TURNPIKE ENTERPRISE

VICTORIA ISLES

HAMILTON PLACE

DEVON PLACE

END CONSTRUCTION

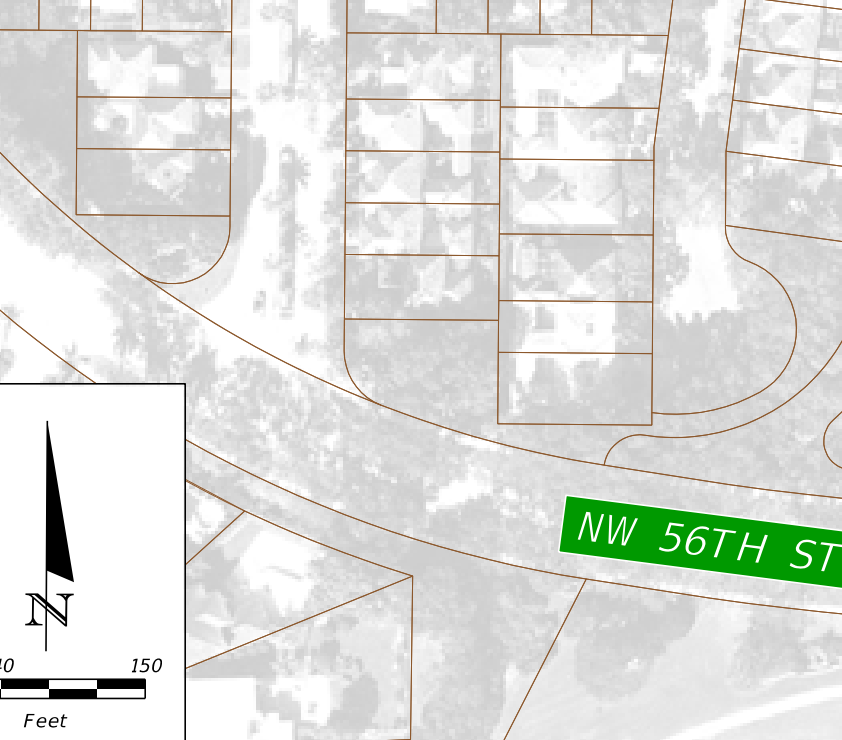

NW 41ST TERRACE

NW 56TH ST

WATERS REACH

CEDAR GLEN

CEDAR GLEN DR

SCAN TO LEARN MORE

