




Suncoast Parkway (SR 589) Project Development and Environment (PD&E) Study from South of Van Dyke Road to SR 52

Public Hearing
Financial Project ID Number: 448068-1-22-01
Hillsborough and Pasco Counties, Florida


Virtual Meeting: Tuesday, April 8, 2025
In-Person Meeting: Thursday, April 10, 2025
Hilton Garden Inn Suncoast Parkway,
2155 Northpointe Parkway, Lutz, FL 33558

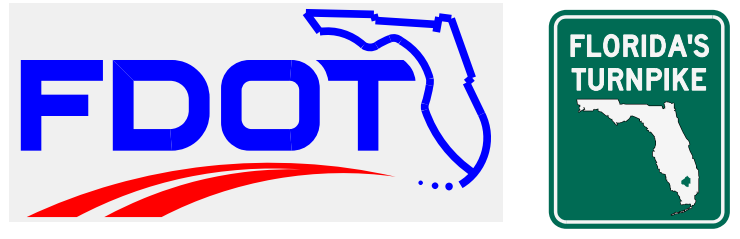

AERIAL IMAGERY DATED NOVEMBER 2022

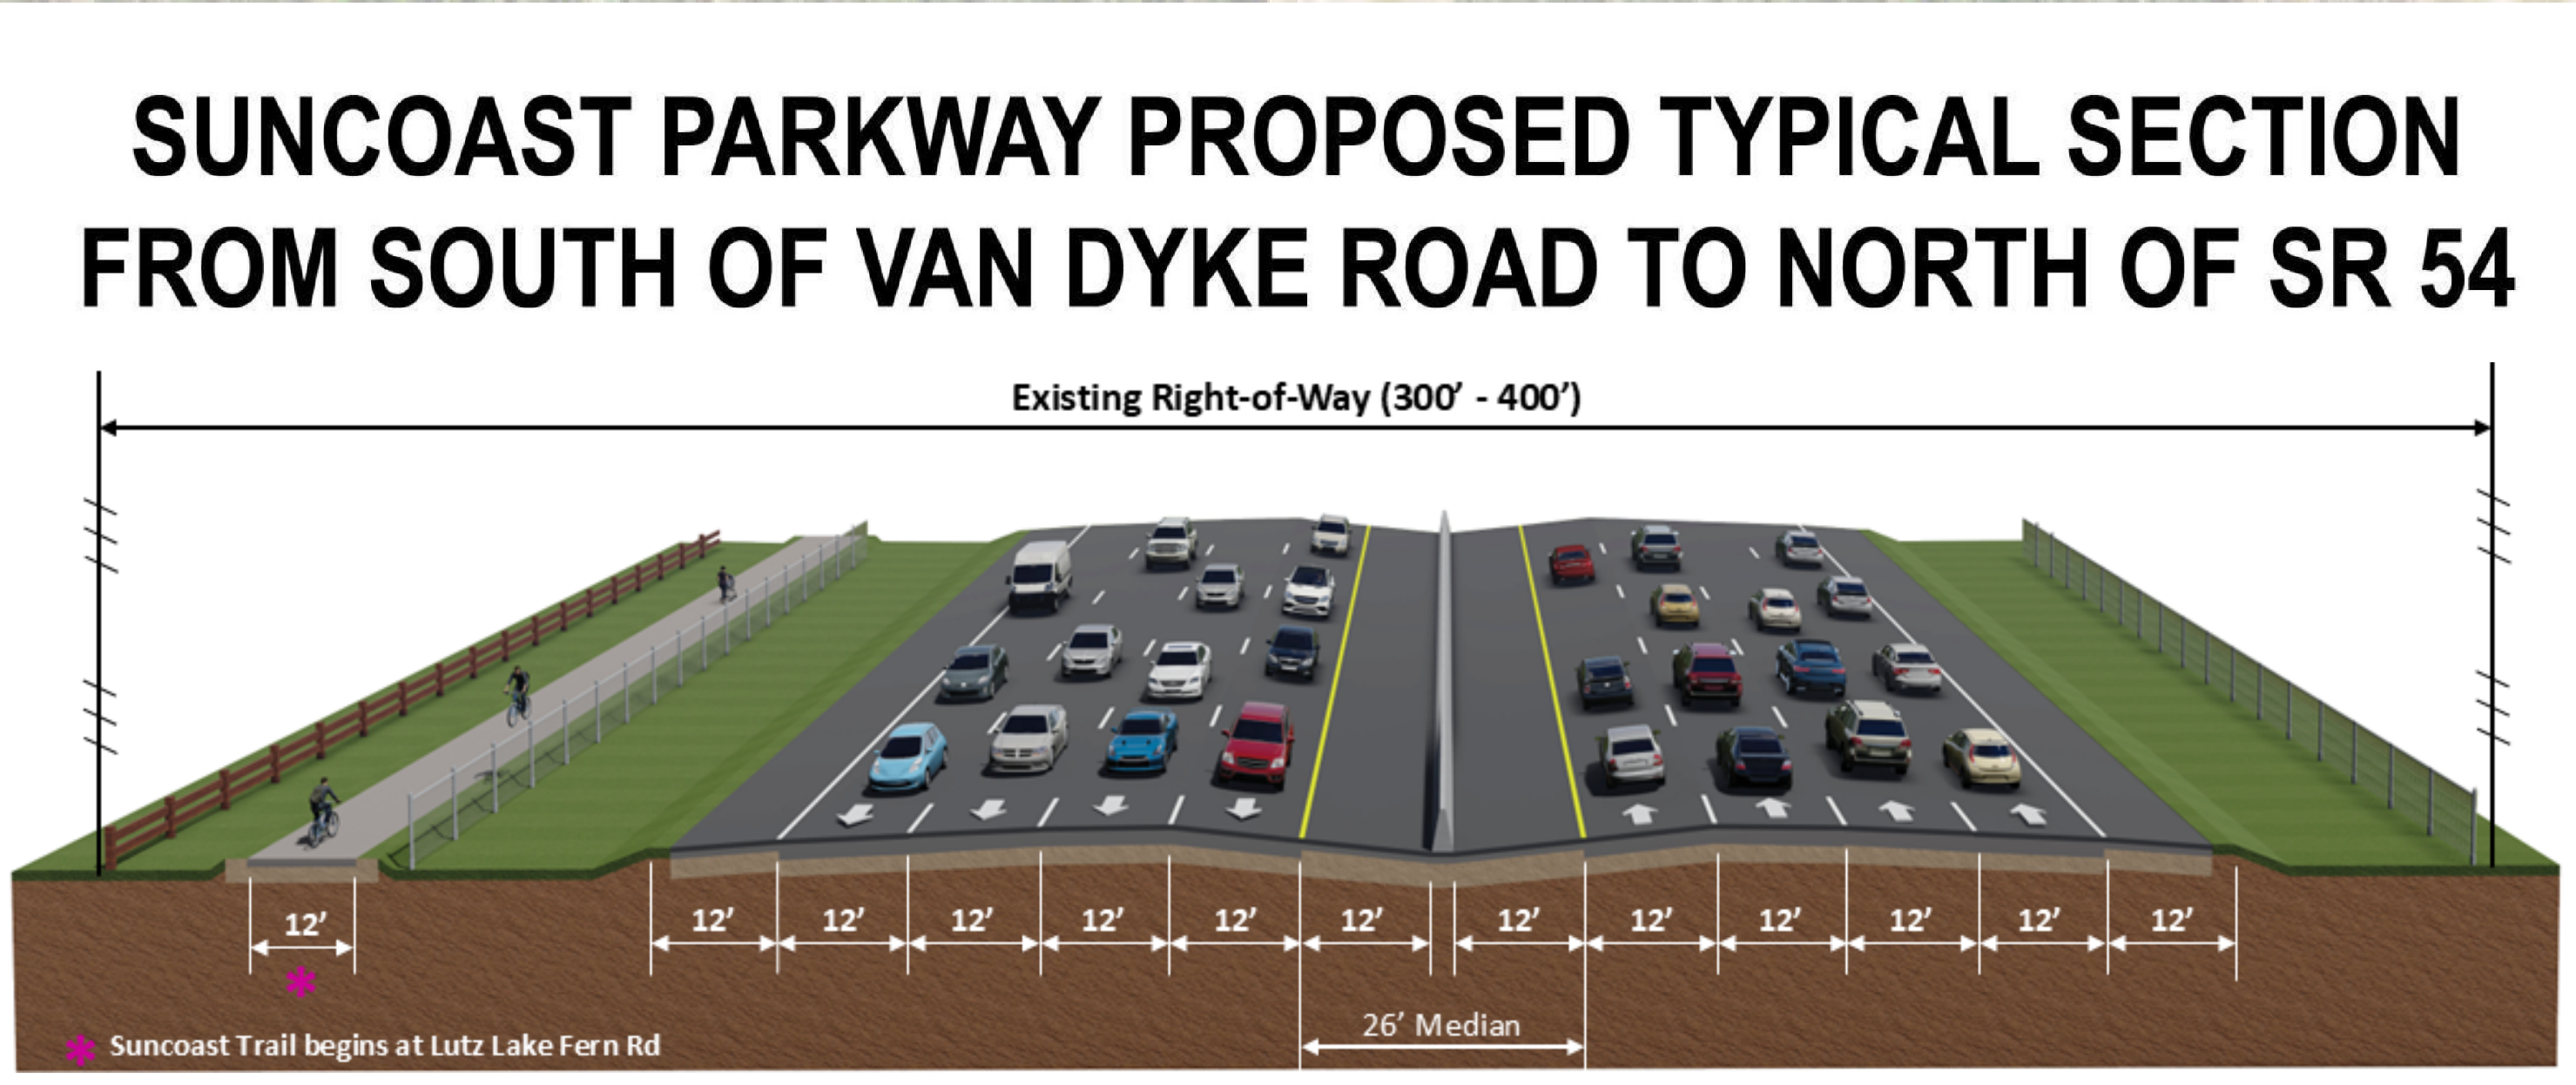 

- LEGEND:**
- Existing Non-Limited Access Right of Way
 - Proposed Non-Limited Access Right of Way
 - Existing Limited Access Right of Way
 - Proposed Milling & Resurfacing
 - Proposed Widening
 - Roadway Shoulder
 - Bridge
 - Proposed Barrier Wall
 - Potentially Feasible and Reasonable Noise Barrier
 - Proposed Grass Area
 - Street Name
 - Residential Neighborhood/Business
 - Lake/Park/Preserves/Trails
 - Shared Use Path or Sidewalk
 - Shared Use Path (By Others)
 - Suncoast Trail Reconstruction
 - Pavement to be Removed
 - Milepost
 - Proposed Traffic Signal
 - Existing Traffic Signal

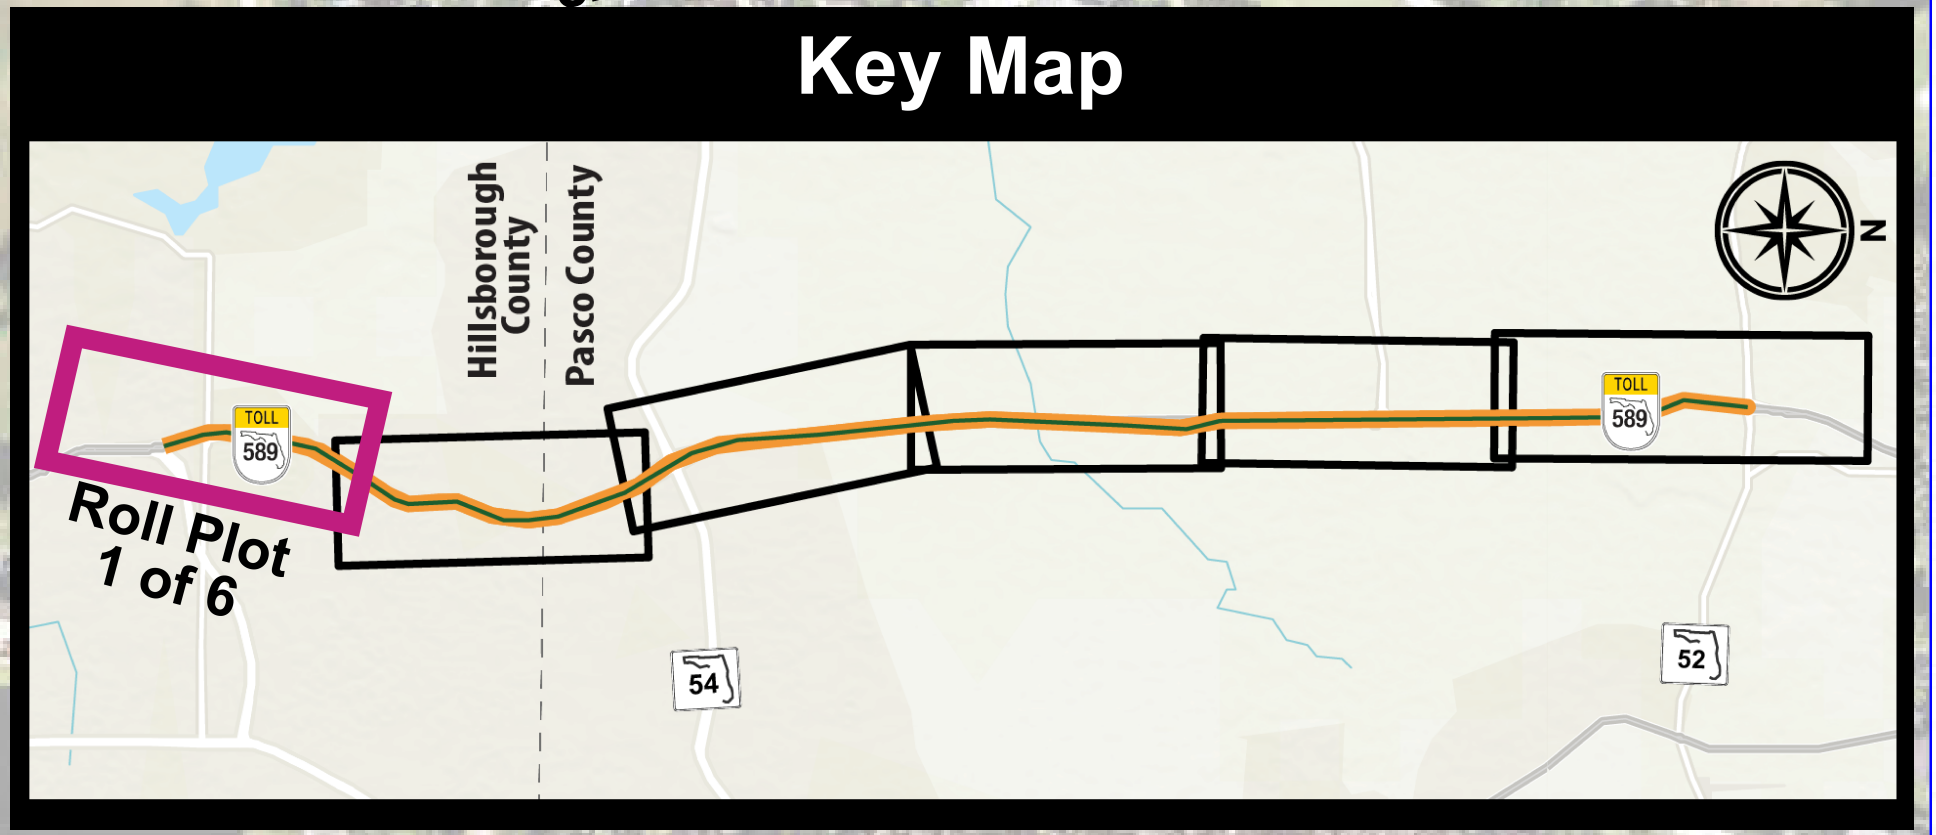

Suncoast Parkway (SR 589) Project Development and Environment (PD&E) Study from South of Van Dyke Road to SR 52



Public Hearing
Financial Project ID Number: 448068-1-22-01
Hillsborough and Pasco Counties, Florida

Virtual Meeting: Tuesday, April 8, 2025
In-Person Meeting: Thursday, April 10, 2025
Hilton Garden Inn Suncoast Parkway,
2155 Northpointe Parkway, Lutz, FL 33558




AERIAL IMAGERY DATED NOVEMBER 2024

MATCH LINE ROLL PLOT 1

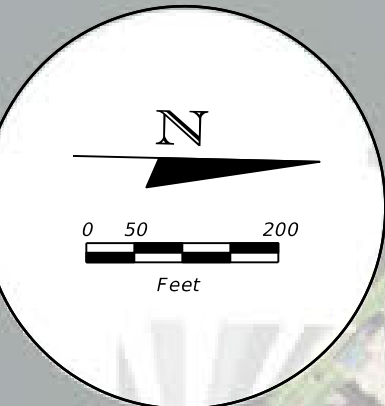 

- LEGEND:
- Existing Non-Limited Access Right of Way
 - Proposed Non-Limited Access Right of Way
 - Existing Limited Access Right of Way
 - Proposed Limited Access Right of Way
 - Proposed Milling & Resurfacing
 - Proposed Widening
 - Roadway Shoulder
 - Bridge
 - Proposed Barrier Wall
 - Potentially Feasible and Reasonable Noise Barrier
 - Proposed Grass Area
 - TEXT
 - Street Name
 - Residential Neighborhood/Business
 - Lake/Park/Preserves/Trails
 - Shared Use Path or Sidewalk
 - Suncoast Trail Reconstruction
 - Pavement to be Removed
 - Milepost
 - Proposed Traffic Signal
 - Existing Traffic Signal

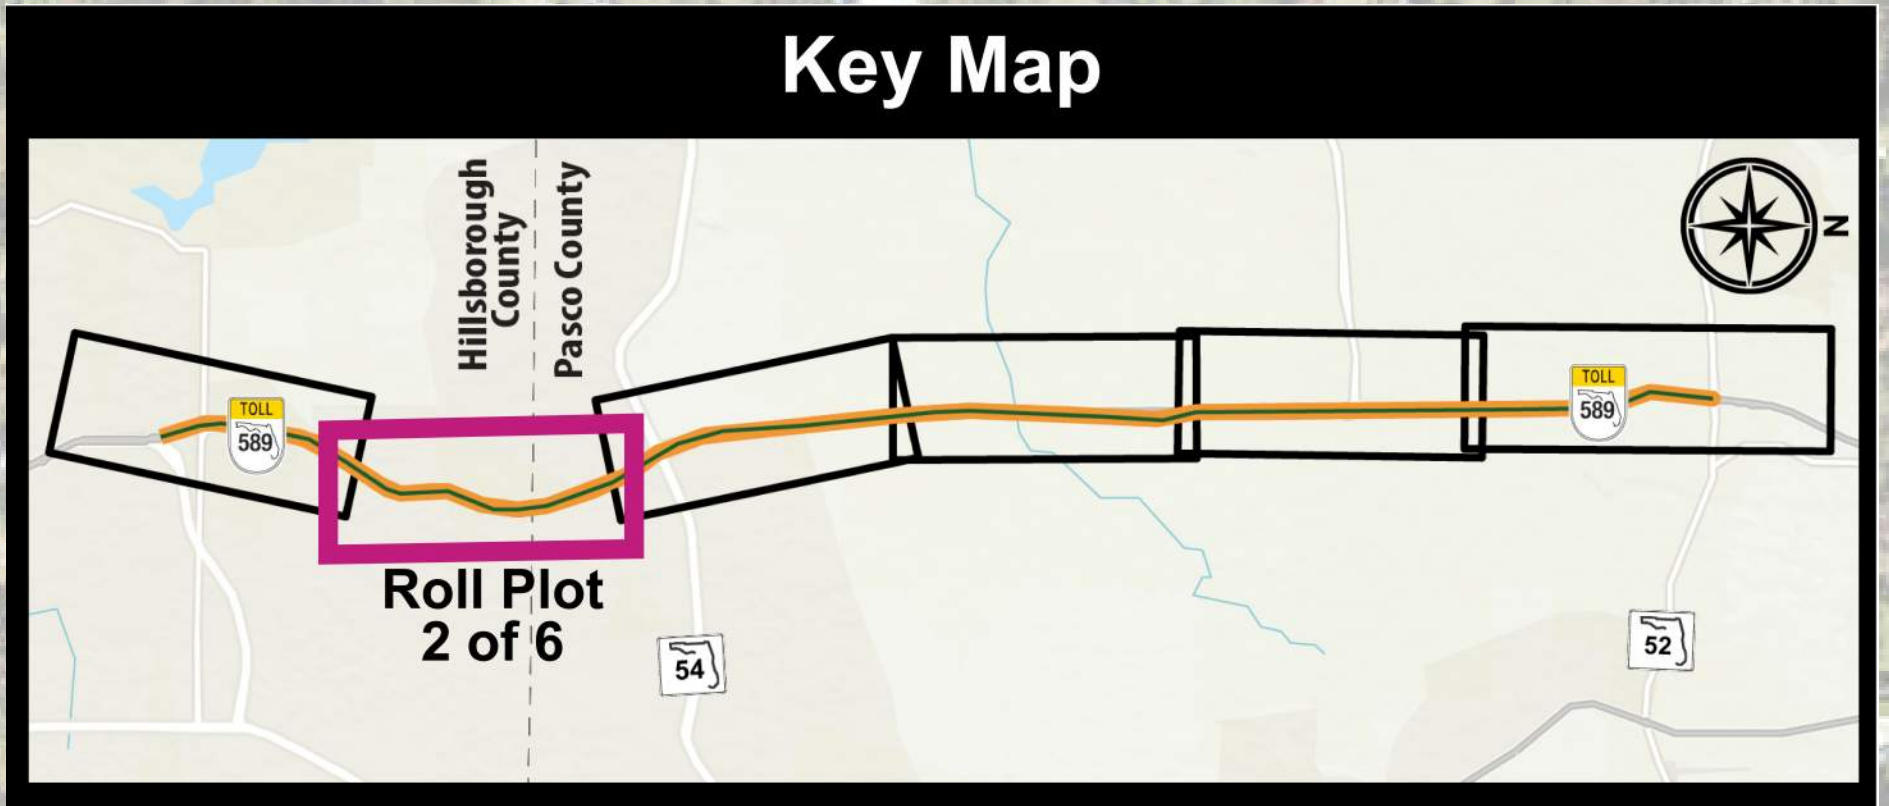

MATCH LINE ROLL PLOT 3

MATCH LINE ROLL PLOT 2



MATCH LINE ROLL PLOT 4



Suncoast Parkway (SR 589) Project Development and Environment (PD&E) Study from South of Van Dyke Road to SR 52

Public Hearing
Financial Project ID Number: 448068-1-22-01
Hillsborough and Pasco Counties, Florida

Virtual Meeting: Tuesday, April 8, 2025
In-Person Meeting: Thursday, April 10, 2025
Hilton Garden Inn Suncoast Parkway,
2155 Northpointe Parkway, Lutz, FL 33558



AERIAL IMAGERY DATED NOVEMBER 2022

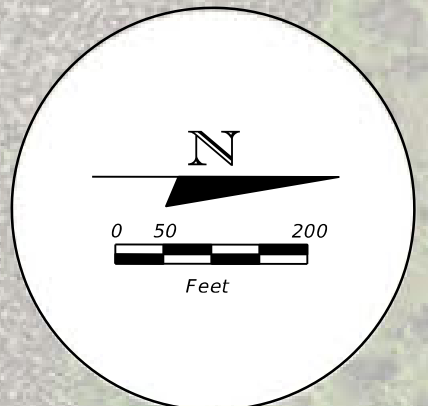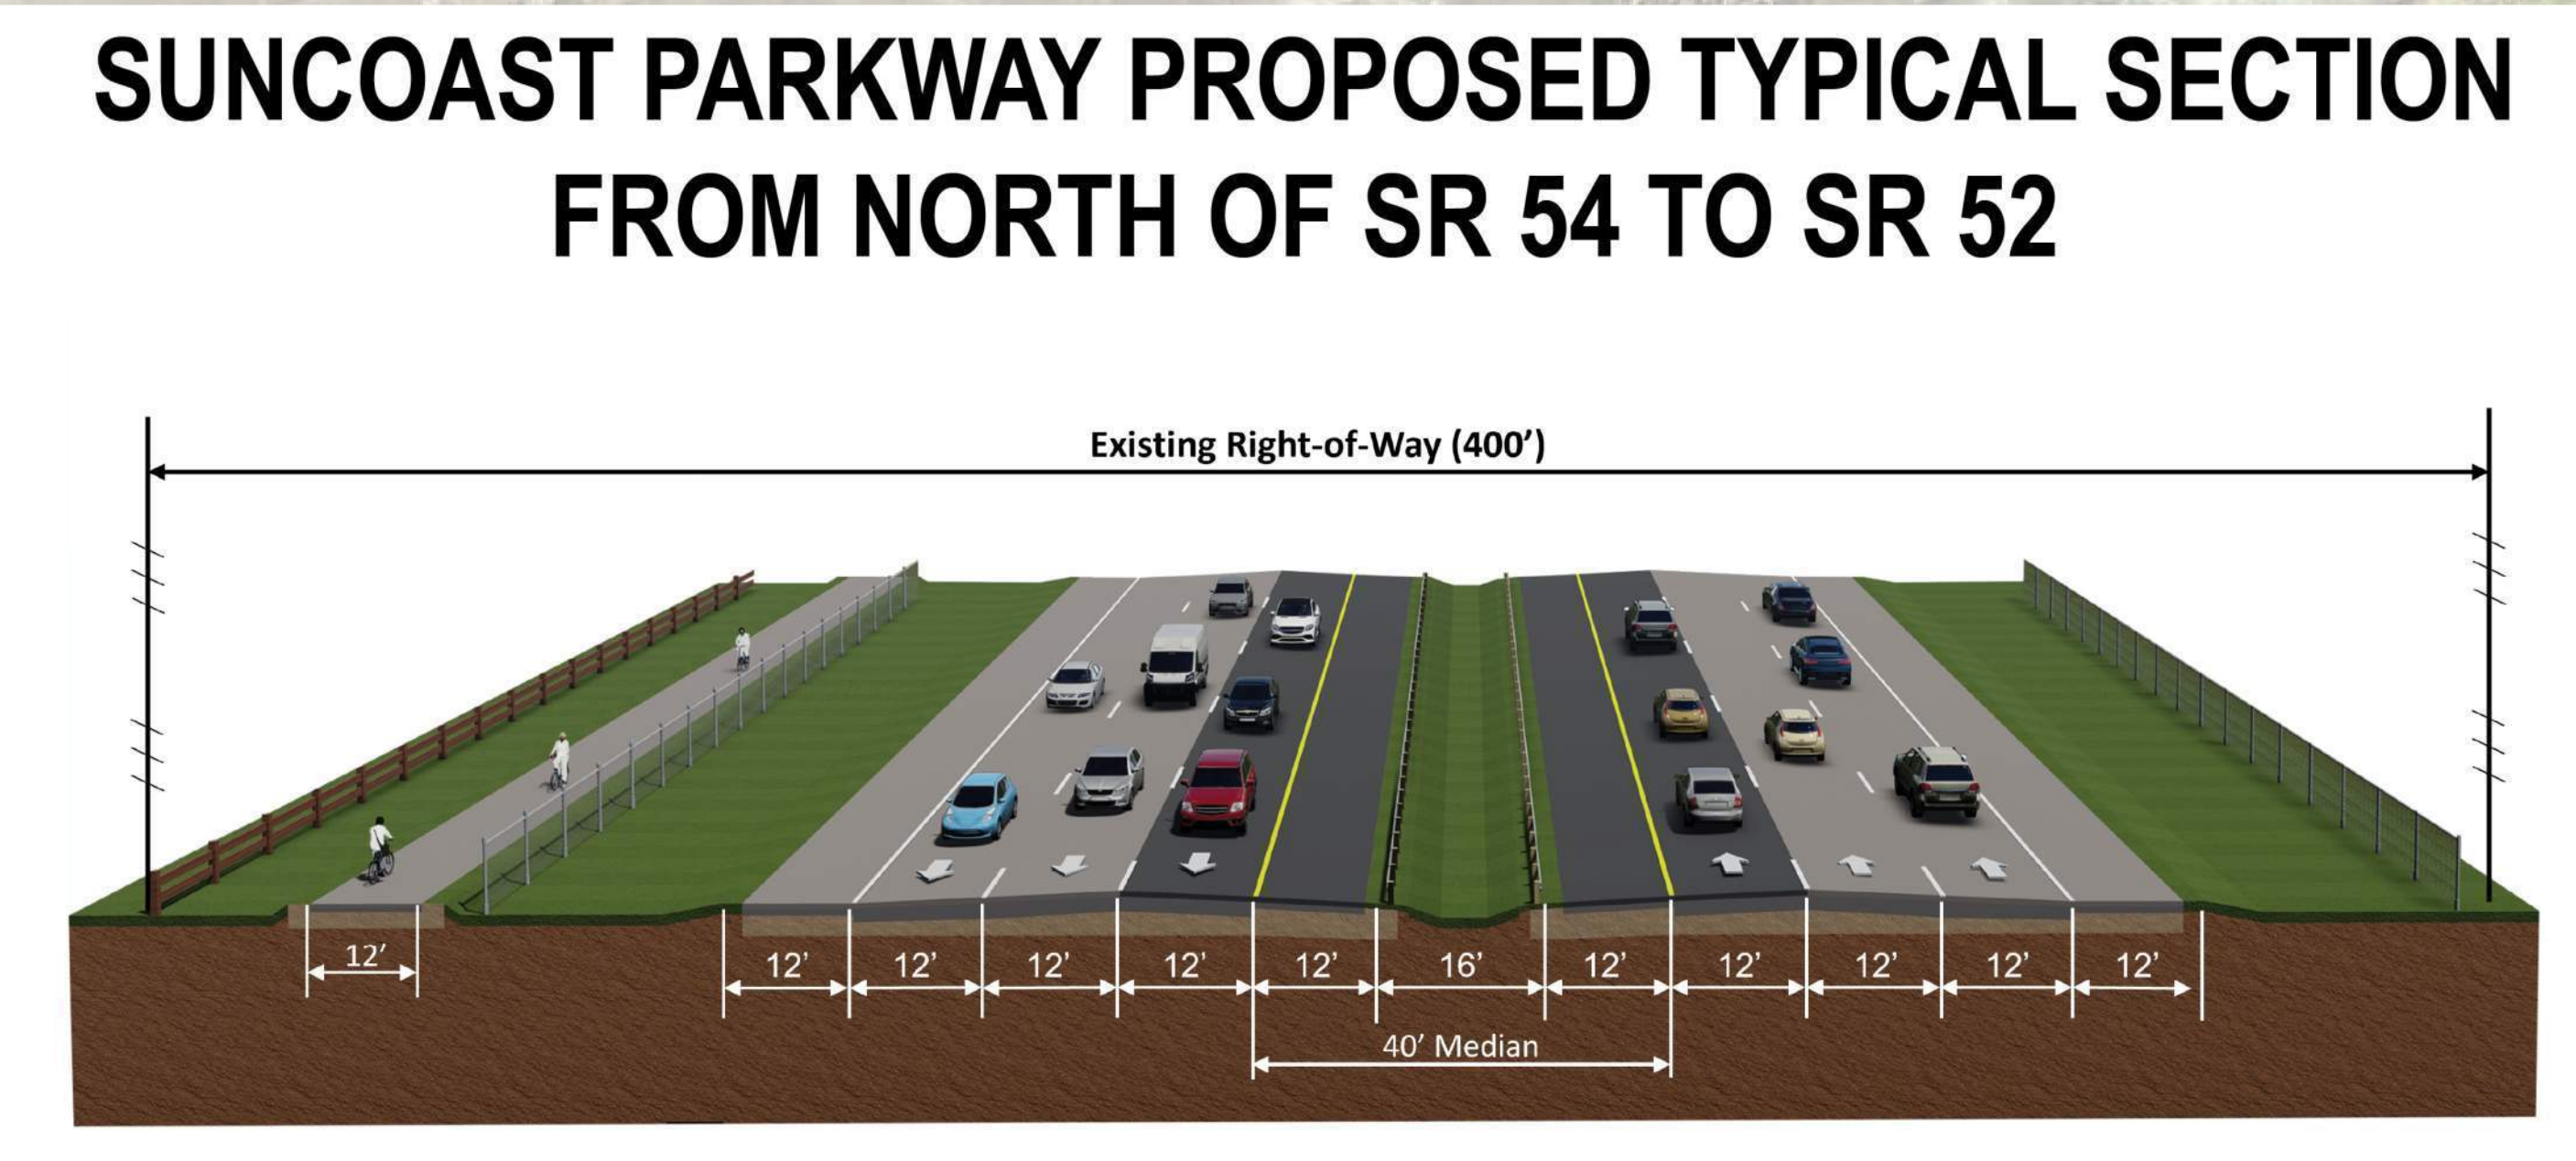

- LEGEND:
- Existing Non-Limited Access Right of Way
 - Proposed Non-Limited Access Right of Way
 - Existing Limited Access Right of Way
 - Proposed Limited Access Right of Way
 - Proposed Roadway
 - Roadway Shoulder
 - Bridge
 - Proposed Barrier Wall
 - Proposed Grass Area
 - TEXT
 - Street Name
 - Residential Neighborhood/Business
 - Lake/Park/Preserves/Trails
 - Suncoast Trail Reconstruction
 - Pavement to be Removed
 - Milepost
 - Proposed Traffic Signal
 - Existing Traffic Signal

MATCH LINE ROLL PLOT 3



MATCH LINE ROLL PLOT 5


Suncoast Parkway (SR 589) Project Development and Environment (PD&E) Study from South of Van Dyke Road to SR 52

Public Hearing
Financial Project ID Number: 448068-1-22-01
Hillsborough and Pasco Counties, Florida


Virtual Meeting: Tuesday, April 8, 2025
In-Person Meeting: Thursday, April 10, 2025
Hilton Garden Inn Suncoast Parkway,
2155 Northpointe Parkway, Lutz, FL 33558



SUNCOAST PARKWAY PROPOSED TYPICAL SECTION FROM NORTH OF SR 54 TO SR 52

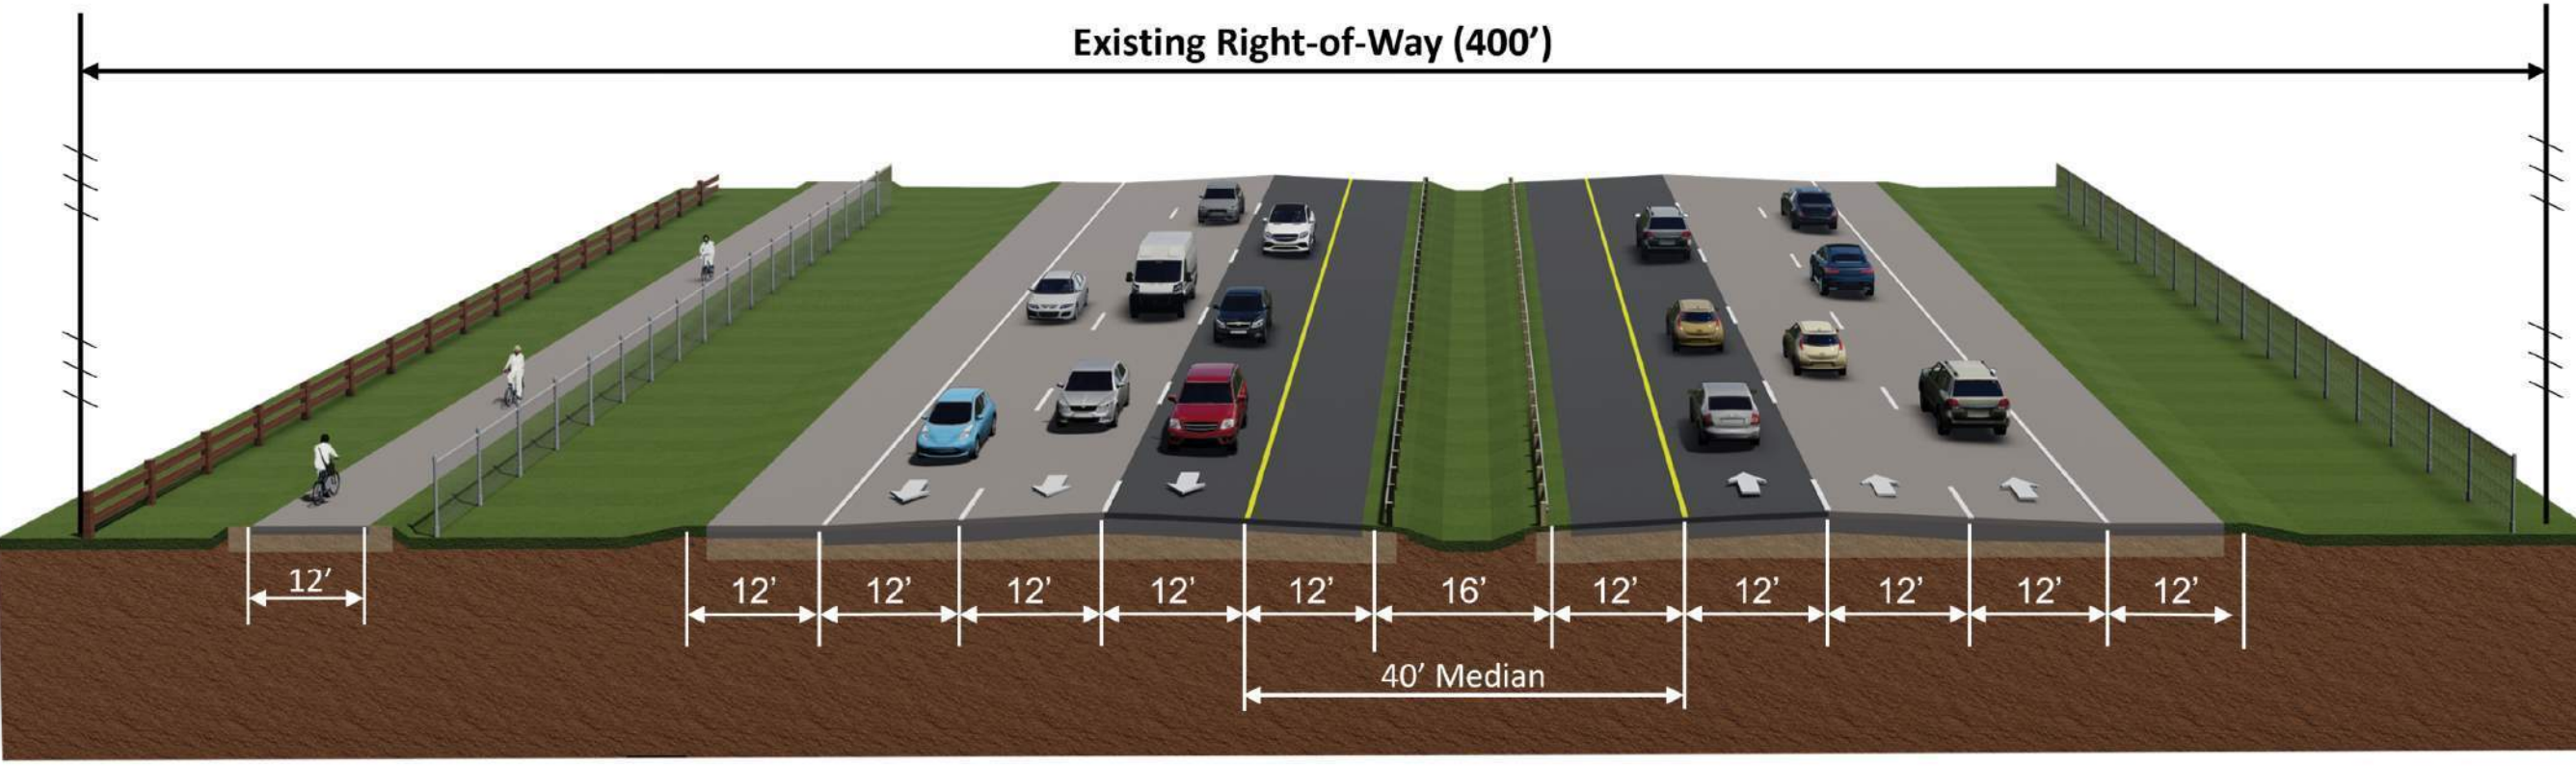



- LEGEND:**
- Existing Non-Limited Access Right of Way
 - Proposed Non-Limited Access Right of Way
 - Existing Limited Access Right of Way
 - Proposed Limited Access Right of Way
 - Proposed Roadway
 - Roadway Shoulder
 - Bridge
 - Proposed Barrier Wall
 - Proposed Grass Area
- TEXT:**
- Street Name
 - Residential Neighborhood/Business
 - Lake/Park/Preserves/Trails
 - Shared Use Path or Sidewalk
 - Suncoast Trail Reconstruction
 - Pavement to be Removed
- Other Symbols:**
- Milepost
 - Proposed Traffic Signal
 - Existing Traffic Signal

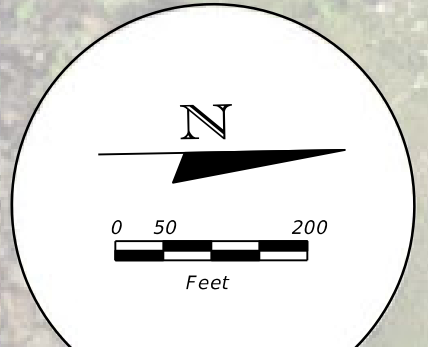

MATCH LINE ROLL PLOT 4

MATCH LINE ROLL PLOT 6

 

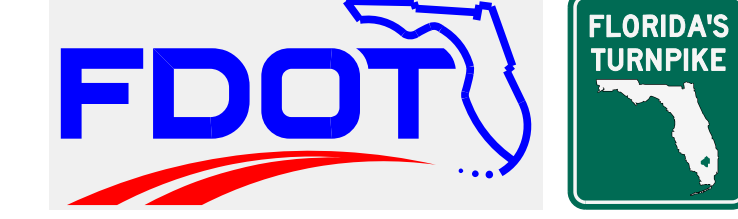

AERIAL IMAGERY DATED NOVEMBER 2022

