


Standard Sand & Silica Mine



Proposed Typical Section of Central Polk Parkway Four-Lane Roadway

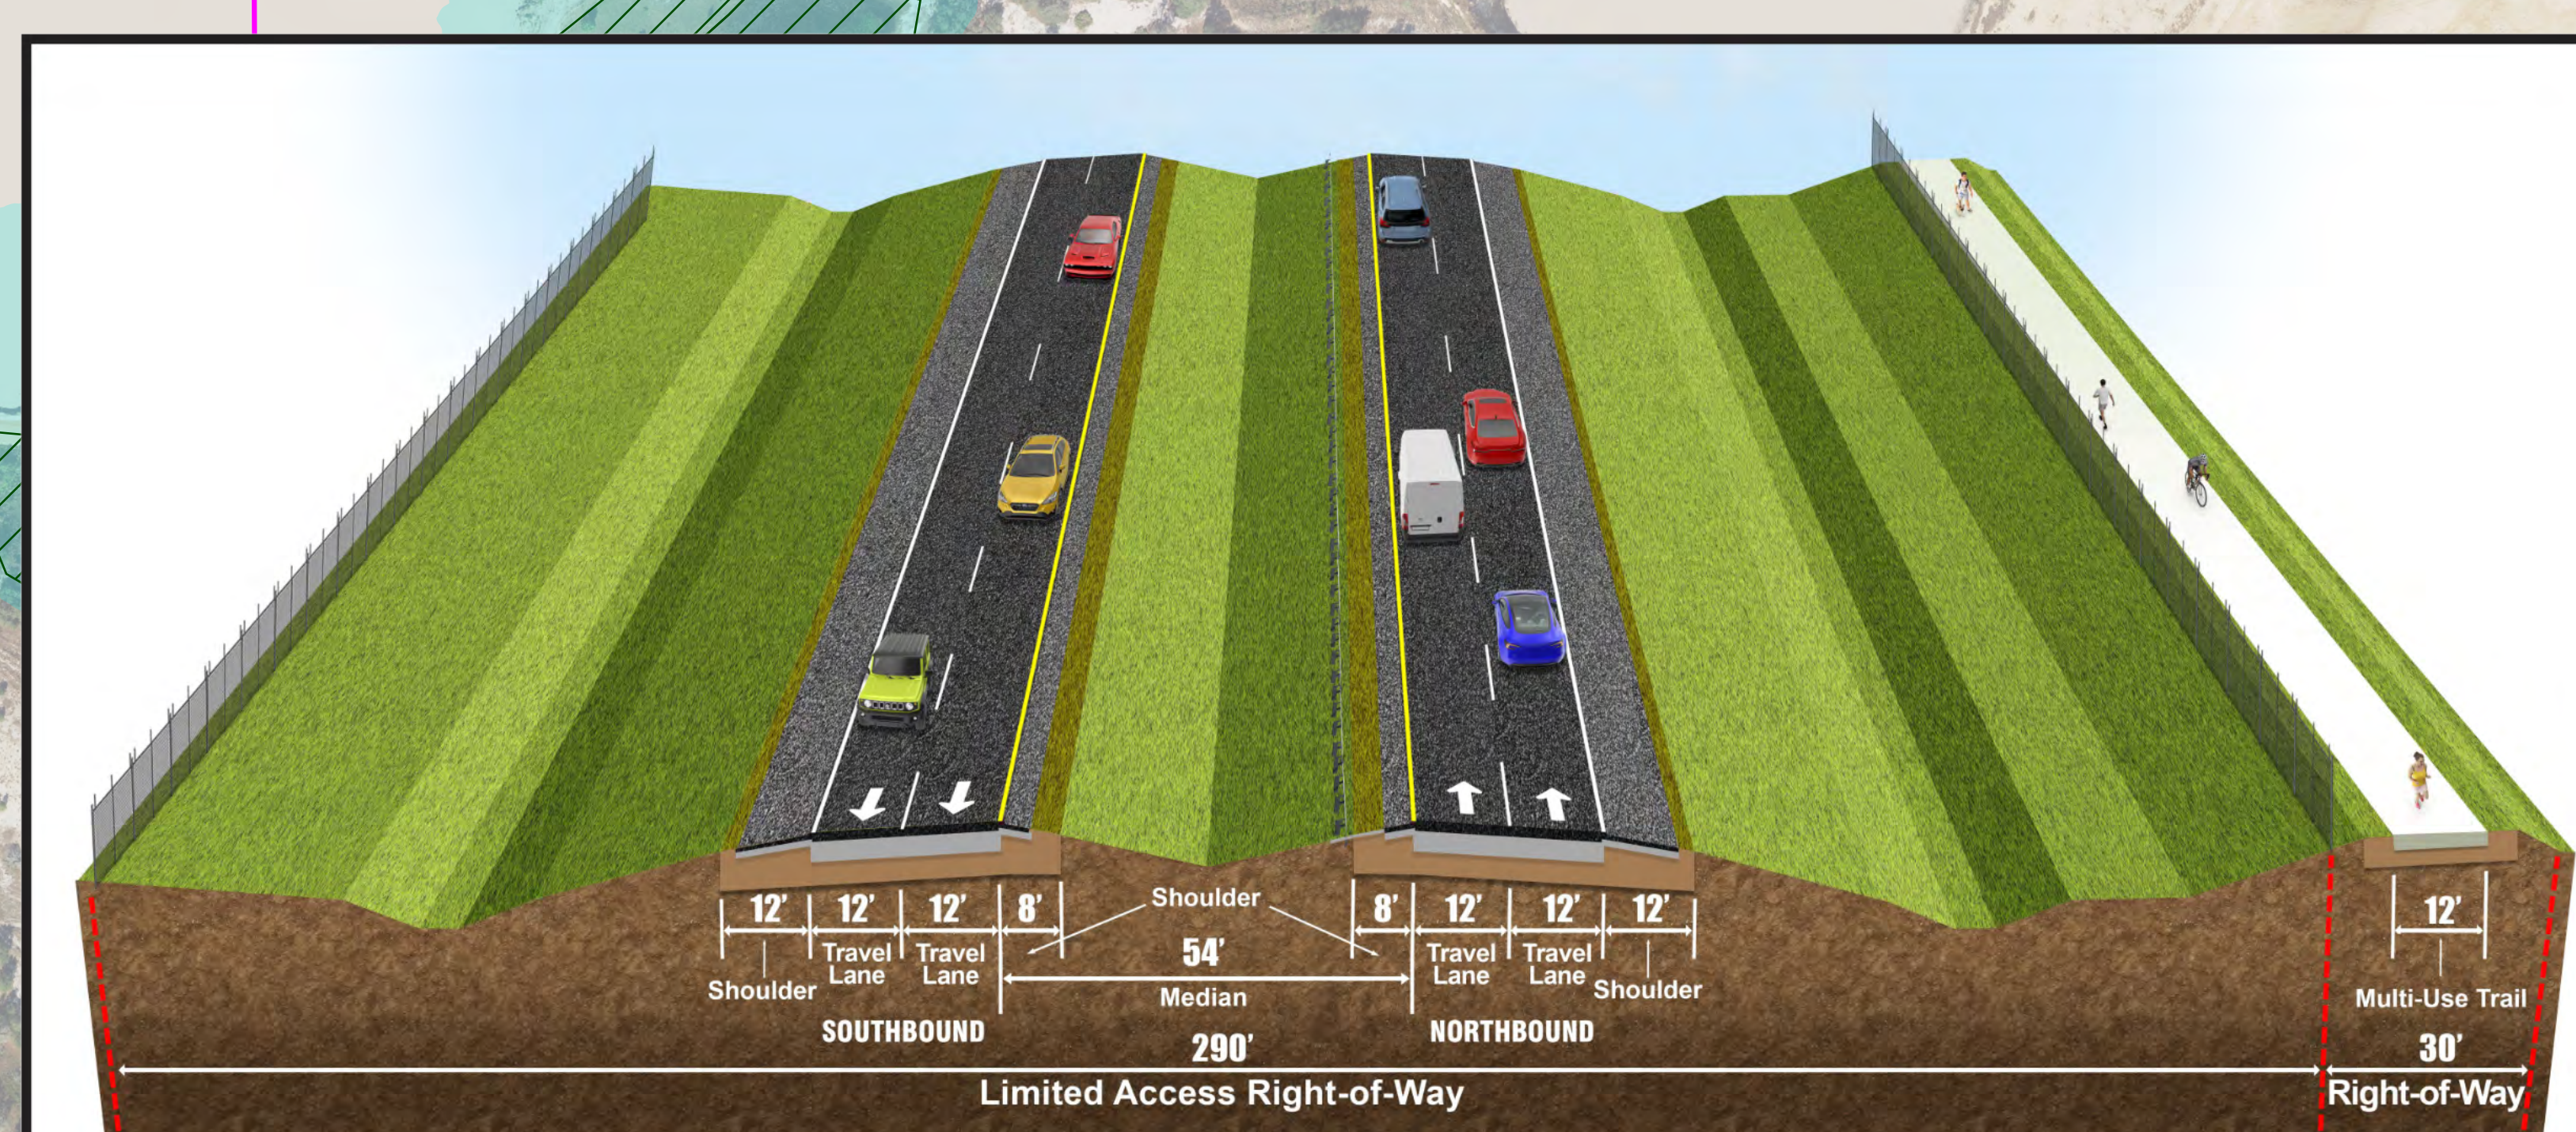